

## **AMENDMENT No – I dated 04/08/2014**

Ref: Tender No.: HSCC/DRPMC/TANDA/RESID/2014/01

All Bidders are requested to note the following amendments in the aforesaid tender:

1. Site layout plan attached

All other terms and conditions of the tender enquiry document shall remain unchanged.

Prospective bidders are advised to regularly visit HSCC website/ CPP as corrigendum /amendments etc. if any, will be notified on this portal only, no separate advertisement will published in the news papers.

s/d


DRPGMC

This drawing with all its contents is the sole property of the Hospital Services Consultancy Corporation (HSCC) Ltd. Copying or reproduction of this drawing or part thereof for its use or any other purpose without the written permission of HSCC is prohibited.

NORTH

NOTES

**KEY PLAN**

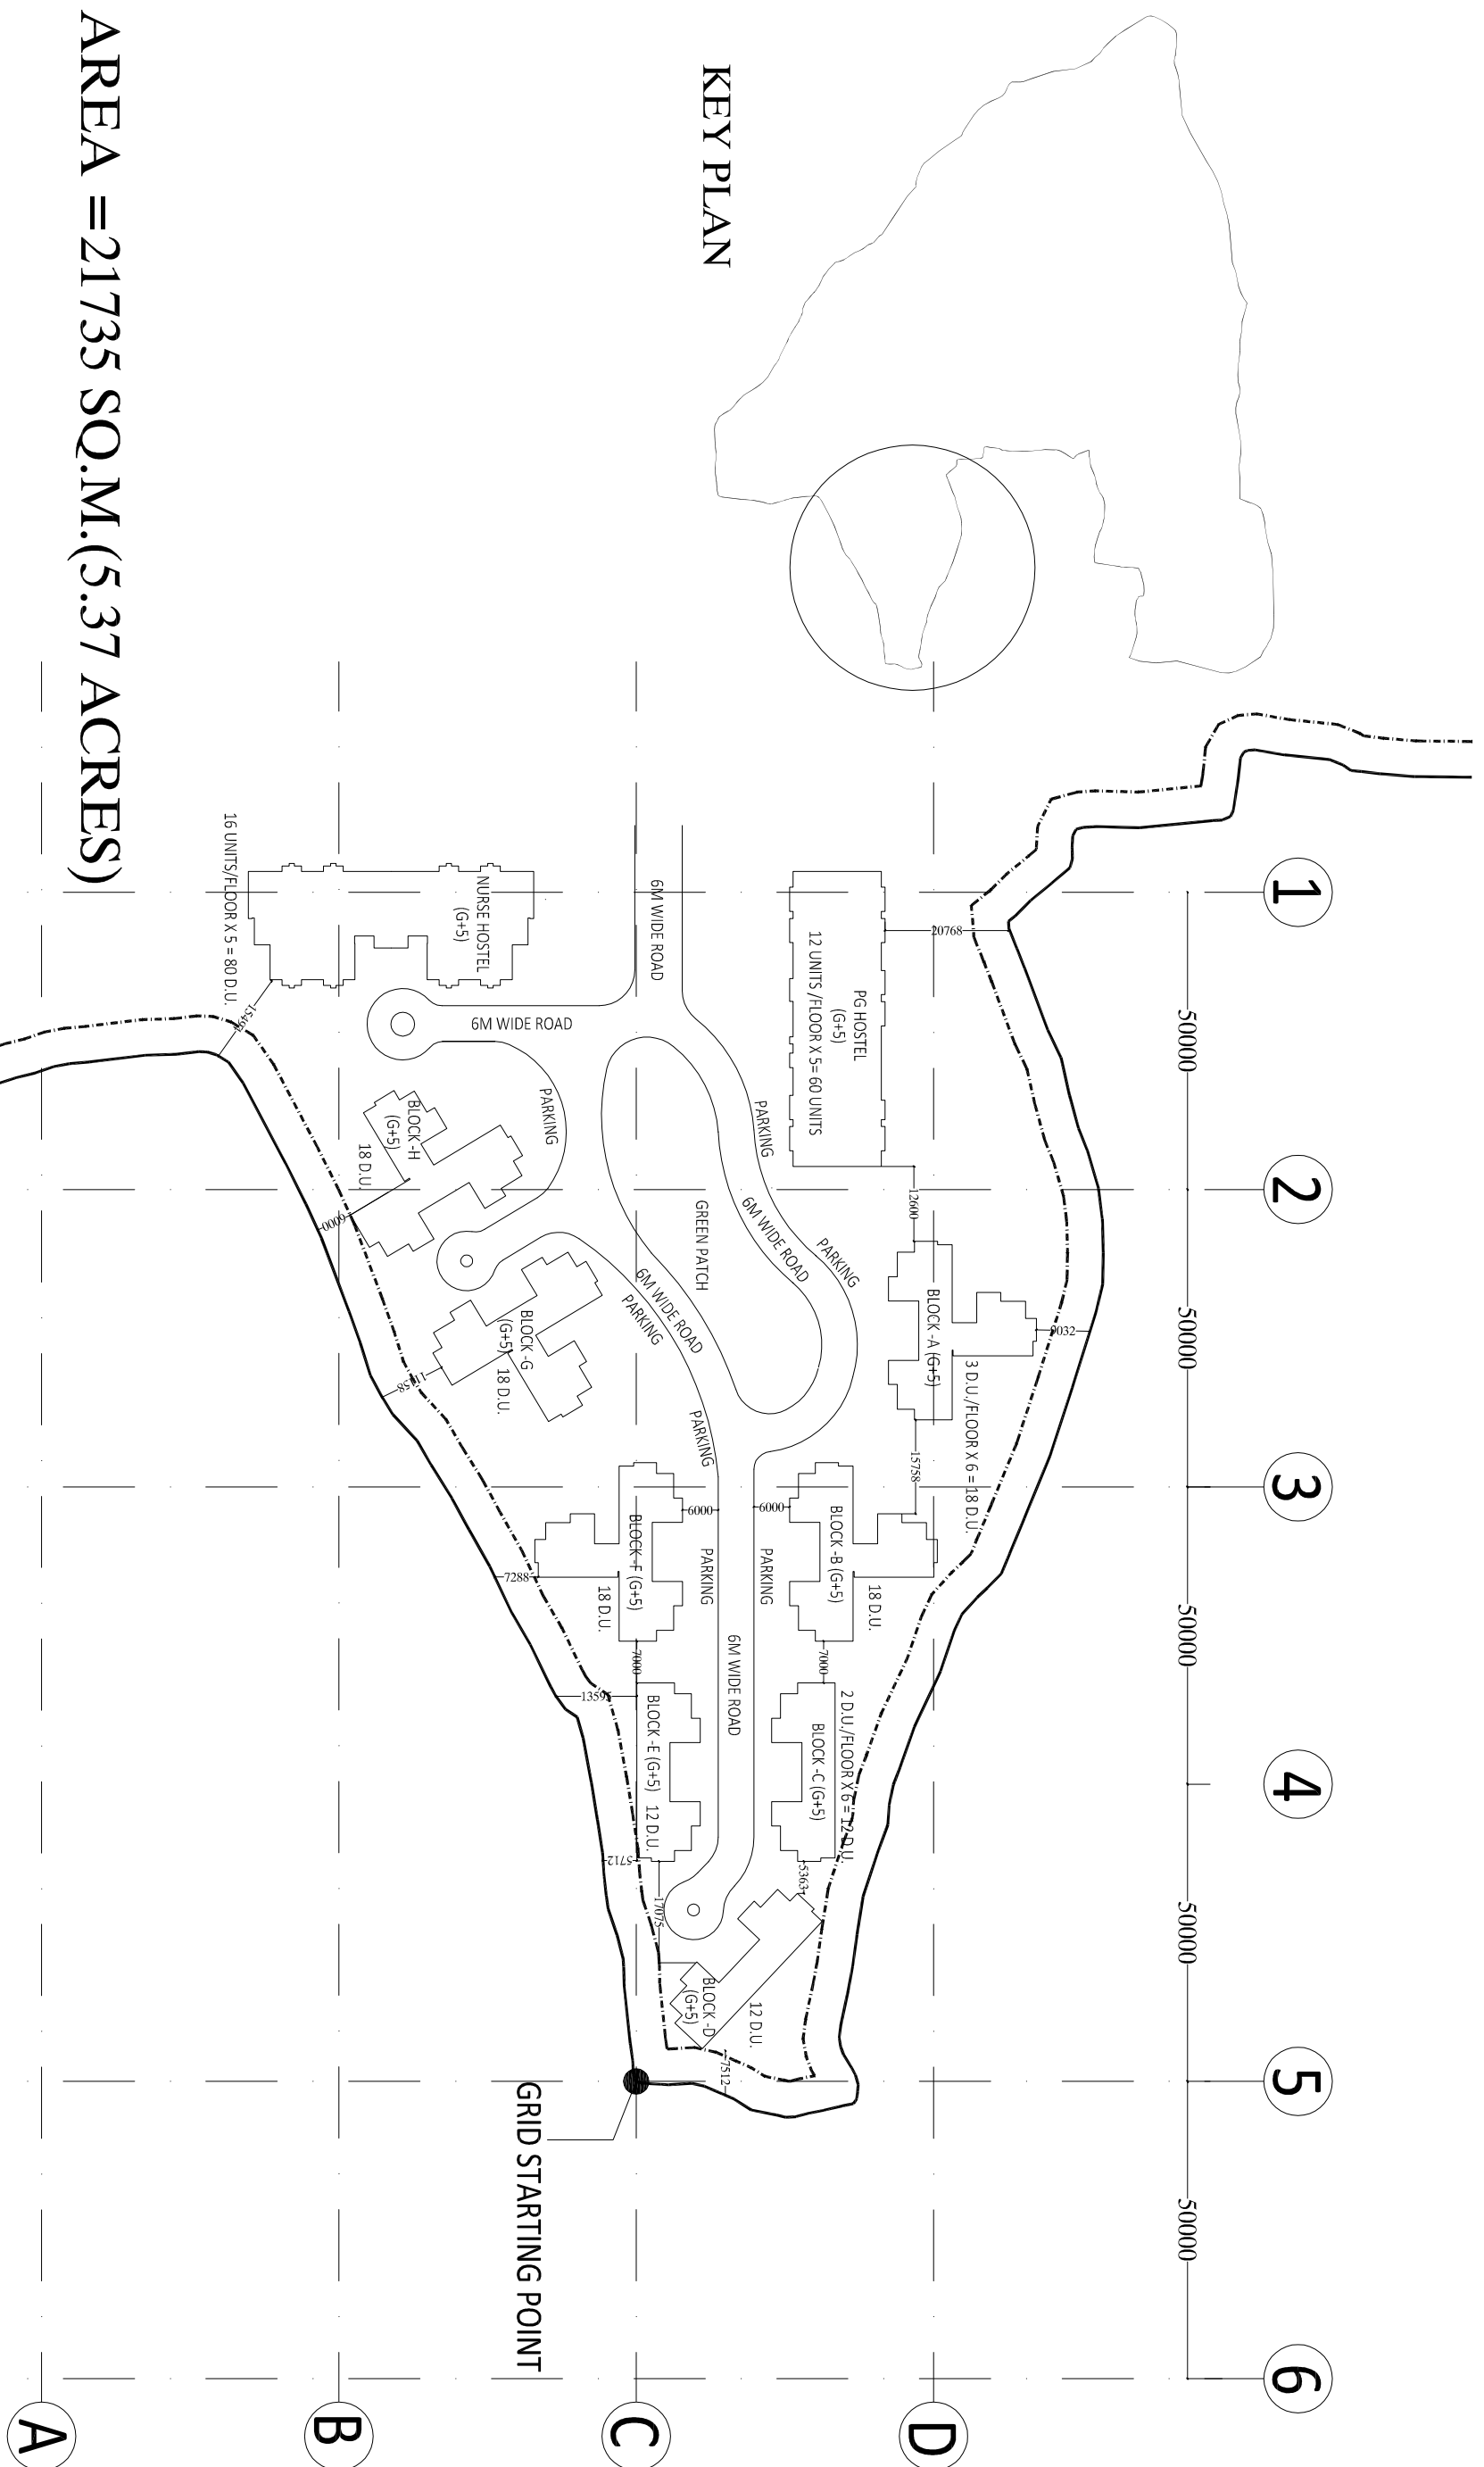

**AREA = 21735 SQ.M.(5.37 ACRES)**

DESCRIPTION OF AREAS				
BUILDING TYPE	NO. OF BLOCKS	NO. OF FLOORS	GROUND COVERAGE	TOTAL AREA
PG HOSTEL	1	S+5	790 SQ.M.	3903 SQ.M. FLOOR AR. (790 SQ.M. STILL AR.)
NURSE HOSTEL	1	S+5	736 SQ.M.	3490 SQ.M. FLOOR AR. (736 SQ.M. STILL AR.)
TYPE III(3 DU/FLOOR)	5	G+5	312 SQ.M.	1872x5=9360 SQ.M.
TYPE III(2 DU/FLOOR)	3	G+5	215 SQ.M.	1290x3=3870 SQ.M.
<b>TOTAL</b>			<b>2053 SQ.M.</b>	<b>20623 SQ.M.</b> <small>(EXCLUDING STILL AREA=1526SQM)</small>

D.U./ ROOMS	F/F HEIGHT
60 ROOMS	3.15 M
80 ROOMS	3.15 M
18x5=90 DU	3.15 M
12x3=36 DU	3.15 M

**SITE PLAN**

**DR.P. MEDICAL COLLEGE, TANDA, H.P.**

**PROPOSED RESIDENTIAL CAMPUS FOR CATEGORY III, PG HOSTEL & NURSES HOSTEL**

TITLE	TD

HSCC--	R-0
Drawing No.	Revision
Job No.	Date: JULY'14
Scale	
App. By:	Rev. By:
	Prep. By:

**HSCC**

**HSCC (INDIA) LIMITED**  
(A GOVERNMENT OF INDIA ENTERPRISE)

NEW DELHI INDIA