

This drawing with all its contents is the sole intellectual property of the Hospital Services Consultancy Corporation (India) Ltd. Copying of this drawing or part thereof or its use in any form whatsoever without the written permission of HSCC is prohibited.

NOTES

REV	DATE	DESCRIPTION

PROJECT

P.C TEACHING BLOCK
AT A.I.M.S ,ANSARI NAGAR
NEW DELHI

TITLE
COMPLETION DRAWING

P.C. TEACHING BLOCK



FOURTH & FIFTH FLOOR PLAN

HSCC/AIMS/005/RFC/PCT/005/R-0
Drawing No. Rev.

Job No.	1:125 Scale	10-SEP-2013 Date
---------	----------------	---------------------

App by	Rev. by	Prep. by
--------	---------	----------

HSCC (INDIA) LIMITED
(A GOVERNMENT OF INDIA ENTERPRISES)
HSCC
NEW DELHI INDIA

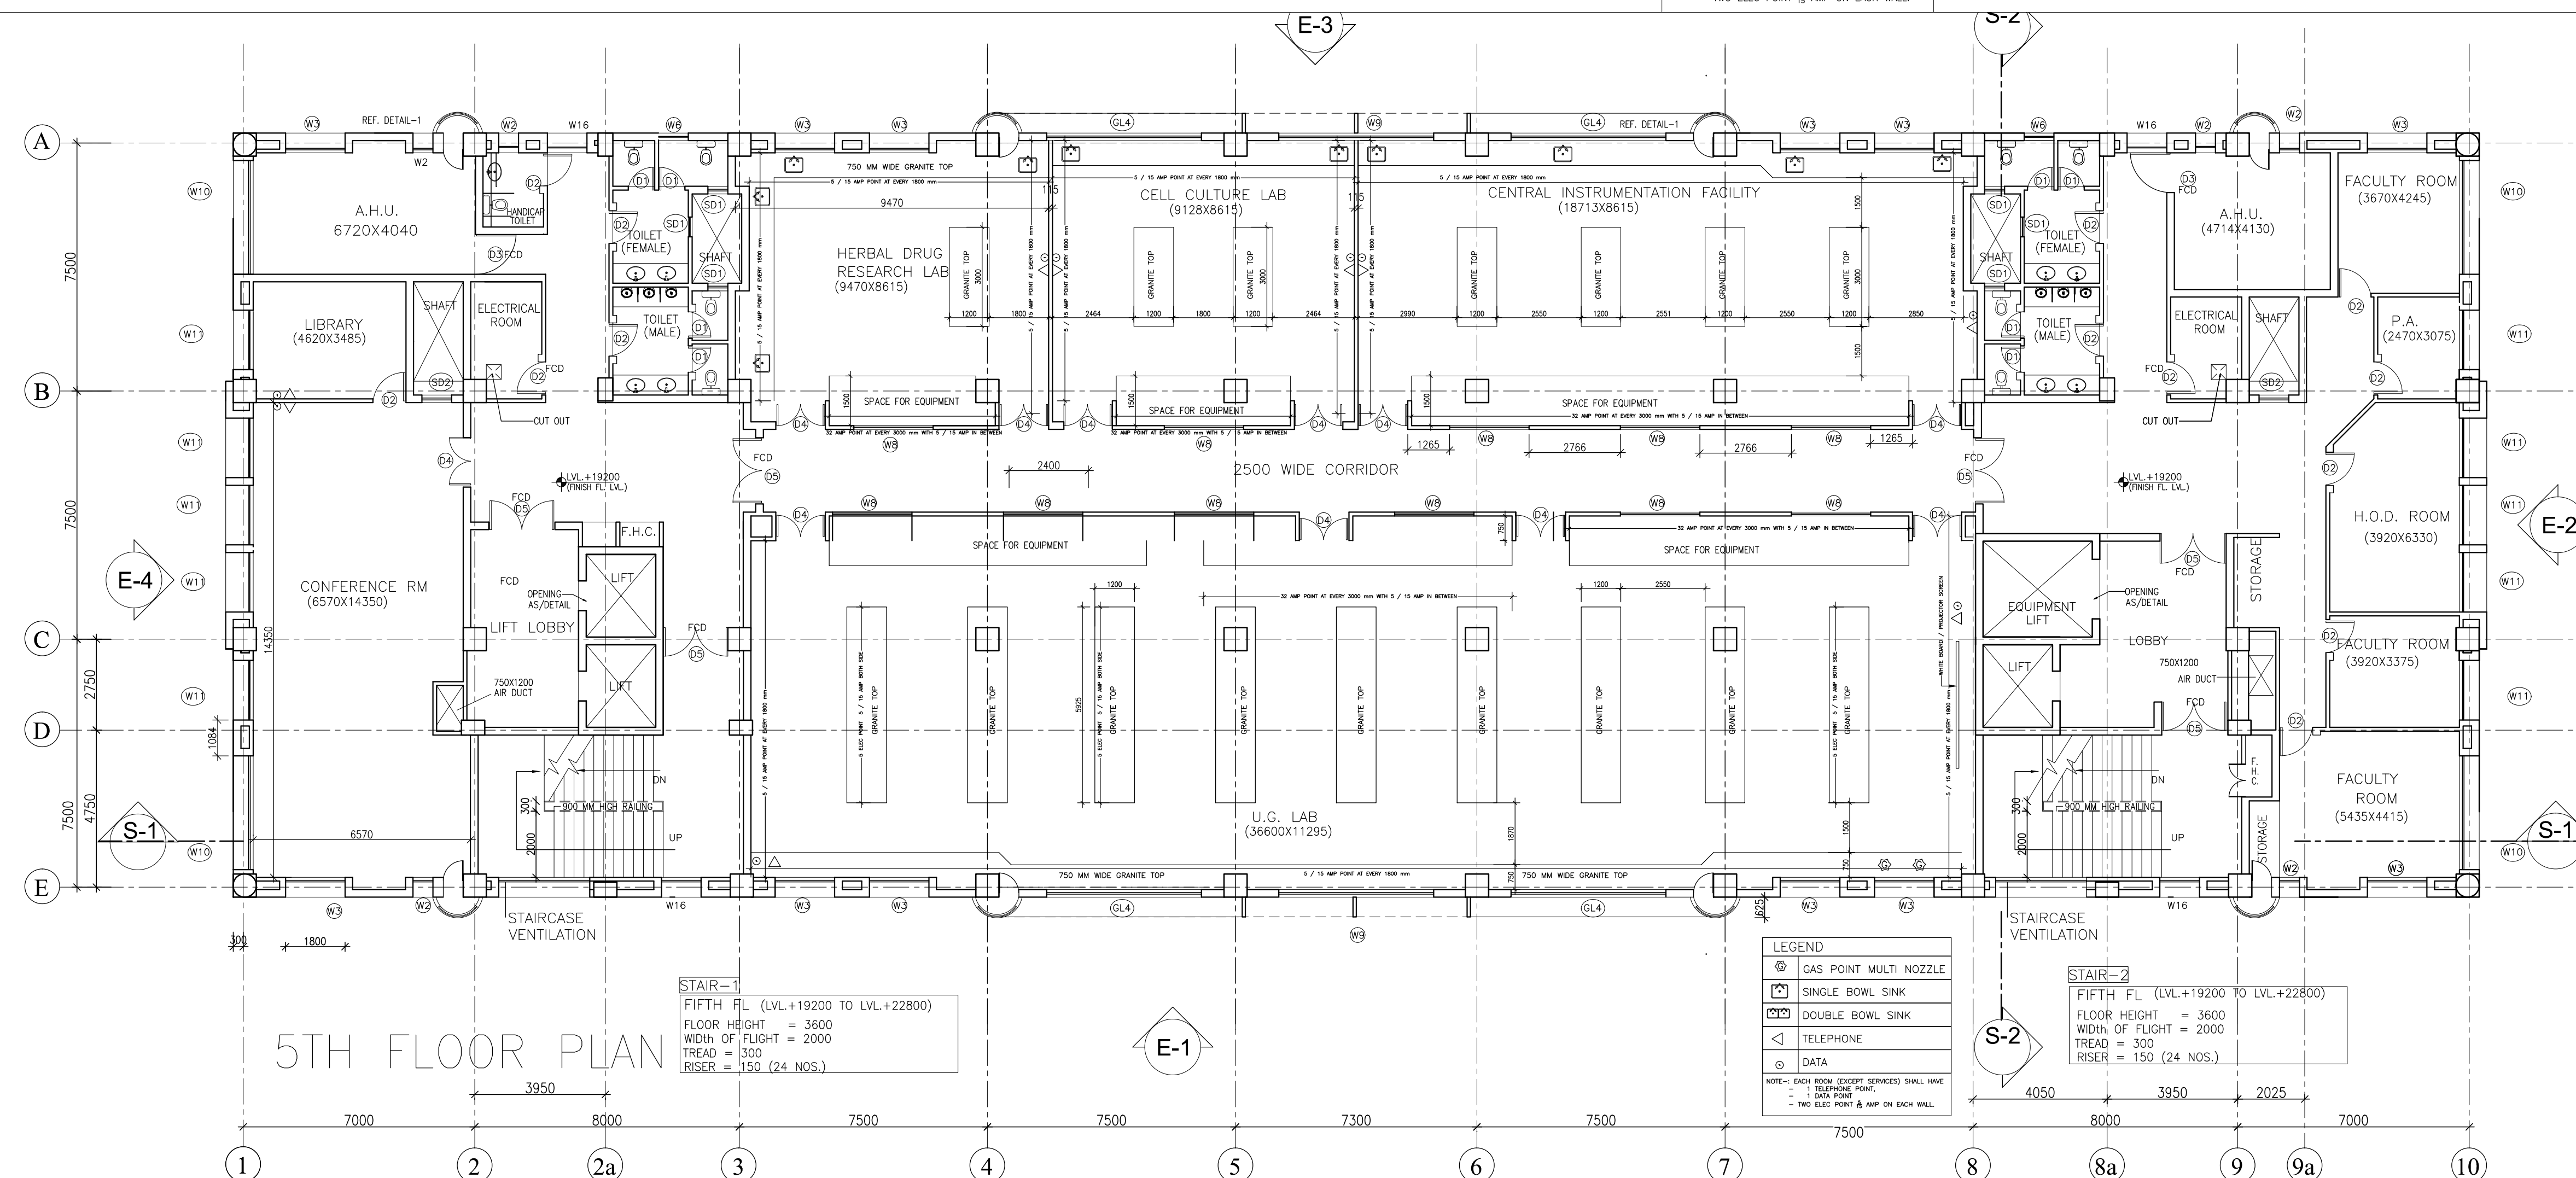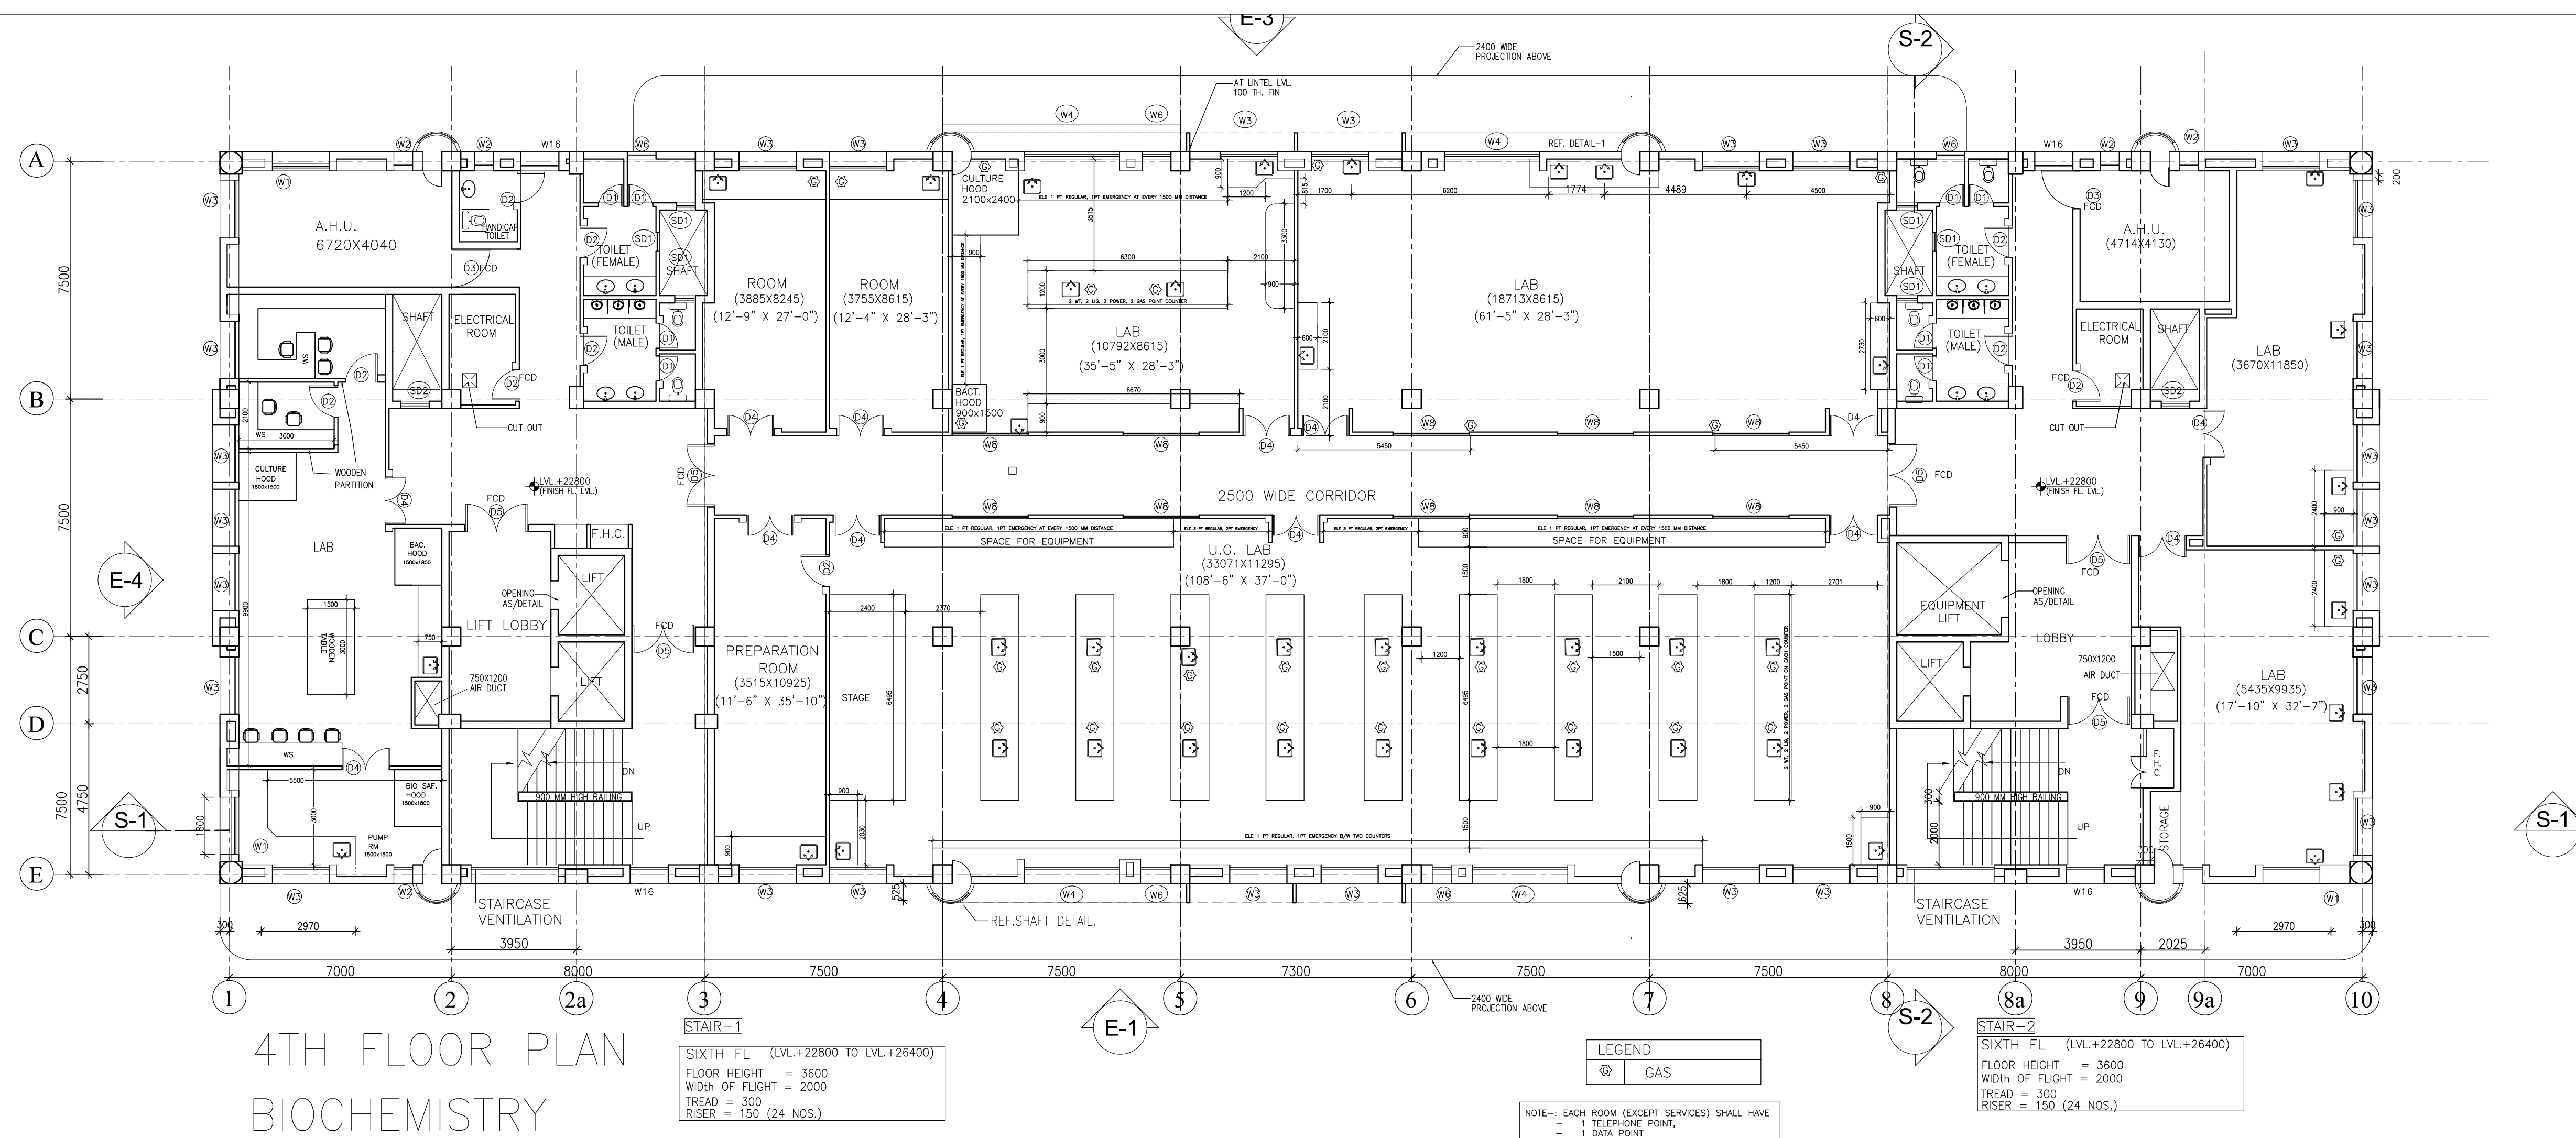

This drawing with all its contents is the sole intellectual property of the Hospital Services Consultancy Corporation (India) Ltd. Copying of this drawing or part thereof or its use in any form whatsoever without the written permission of HSCC is prohibited.

NOTES

R0 INTERNAL PLANNING OF LAB AREA TO BE MODIFIED AFTER DISCUSSION WITH CLIENT.

R0 SLIGHTLY MODIFICATION IN ELEVATION DONE

REV	DATE	DESCRIPTION
REVISION		

PROJECT

P.C TEACHING BLOCK
AT A.I.I.M.S ,ANSARI NAGAR
NEW DELHI

TITLE
COMPLETION DRAWING

P.C. TEACHING BLOCK



SIXTH & SEVENTH FLOOR PLAN

HSCC/AIMS/005/RFC/PCT/006/R-0
Drawing No. Rev.

Job No. 1:125 Scale 10-SEP-2013 Date

App by Rev. by Prep. by

HSCC (INDIA) LIMITED
(A GOVERNMENT OF INDIA ENTERPRISE)
HSCC
NEW DELHI INDIA

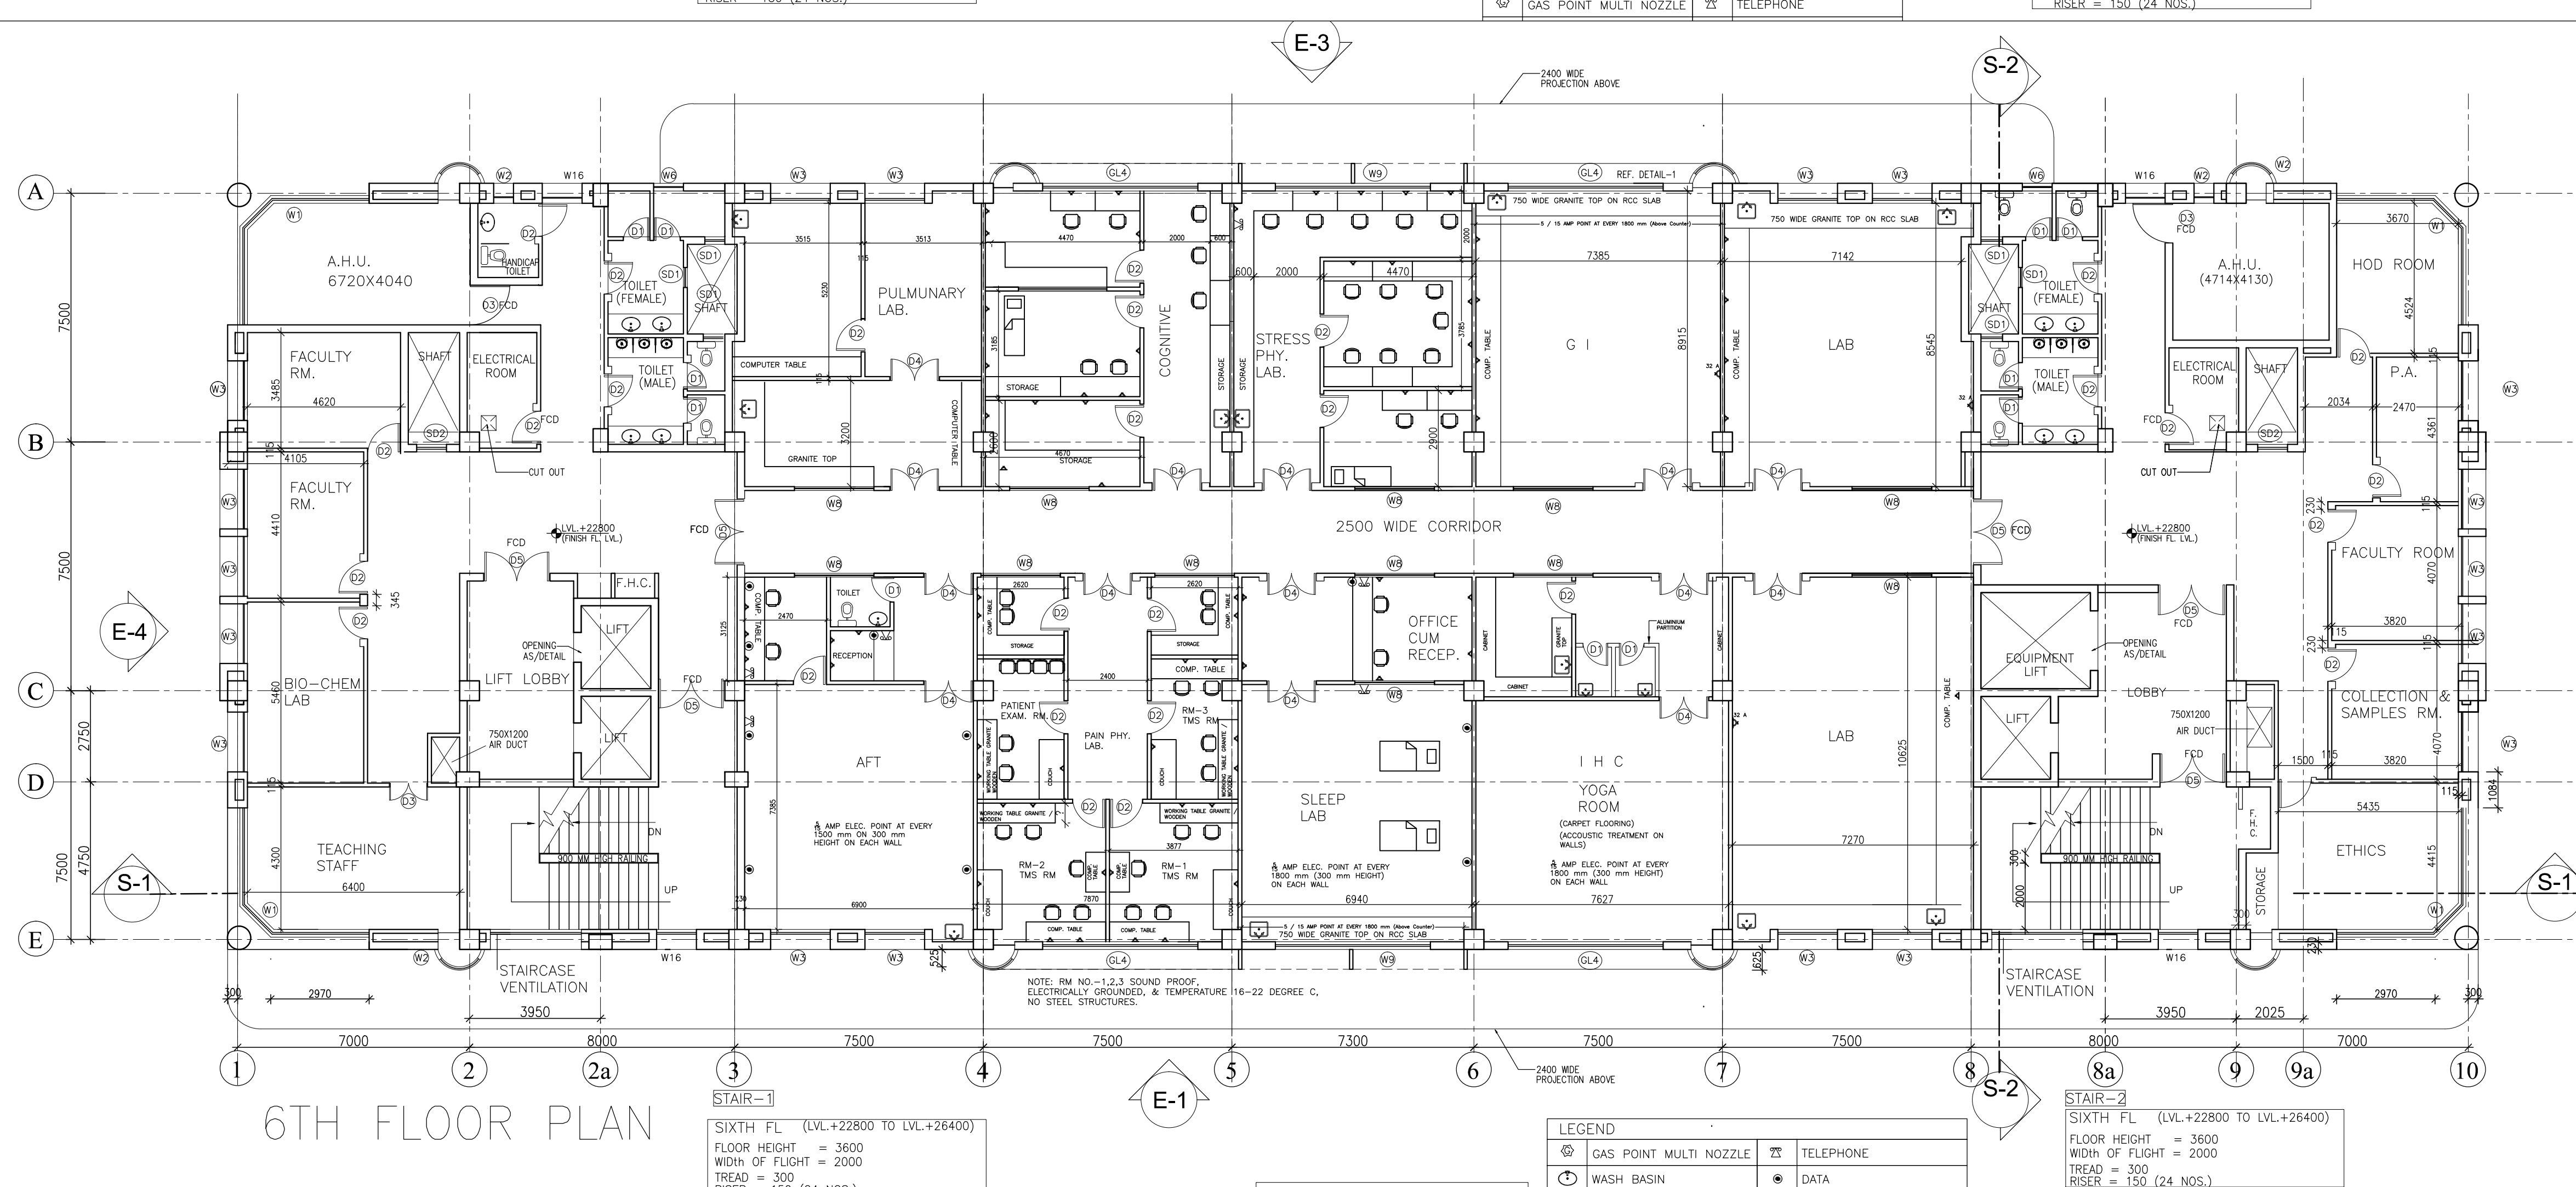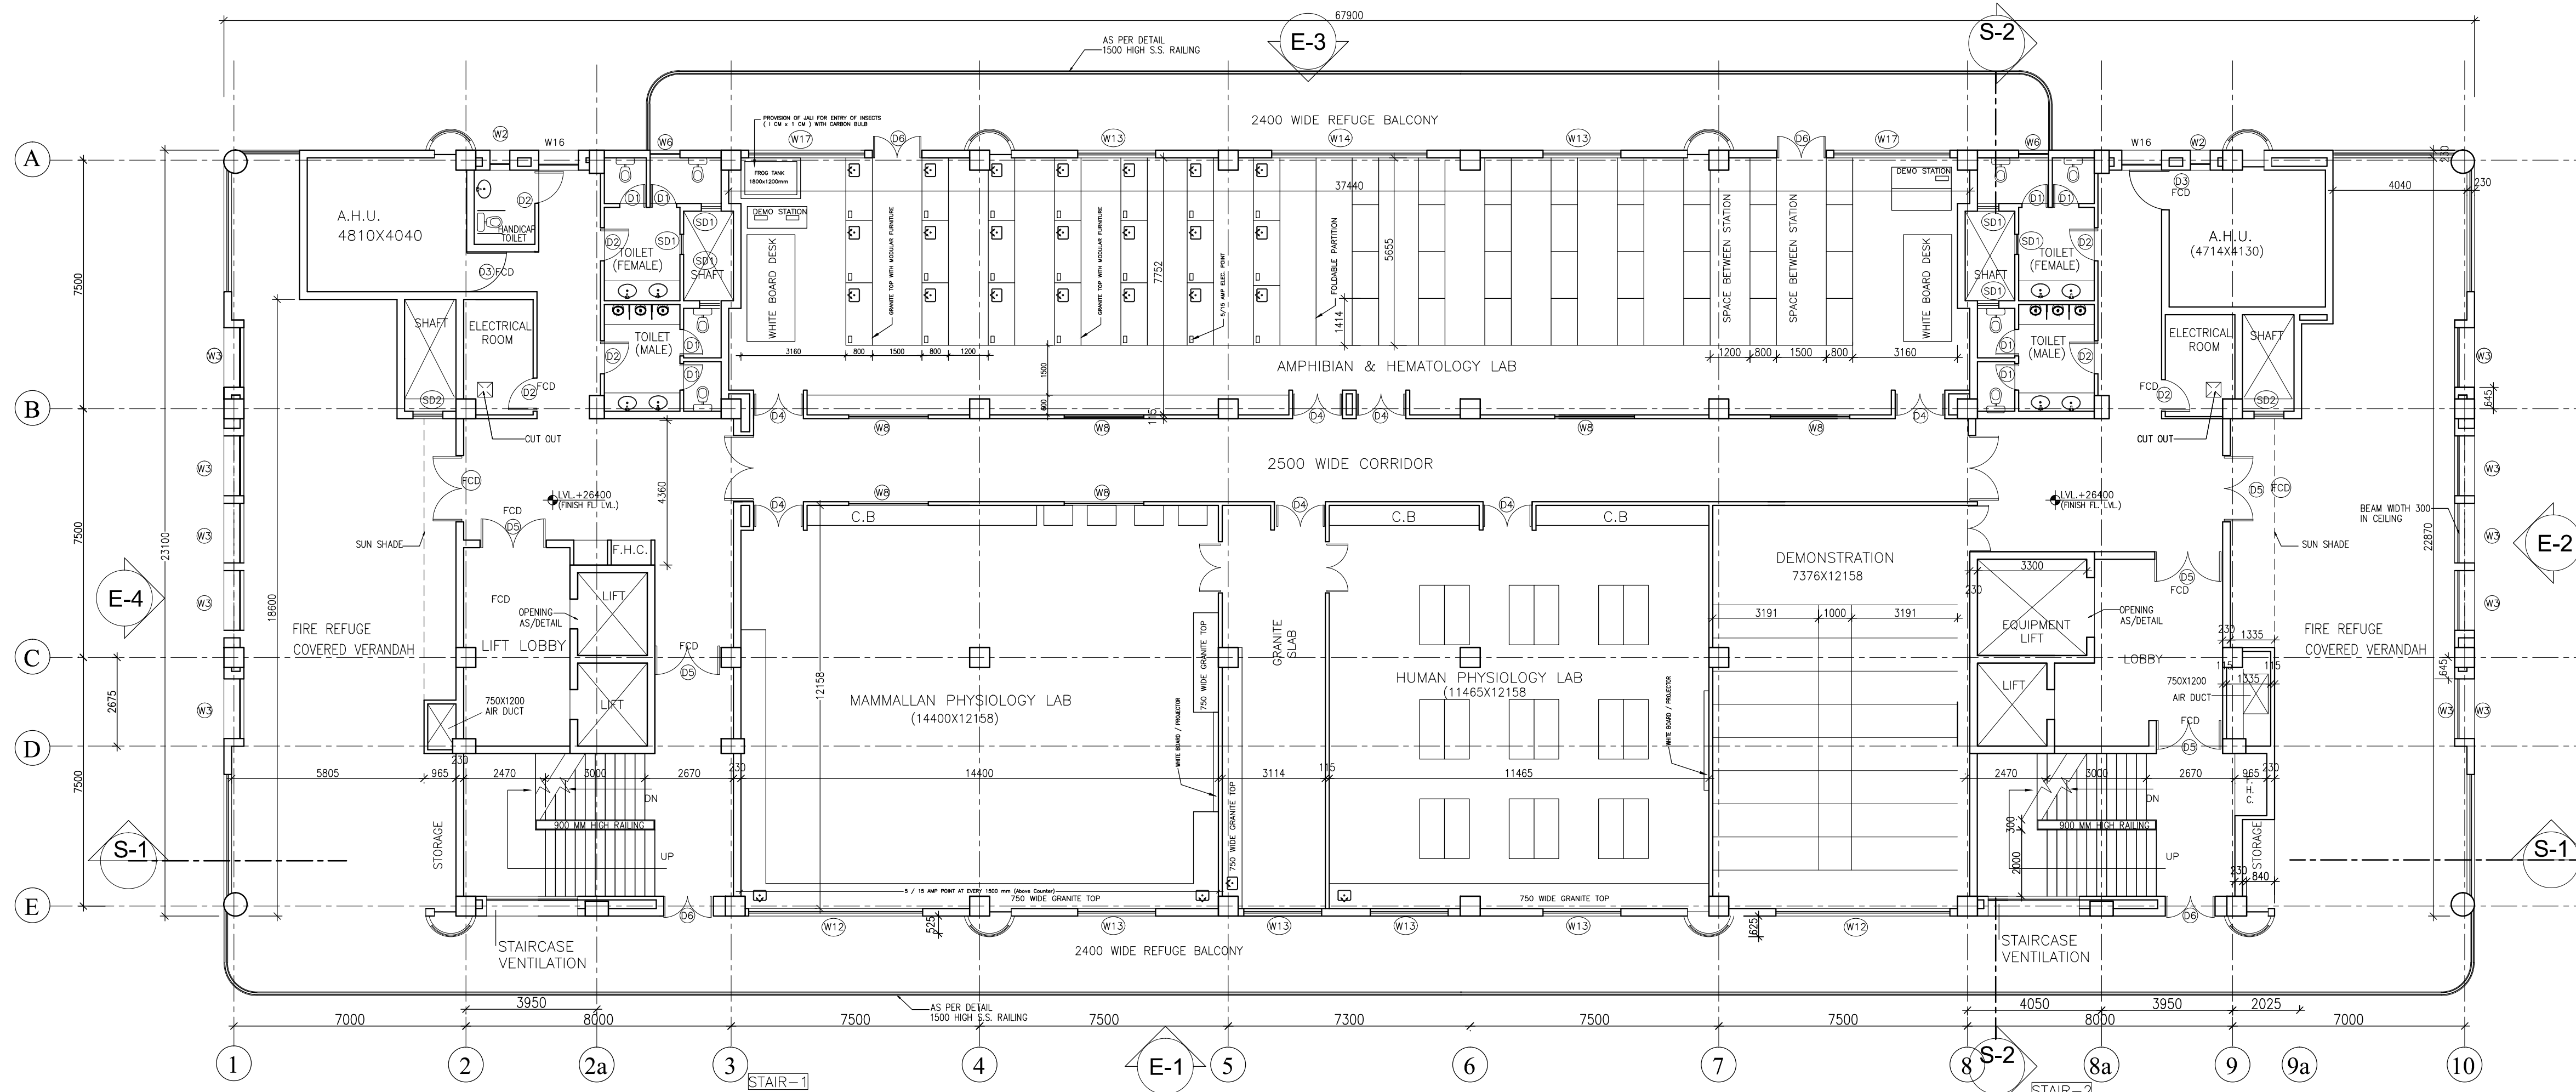

This drawing with all its contents is the sole intellectual property of the Hospital Services Consultancy Corporation (India) Ltd. Copying of this drawing or part thereof or its use in any form whatsoever without the written permission of HSCC is prohibited.

NOTES

REV	DATE	DESCRIPTION

REVISION

PROJECT

P.C TEACHING BLOCK
AT A.I.I.M.S ,ANSARI NAGAR
NEW DELHI

TITLE
COMPLETION DRAWING

P.C. TEACHING BLOCK



EIGHTH & NINTH FLOOR PLAN

HSCC/AIIMS/005/RFC/PCT/006a/R-0
Drawing No. Rev.

Job No. 1:125 Scale 10-SEP-2013 Date

App by Rev. by Prep. by

HSCC (INDIA) LIMITED
(A GOVERNMENT OF INDIA ENTERPRISES)
HSCC
NEW DELHI INDIA

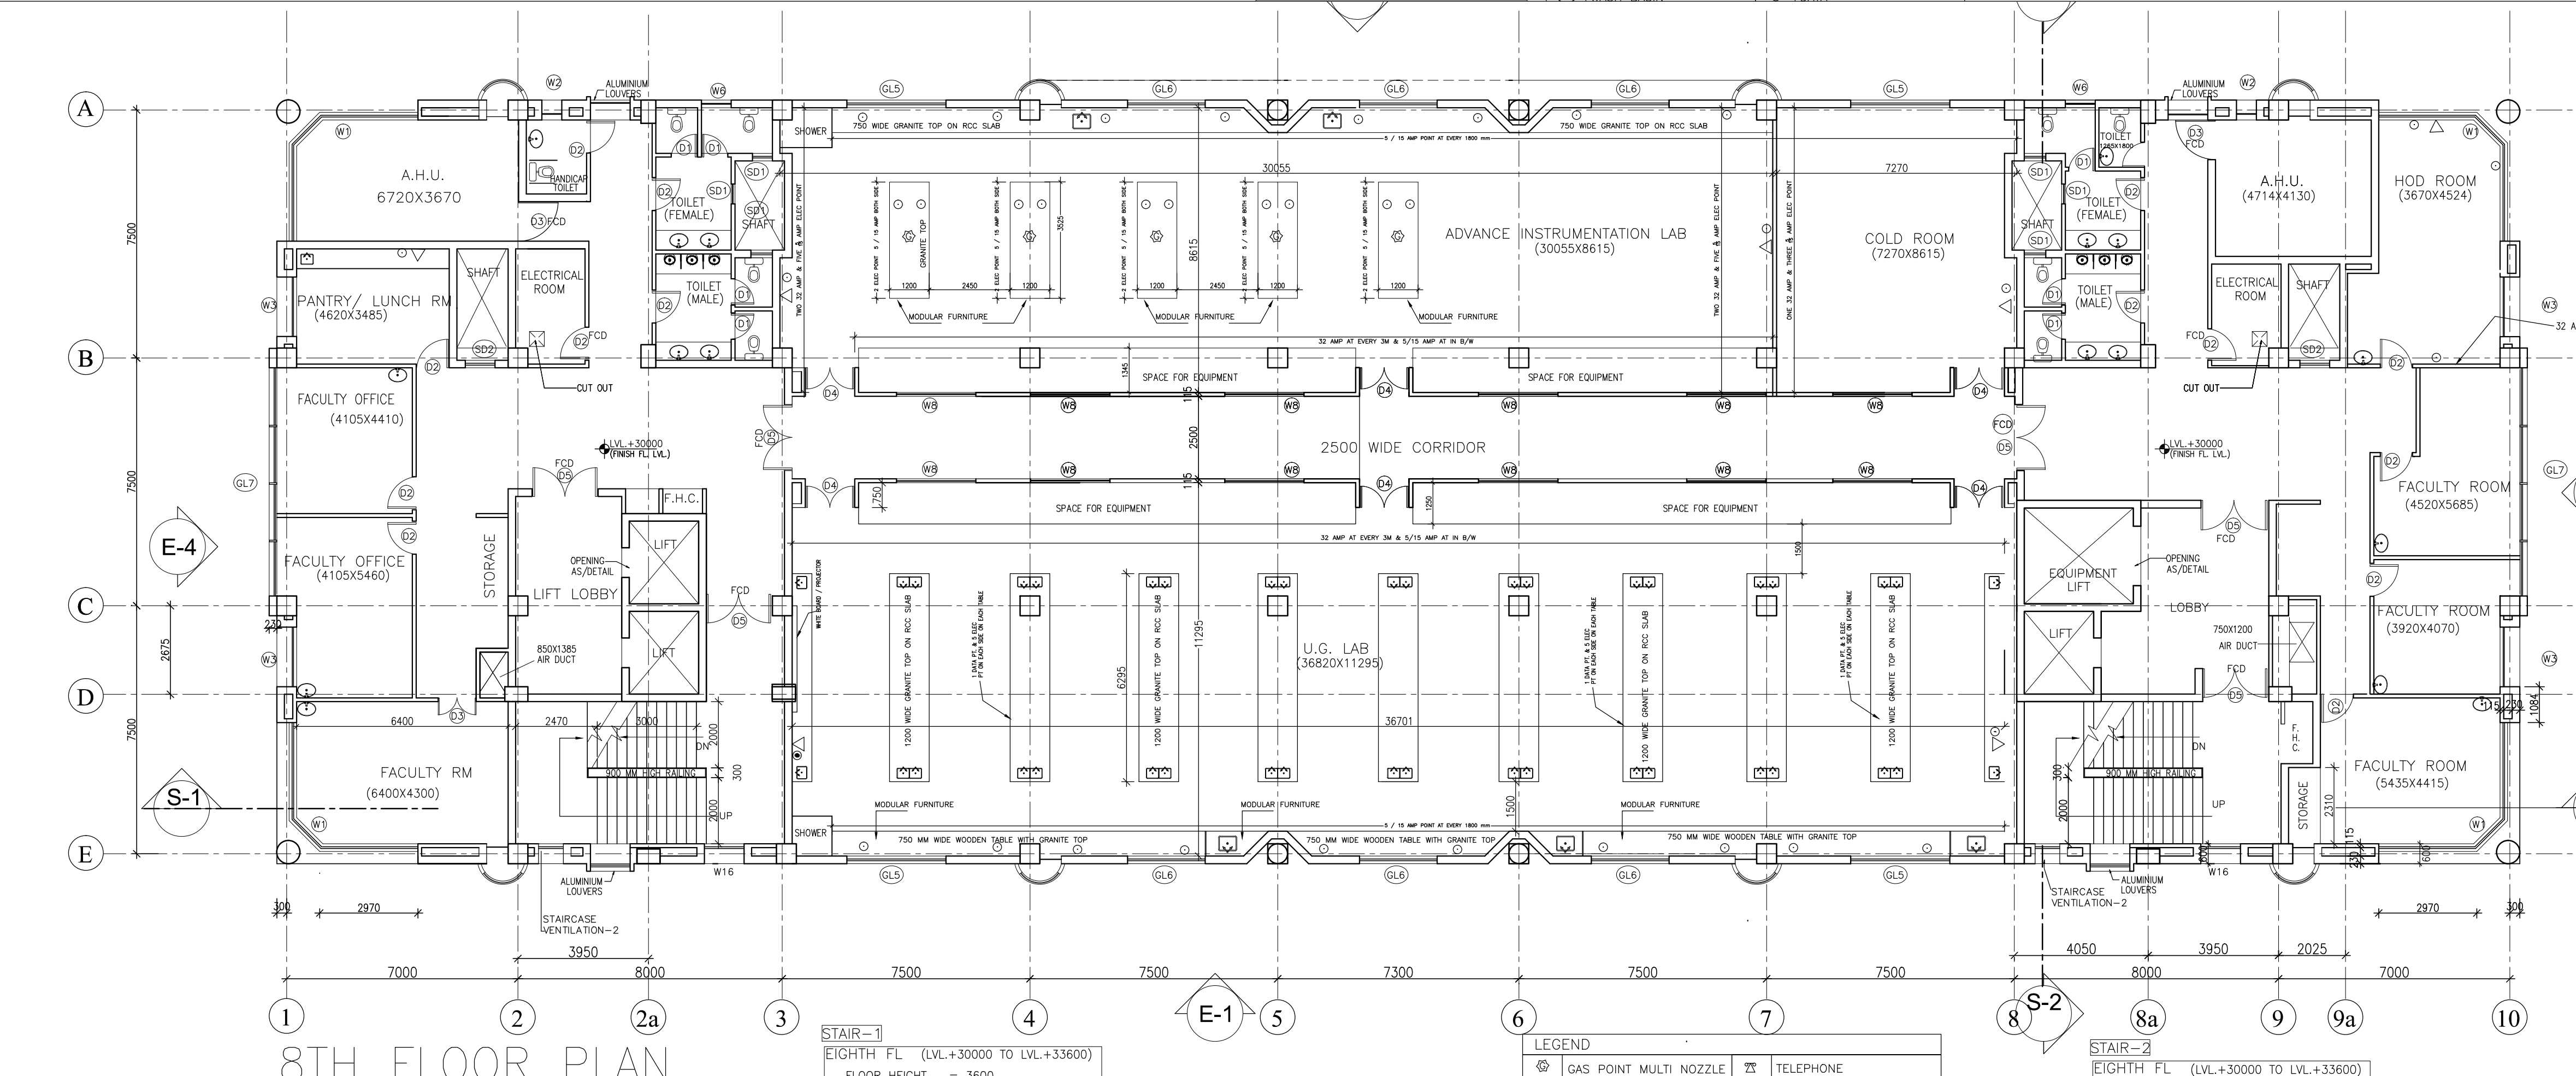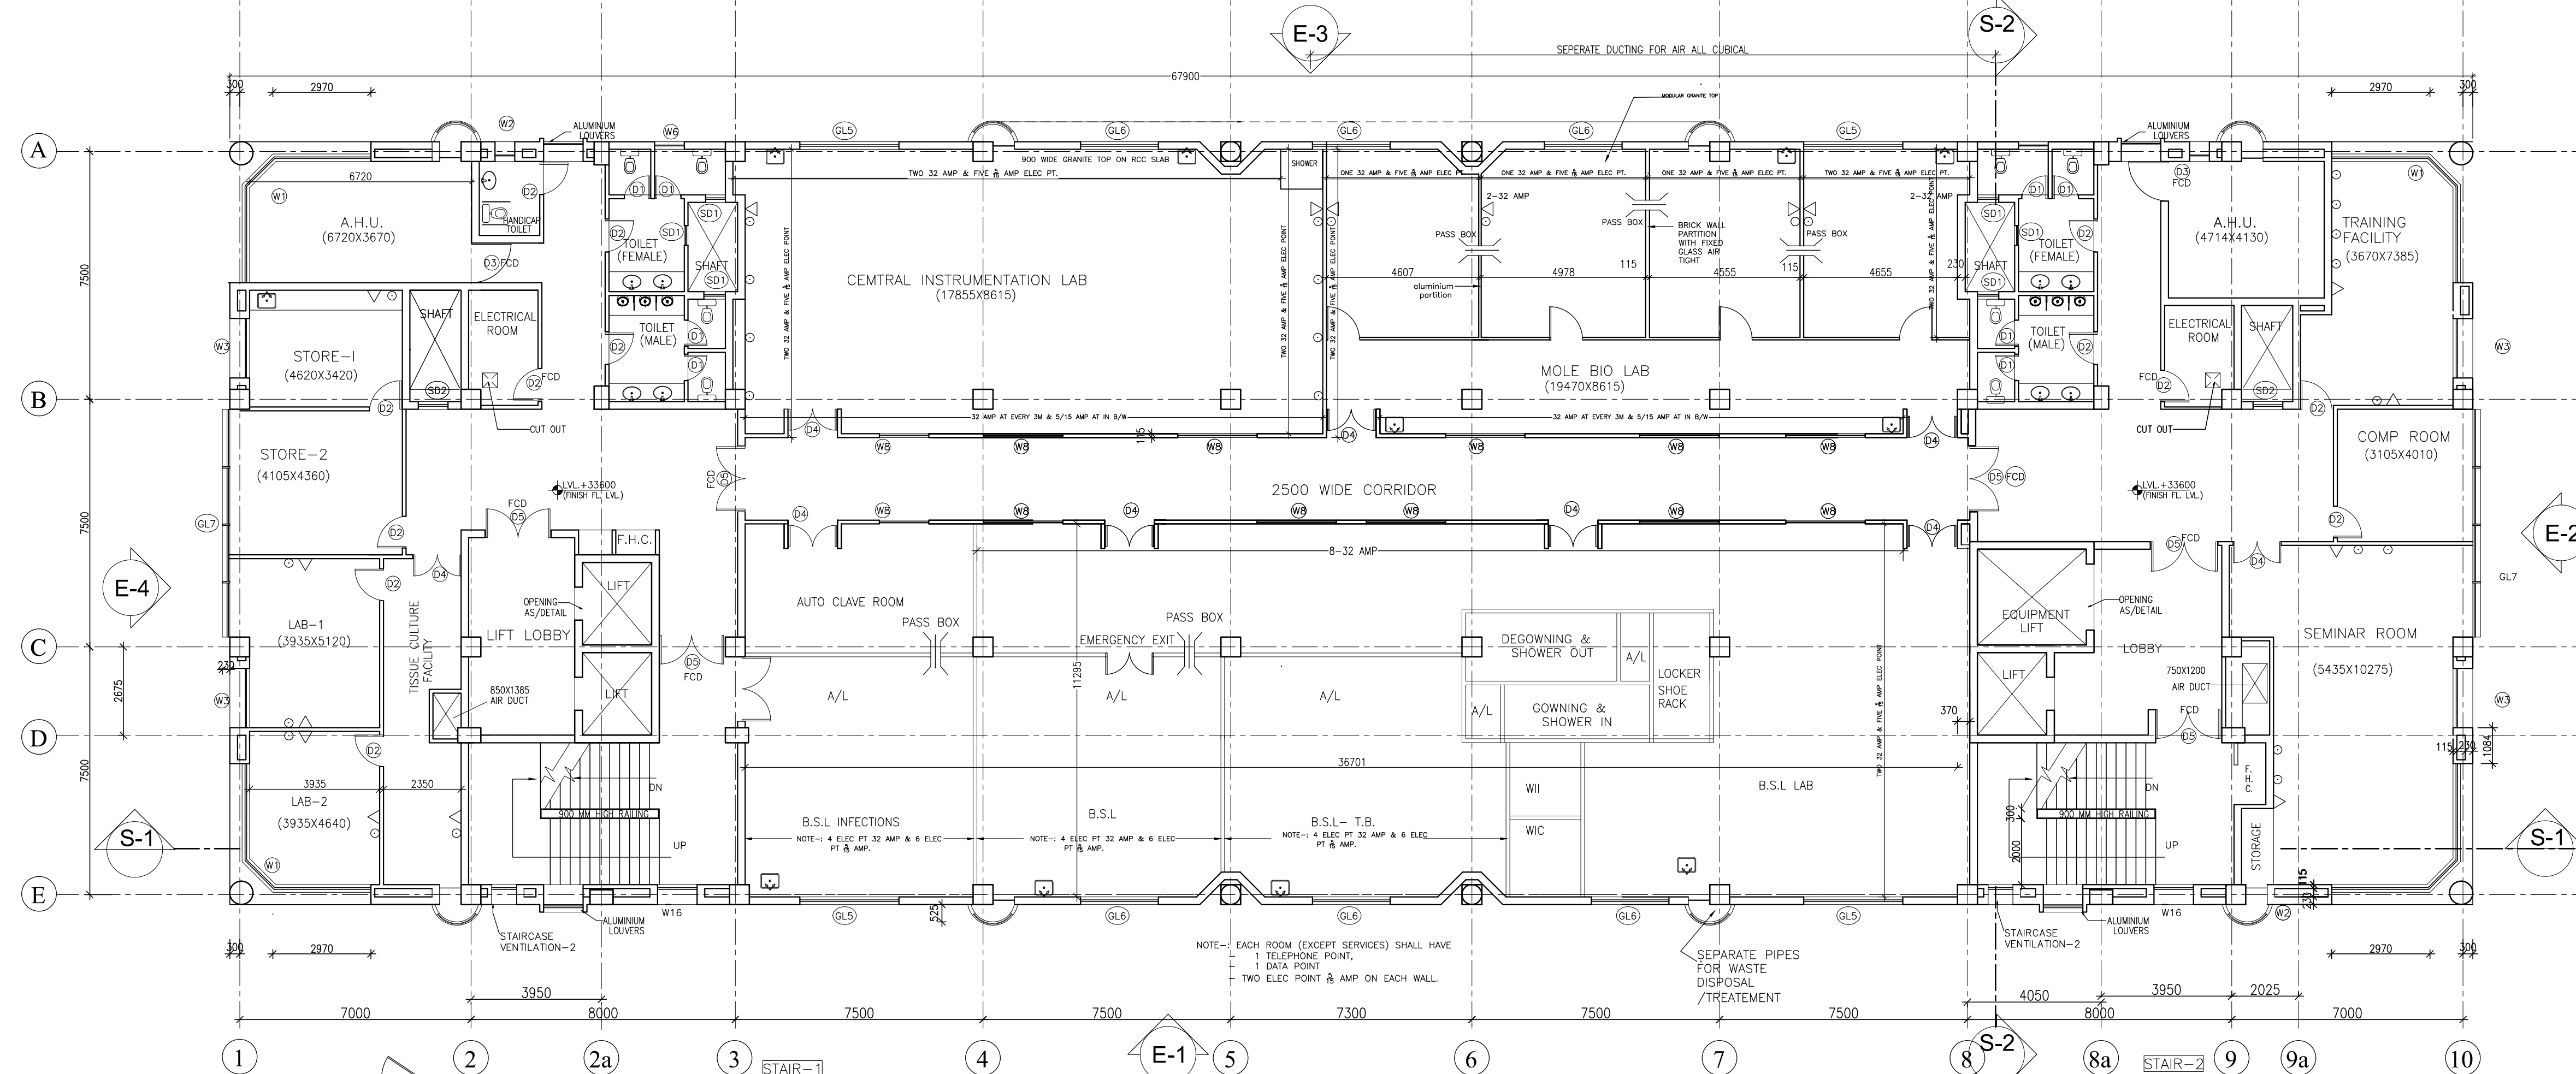

This drawing with all its contents is the sole intellectual property of the Hospital Services Consultancy Corporation (India) Ltd. Copying of this drawing or part thereof or its use in any form whatsoever without the written permission of HSCC is prohibited.

NOTES

R0 INTERNAL PLANNING OF LAB AREA TO BE MODIFIED AFTER DISCUSSION WITH CLIENT.

R0 SLIGHTLY MODIFICATION IN ELEVATION DONE

REV	DATE	DESCRIPTION

REVISION

PROJECT
P.C TEACHING BLOCK
AT A.I.M.S ,ANSARI NAGAR
NEW DELHI

TITLE
COMPLETION DRAWING

P.C. TEACHING BLOCK

ELEVATION - E3

HSCC/AIMS/005/RFC/PCT/008/R-0
Drawing No. Rev.

Job No. 1:125 Scale 10-SEP-2013 Date

App by Rev. by Prep. by

