

This drawing with all its contents is the sole intellectual property of the Hospital Services Consultancy Corporation (India) Ltd. Copying of this drawing or part thereof for its use in any form whatsoever without the written permission

NOTES

NO.	DATE	ISSUED
PRINTS ISSUED		

REV	DATE	DESCRIPTION
REVISION-(R-1)		

PROJECT

Development of 2nd Campus of CNCI at Premises no.02-0321 Plot no.DJ-1/1&DJ 1/2 Action Area -I-D New Town Rajarhat KOLKATA-700156

TITLE

SITE PLAN FOR MEDICAL LINEAR ACCELERATOR ROOM I,II,III WITH 20M OCCUPANCY AT GROUND FLOOR SUBMISSION DRAWING

OWNER'S SIGN.

ARCHITECT'S SIGN.


HSCC/CNCI/006/AERB/AR-25

DRAWING NO.	HSCC / JOB NO.	1:200 SCALE	JUNE' 2015 DATE
-------------	----------------	-------------	-----------------

RK App by	JC Chkd. by	SK Prep. by
-----------	-------------	-------------

HOSPITAL SERVICES CONSULTANCY CORPORATION (INDIA) LIMITED (A GOVERNMENT OF INDIA ENTERPRISES)

HSCC
NEW DELHI INDIA

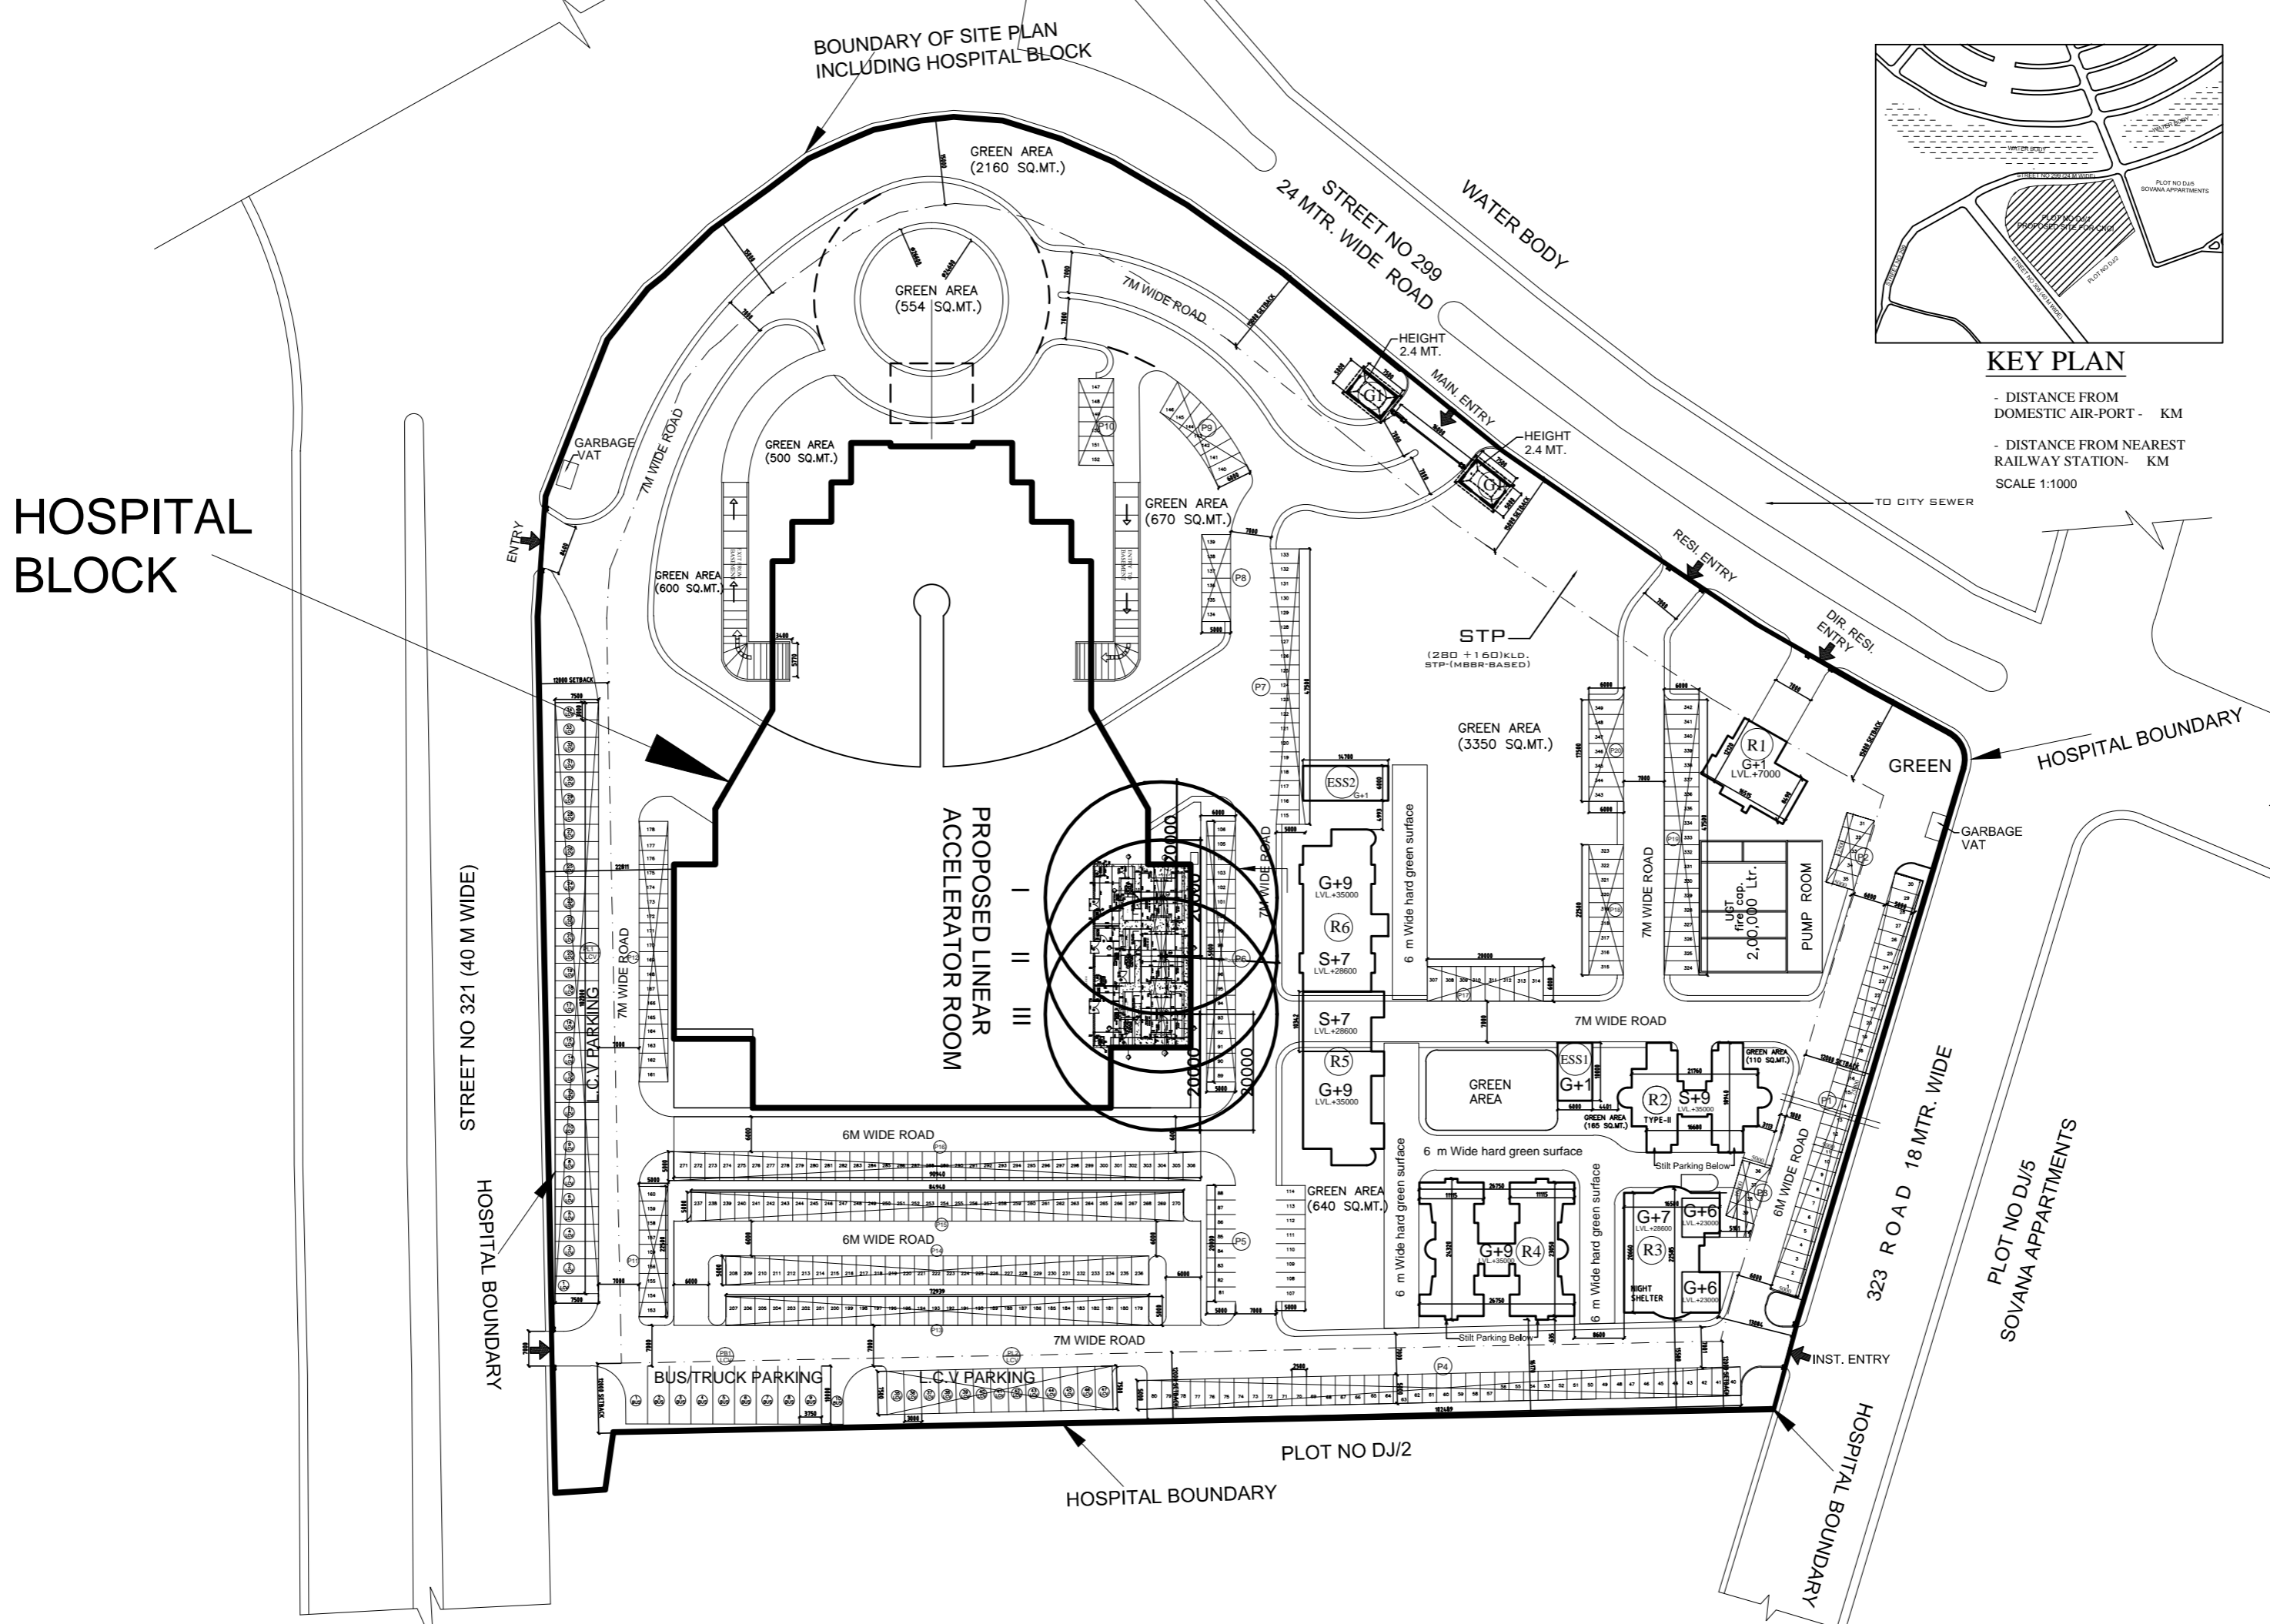

KEY PLAN

- DISTANCE FROM DOMESTIC AIR-PORT - KM
- DISTANCE FROM NEAREST RAILWAY STATION- KM
SCALE 1:1000

HOSPITAL BLOCK

STREET NO 321 (40 M WIDE)

PLOT NO DJ/2

323 ROAD 18 MTR. WIDE

PLOT NO DJ/5 SOVANA APARTMENTS

BOUNDARY OF SITE PLAN INCLUDING HOSPITAL BLOCK

PROPOSED LINEAR ACCELERATOR ROOM

STP (2BD + 1GD)KLD, STP-(MBBR)-BASED

GREEN AREA (3350 SQ.MT.)

GREEN AREA (2160 SQ.MT.)

GREEN AREA (554 SQ.MT.)

GREEN AREA (500 SQ.MT.)

GREEN AREA (600 SQ.MT.)

GREEN AREA (670 SQ.MT.)

GREEN AREA (640 SQ.MT.)

GREEN AREA (110 SQ.MT.)

G+9 LVL.+35000

S+7 LVL.+28600

S+7 LVL.+28600

G+9 LVL.+35000

G+9 LVL.+35000

NOTES

NO.	DATE	ISSUED
PRINTS ISSUED		
REV	DATE	DESCRIPTION
REVISION-(R-1)		

PROJECT

Development of 2nd Campus of CNCI at Premises no.02-0321 Plot no.DJ-1/1&DJ 1/2 Action Area -I-D New Town Rajarhat KOLKATA-700156

TITLE

LINEAR ACCELERATOR ROOM-I GROUND FLOOR

SUBMISSION DRAWING

OWNER'S SIGN.

ARCHITECT'S SIGN.

HSCC/CNCI/AERB/RDS/AR-20/1a

DRAWING NO.

HSCC / JOB NO.	1:50 SCALE	JUNE' 2015 DATE
----------------	------------	-----------------

RK App by	JC Chkd. by	SK Prep. by
-----------	-------------	-------------

HOSPITAL SERVICES CONSULTANCY CORPORATION (INDIA) LIMITED (A GOVERNMENT OF INDIA ENTERPRISE)

HSCC
NEW DELHI INDIA

NO OCCUPANCY

WAITING AREA

LINEAR ACCELERATOR ROOM -II

6,10&15 MV X-ray Medical Accelerator Room-I 6875x7150

CONSOLE CONTROL ROOM 7633x4200


CHANGE RM. 1500x1500

-  = BRICK WALL
-  = CONCRETE WALL (density 2.35gm/cc.)

Structure:- Concrete density 2.35 gm/cc.

ALL Dimension are in mm.

LINEAR ACCELERATOR ROOM-1

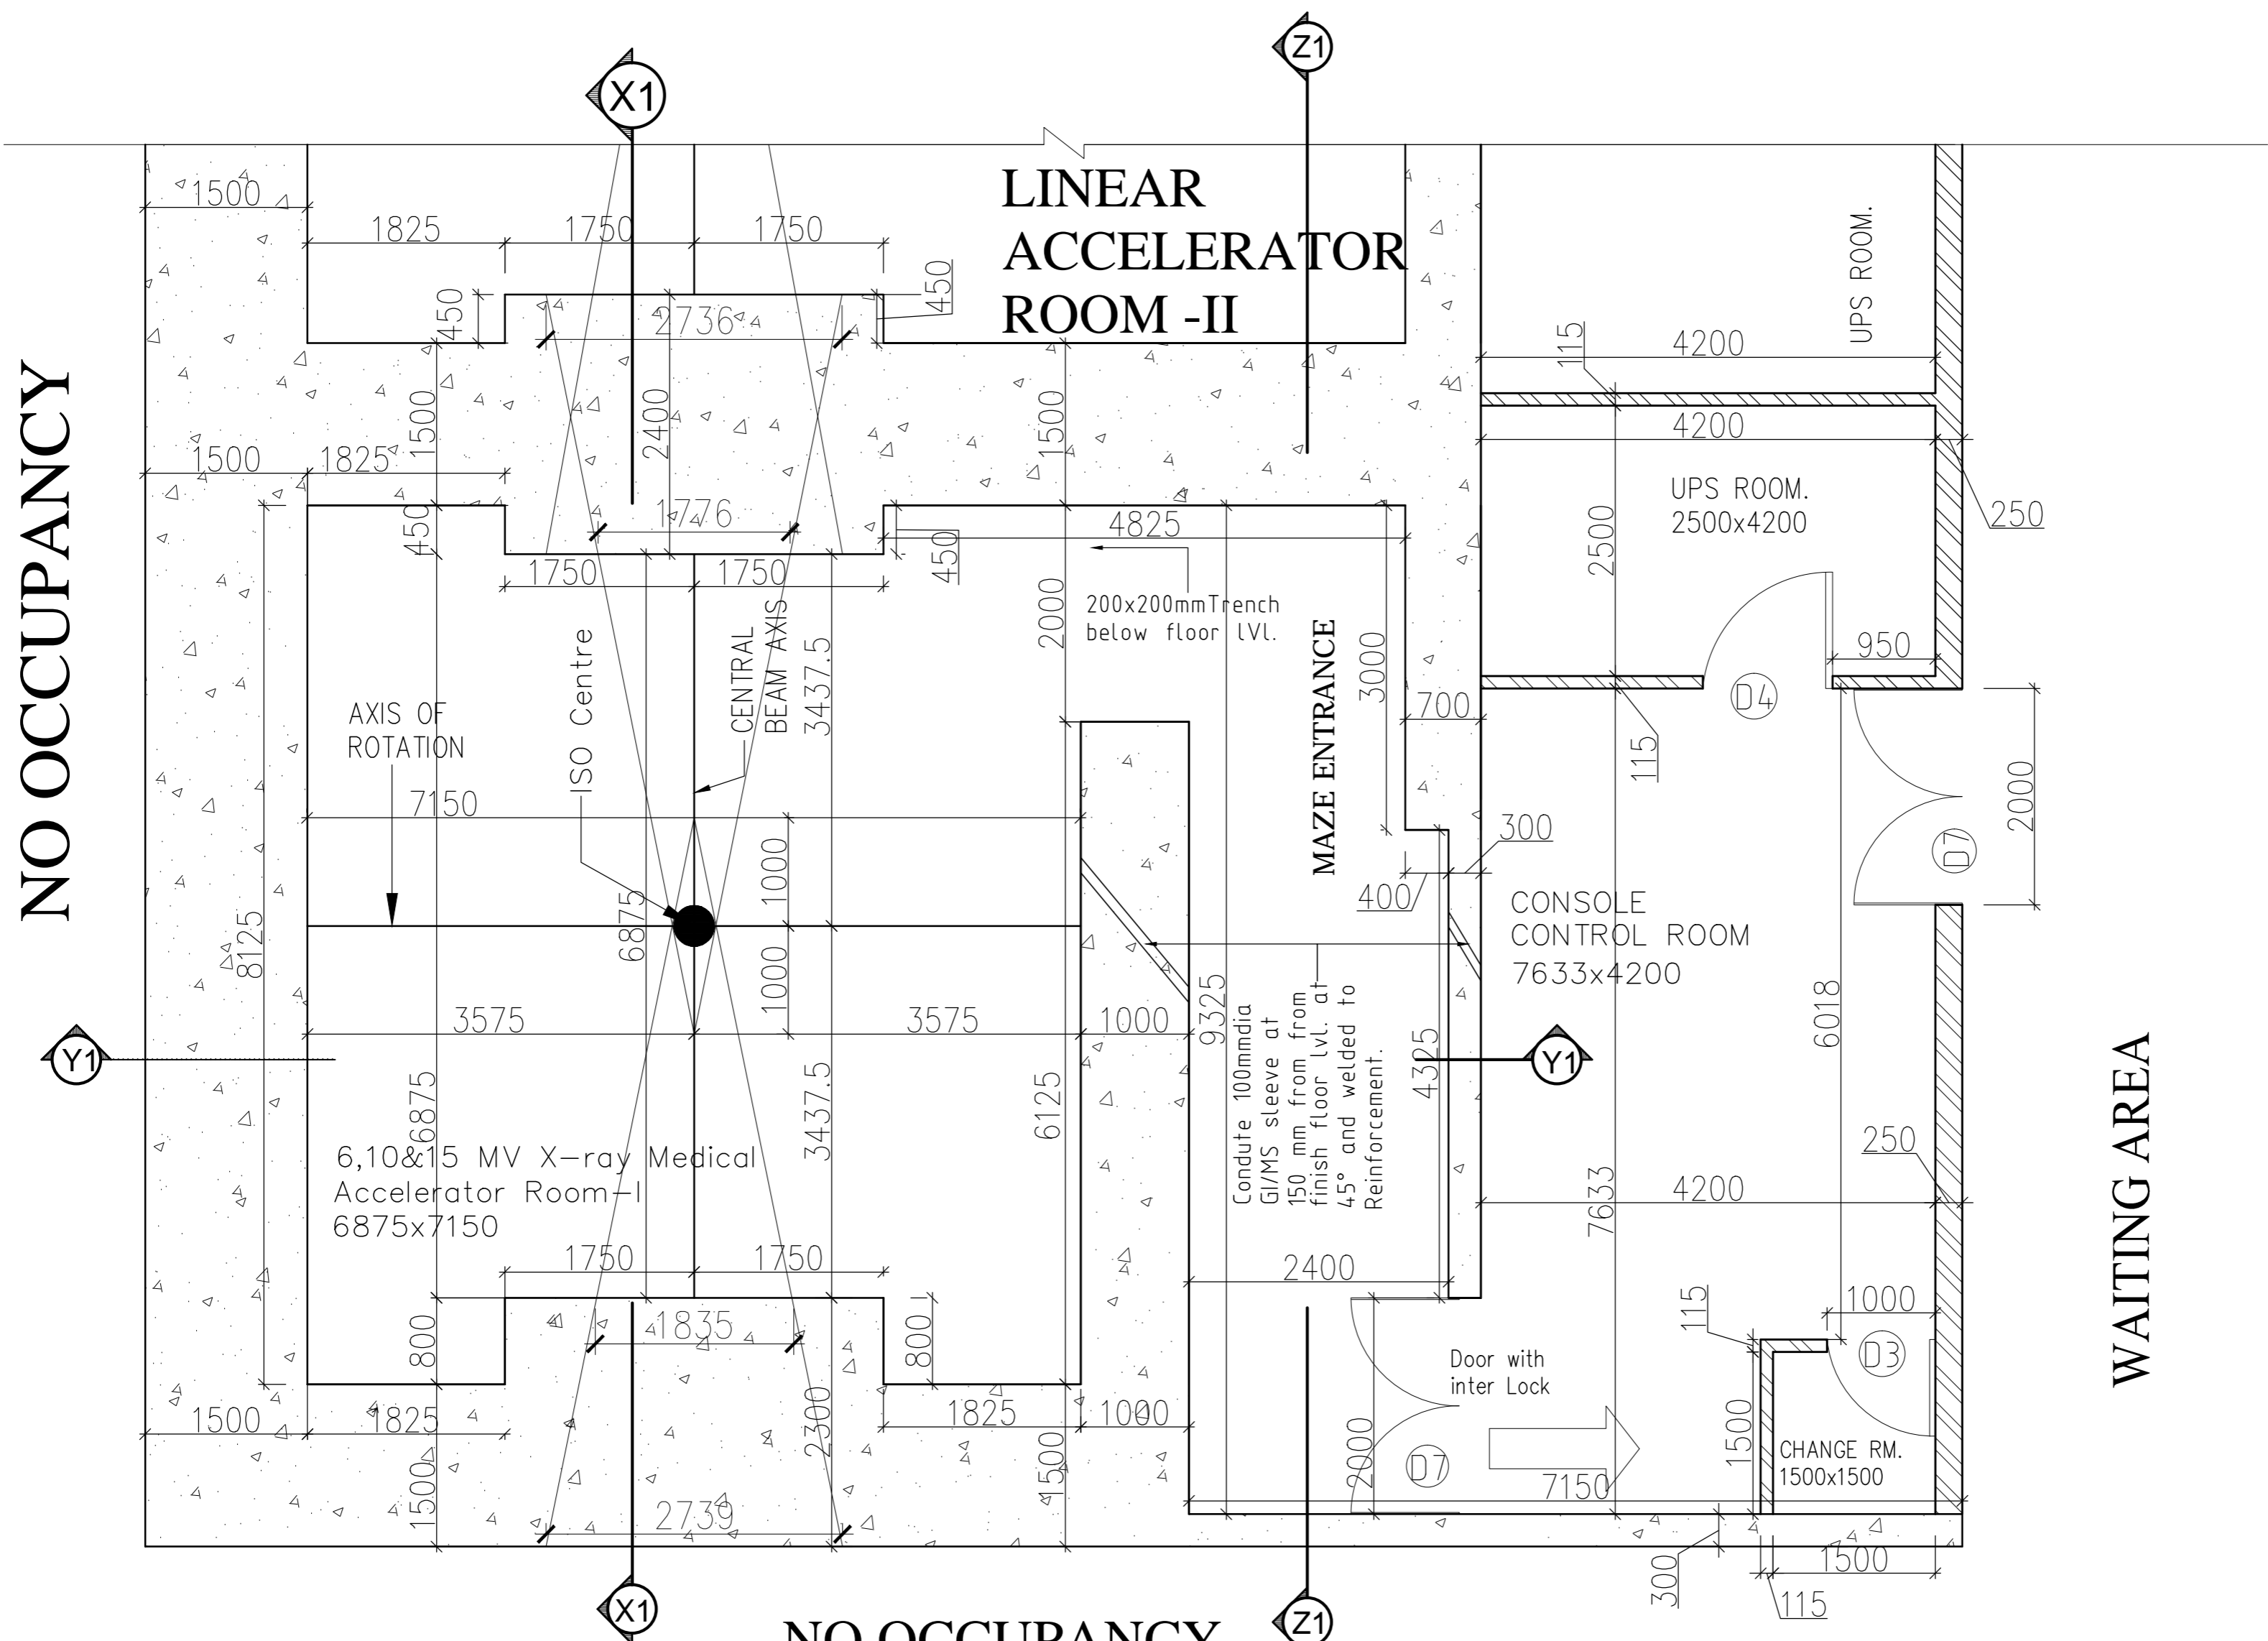

This drawing with all its contents is the sole intellectual property of the Hospital Services Consultancy Corporation (India) Ltd. Copying of this drawing or part thereof for its use in any form whatsoever without the written permission

NOTES

NO.	DATE	ISSUED
PRINTS ISSUED		

REV	DATE	DESCRIPTION

REVISION-(R-1)

PROJECT

Development of 2nd Campus of CNCI at Premises no.02-0321 Plot no.DJ-1/1&DJ 1/2 Action Area -I-D New Town Rajarhat KOLKATA-700156

TITLE

LINEAR ACCELERATOR ROOM-I SECTION X1-X1
GROUND FLOOR

SUBMISSION DRAWING

OWNER'S SIGN.

ARCHITECT'S SIGN.

HSCC/CNCI/AERB/RDS/AR-20/1b

DRAWING NO.


HSCC / JOB NO.	1:50 SCALE	JUNE' 2015 DATE
----------------	------------	-----------------

RK App. by	JC Chkd. by	SK Prep. by
------------	-------------	-------------

HOSPITAL SERVICES CONSULTANCY CORPORATION (INDIA) LIMITED
(A GOVERNMENT OF INDIA ENTERPRISES)

HSCC
NEW DELHI INDIA

TERRACE

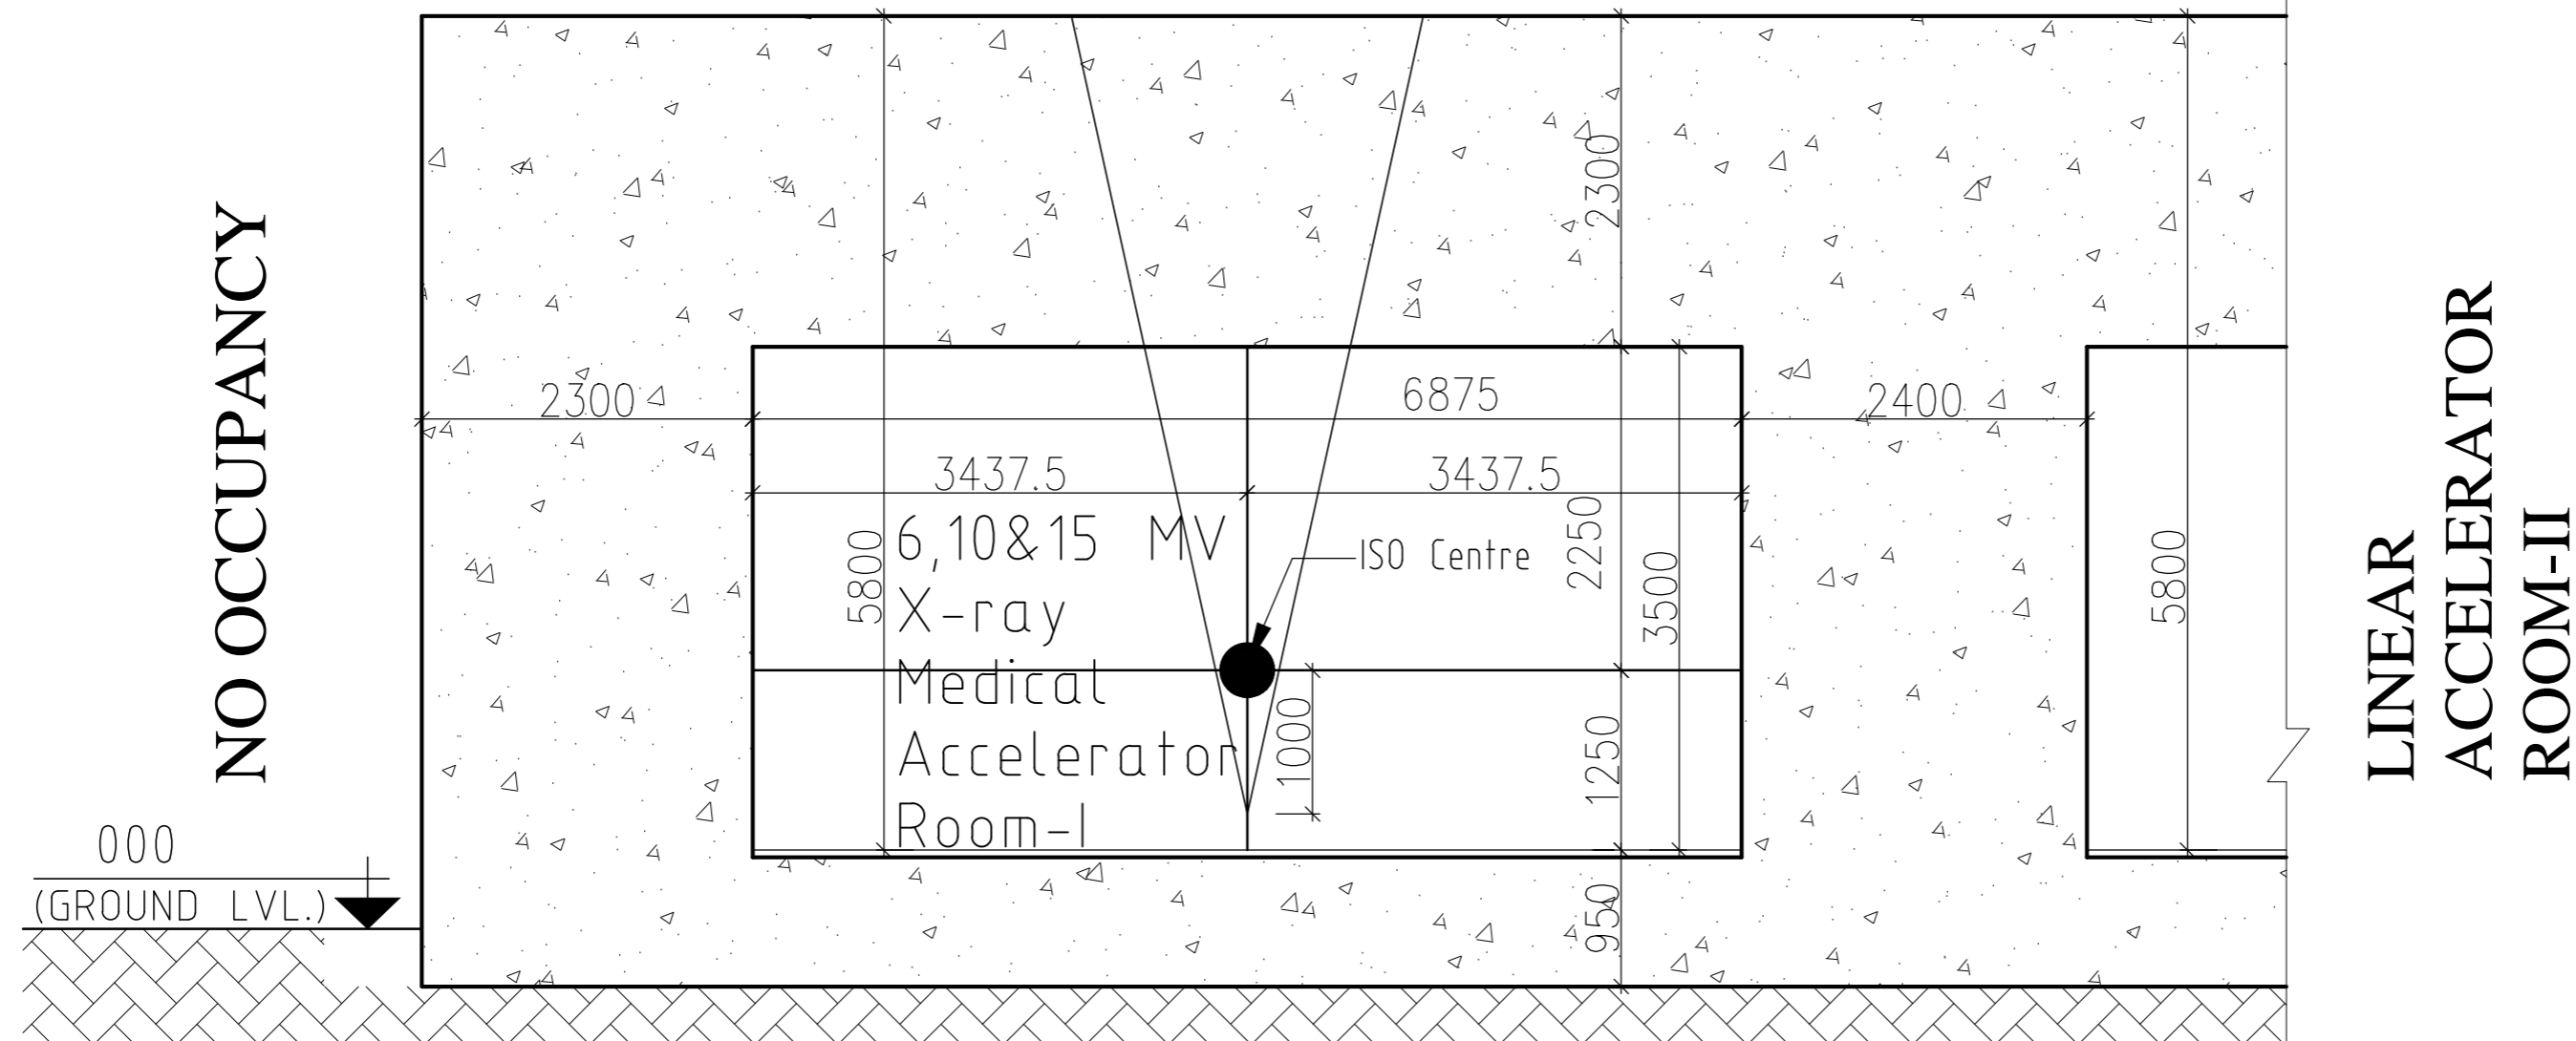

NO OCCUPANCY

000
(GROUND LVL.)

SECTION X1-X1

Structure:- Concrete density 2.35 gm/cc.

 = BRICK WALL

 = CONCRETE WALL
(density 2.35gm/cc.)

This drawing with all its contents is the sole intellectual property of the Hospital Services Consultancy Corporation (India) Ltd. Copying of this drawing or part thereof for its use in any form whatsoever without the written permission

NOTES

NO.	DATE	ISSUED
PRINTS ISSUED		

REV	DATE	DESCRIPTION
REVISION-(R-1)		

PROJECT

Development of 2nd Campus of CNCI at Premises no.02-0321 Plot no.DJ-1/1&DJ 1/2 Action Area -I-D New Town Rajarhat KOLKATA-700156

TITLE

LINEAR ACCELERATOR ROOM-I SECTION Y1-Y1
GROUND FLOOR

SUBMISSION DRAWING

OWNER'S SIGN.

ARCHITECT'S SIGN.

HSCC/CNCI/AERB/RDS/AR-20/lc

DRAWING NO.


HSCC / JOB NO.	1:50 SCALE	JUNE' 2015 DATE
----------------	------------	-----------------

RK App. by	JC Chkd. by	SK Prep. by
------------	-------------	-------------

HOSPITAL SERVICES CONSULTANCY CORPORATION (INDIA) LIMITED
(A GOVERNMENT OF INDIA ENTERPRISES)

HSCC
NEW DELHI INDIA

TERRACE

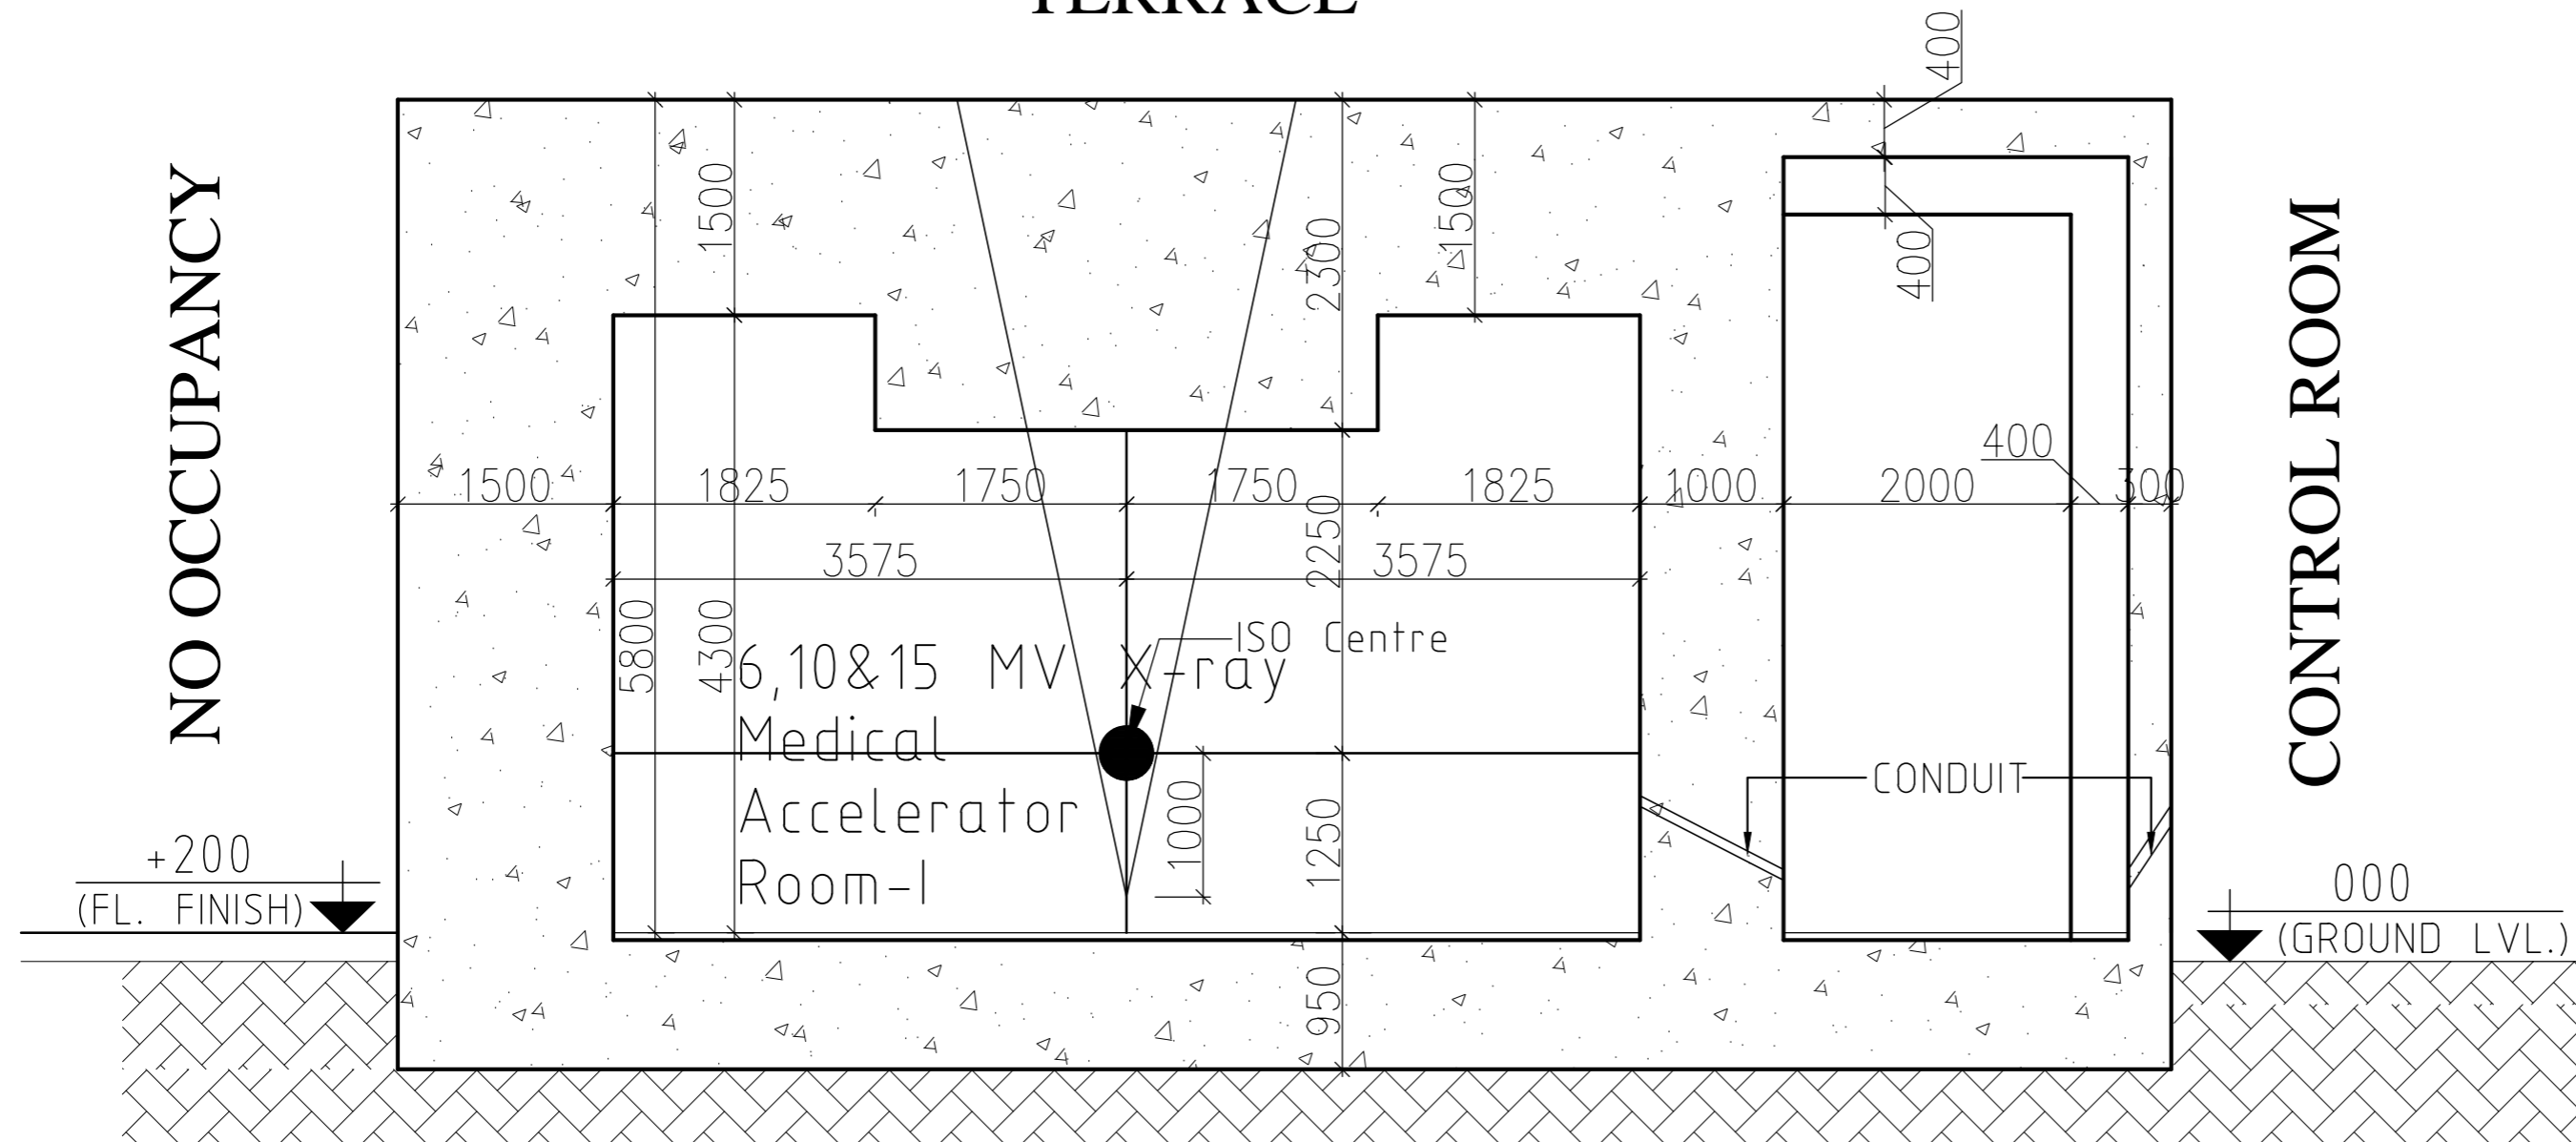

NO OCCUPANCY


CONTROL ROOM

SECTION Y1-Y1

Structure:- Concrete density 2.35 gm/cc.



= BRICK WALL

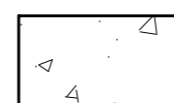

= CONCRETE WALL
(density 2.35gm/cc.)

This drawing with all its contents is the sole intellectual property of the Hospital Services Consultancy Corporation (India) Ltd. Copying of this drawing or part thereof for its use in any form whatsoever without the written permission

NOTES

NO.	DATE	ISSUED
PRINTS ISSUED		

REV	DATE	DESCRIPTION
REVISION-(R-1)		

PROJECT

Development of 2nd Campus of CNCI at Premises no.02-0321 Plot no.DJ-1/1&DJ 1/2 Action Area -I-D New Town Rajarhat KOLKATA-700156

TITLE

LINEAR ACCELERATOR ROOM-II
GROUND FLOOR

SUBMISSION DRAWING

OWNER'S SIGN.

ARCHITECT'S SIGN.

HSCC/CNCI/AERB/RDS/AR-20/11a


DRAWING NO.

HSCC / JOB NO.	1:50 SCALE	JUNE' 2015 DATE
----------------	------------	-----------------

RK App by	JC Chkd. by	SK Prep. by
-----------	-------------	-------------

HOSPITAL SERVICES CONSULTANCY CORPORATION (INDIA) LIMITED (A GOVERNMENT OF INDIA ENTERPRISES)

HSCC
NEW DELHI INDIA

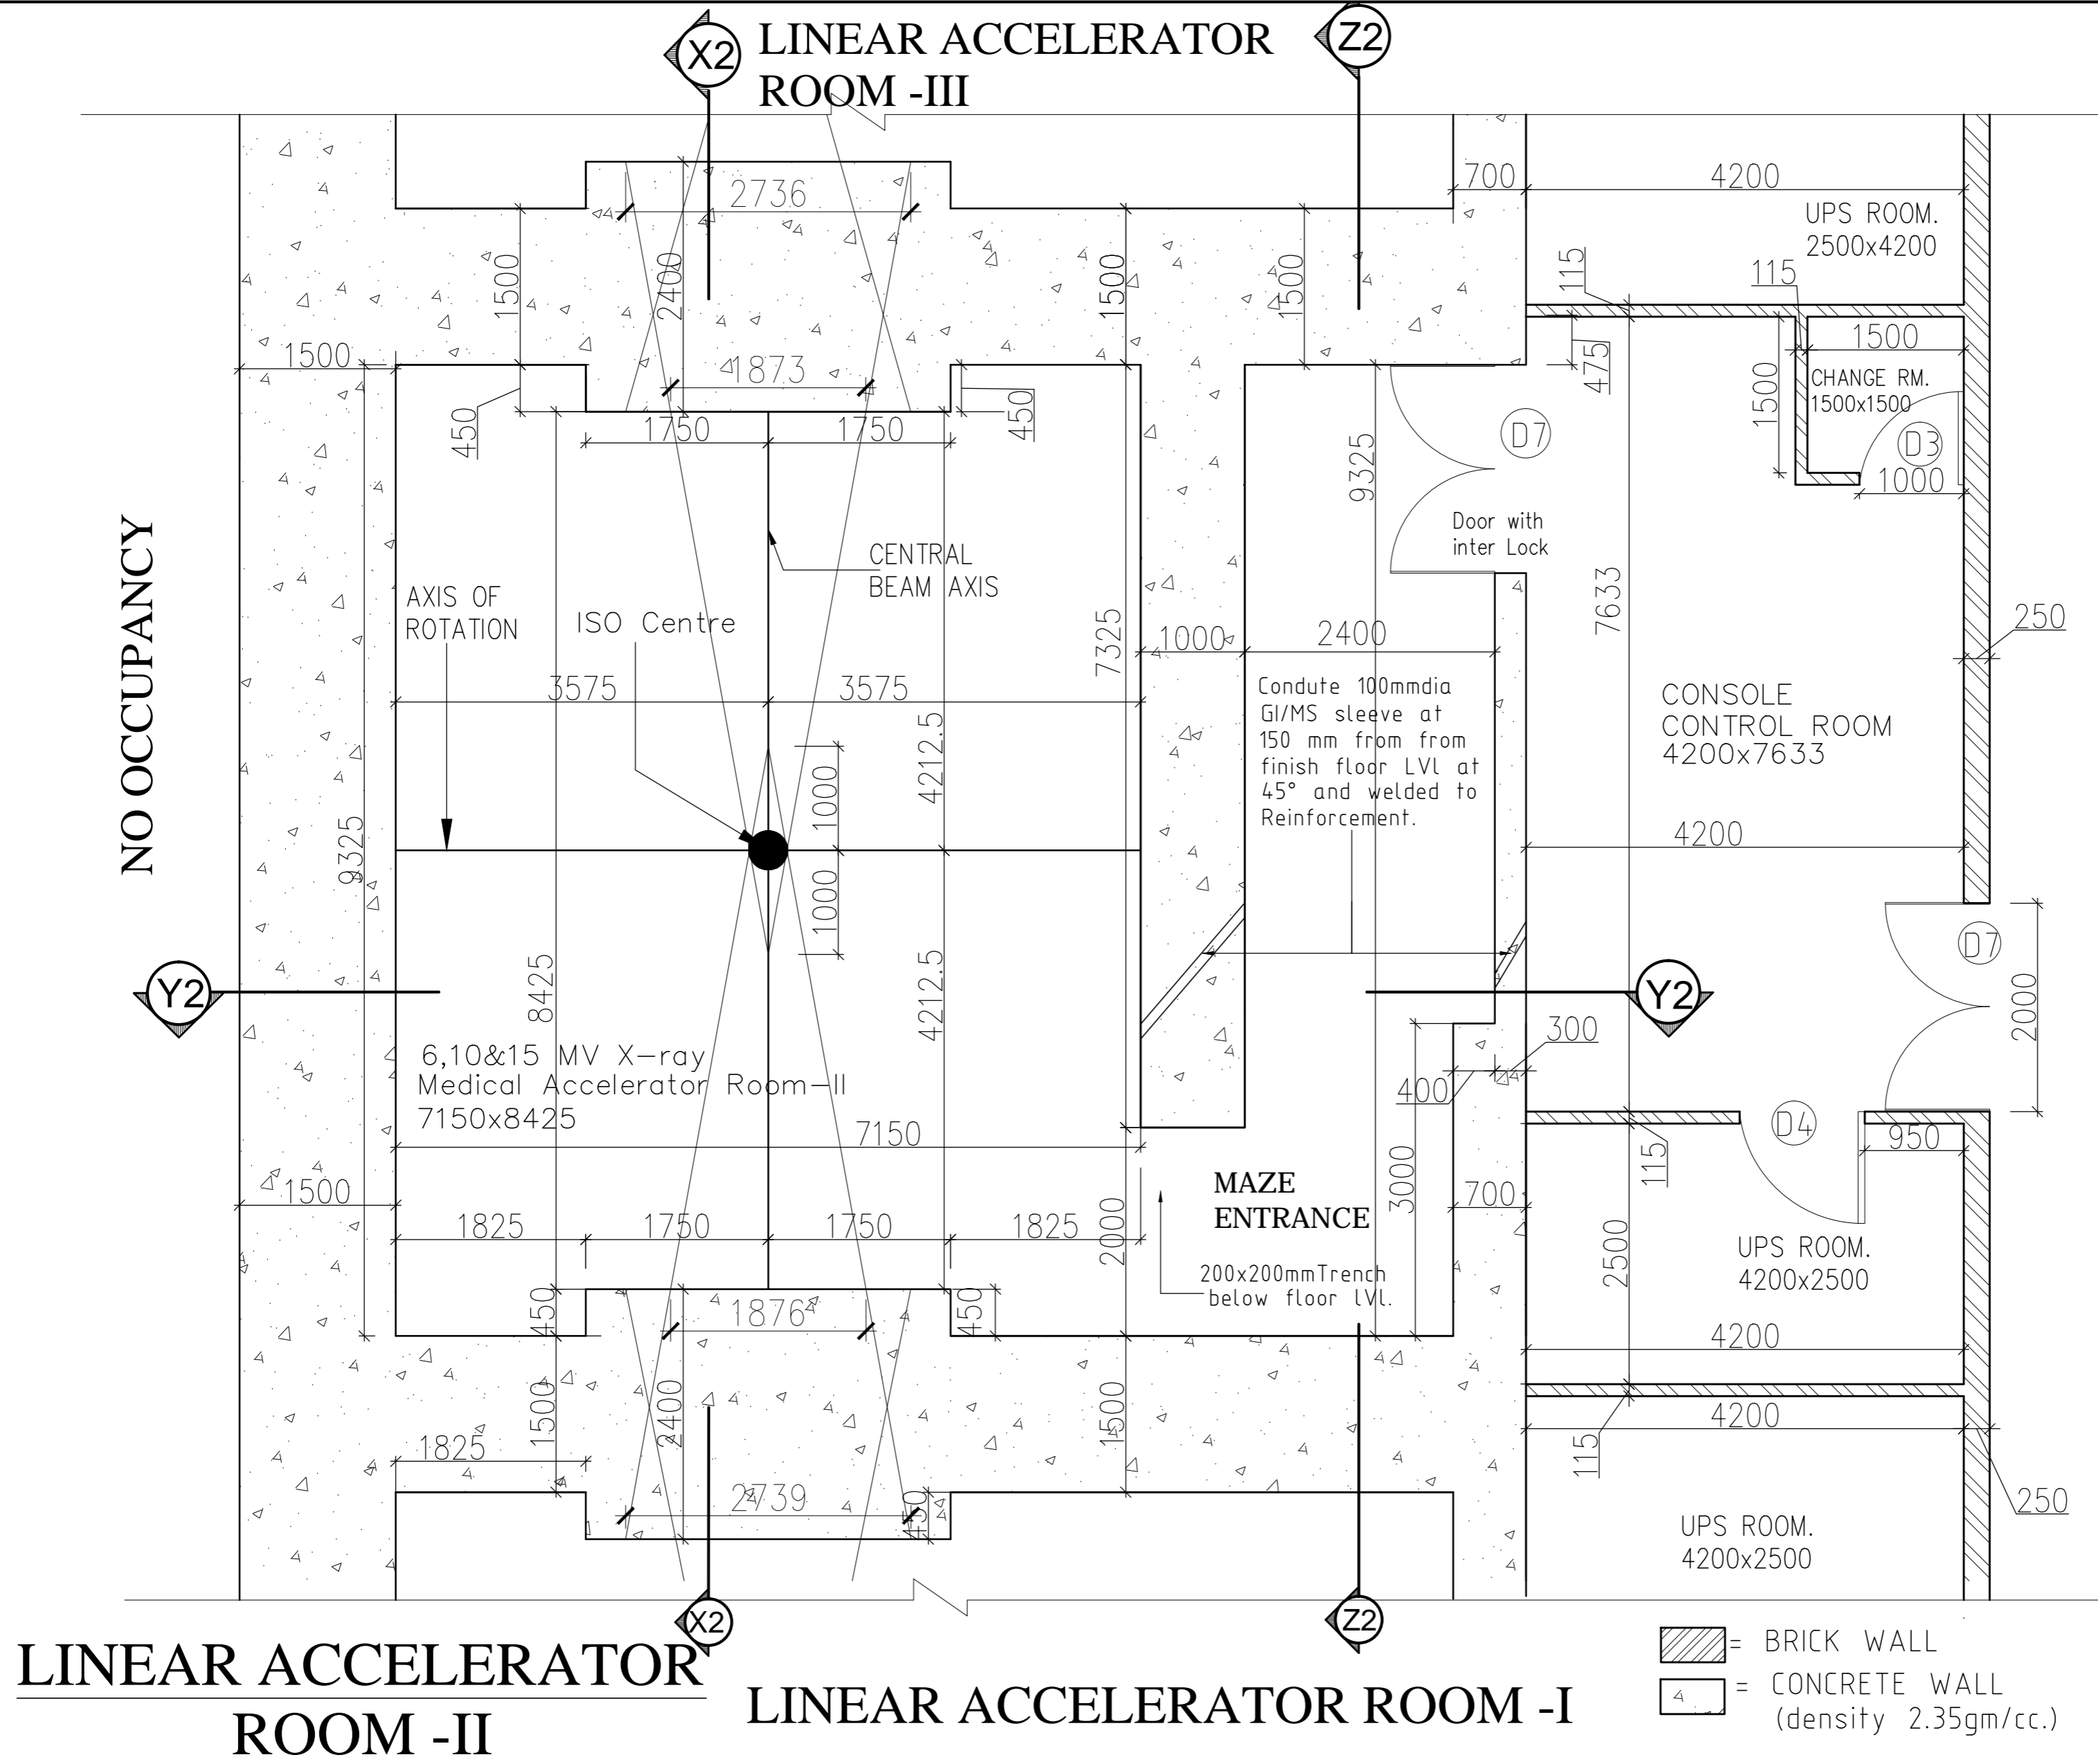

NO OCCUPANCY

WAITING AREA

LINEAR ACCELERATOR ROOM -II

LINEAR ACCELERATOR ROOM -I

- = BRICK WALL
- = CONCRETE WALL (density 2.35gm/cc.)

This drawing with all its contents is the sole intellectual property of the Hospital Services Consultancy Corporation (India) Ltd. Copying of this drawing or part thereof for its use in any form whatsoever without the written permission

NOTES

NO.	DATE	ISSUED

PRINTS ISSUED

REV	DATE	DESCRIPTION

REVISION-(R-1)

PROJECT

Development of 2nd Campus of CNCI at Premises no.02-0321 Plot no.DJ-1/1&DJ 1/2 Action Area -I-D New Town Rajarhat KOLKATA-700156

TITLE

LINEAR ACCELERATOR ROOM-II SECTION X2-X2

GROUND FLOOR

SUBMISSION DRAWING

OWNER'S SIGN.

ARCHITECT'S SIGN.

HSCC/CNCI/AERB/RDS/AR-20/11b

DRAWING NO.

HSCC / JOB NO.	1:50 SCALE	JUNE' 2015 DATE
----------------	------------	-----------------

RK App by	JC Chkd. by	SK Prep. by
-----------	-------------	-------------

HOSPITAL SERVICES CONSULTANCY CORPORATION (INDIA) LIMITED (A GOVERNMENT OF INDIA ENTERPRISES)

HSCC
NEW DELHI INDIA

TERRACE

LINEAR ACCELERATOR ROOM -I

LINEAR ACCELERATOR ROOM -III


000 (GROUND LVL.)

SECTION X2-X2

Structure:- Concrete density 2.35 gm/cc.



= BRICK WALL

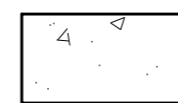

= CONCRETE WALL (density 2.35gm/cc.)

