

This drawing with all its contents is the sole intellectual property of the Hospital Services Consultancy Corporation (India) Ltd. Copying of this drawing or part thereof or its use in any form whatsoever without the written permission of HSCC is prohibited.

NOTES

1. ALL DIMENSIONS ON THIS DRAWING ARE IN MM.
2. ONLY WRITTEN DIMENSIONS ARE TO BE FOLLOWED. DRAWINGS SHOULD NOT BE SCALED UNDER ANY CIRCUMSTANCES.

REVISION

--	--

PROJECT
NRHM PROJECT

Proposed 100 Bedded Hospital at Mandi Town, HP

TITLE
TENDER DRAWING

SECOND FLOOR PLAN
COVERED AREA - 1006.92 SQM

ELECTRICAL LAYOUT


HSCC/D&E/MANDI/TD/HOSP/EL-05
Drawing No.

Job No.	NTS Scale	Date
App by	Rev. by	Prep. by

HSCC (INDIA) LIMITED
(A GOVERNMENT OF INDIA ENTERPRISES)

HSCC
NEW DELHI INDIA

48309

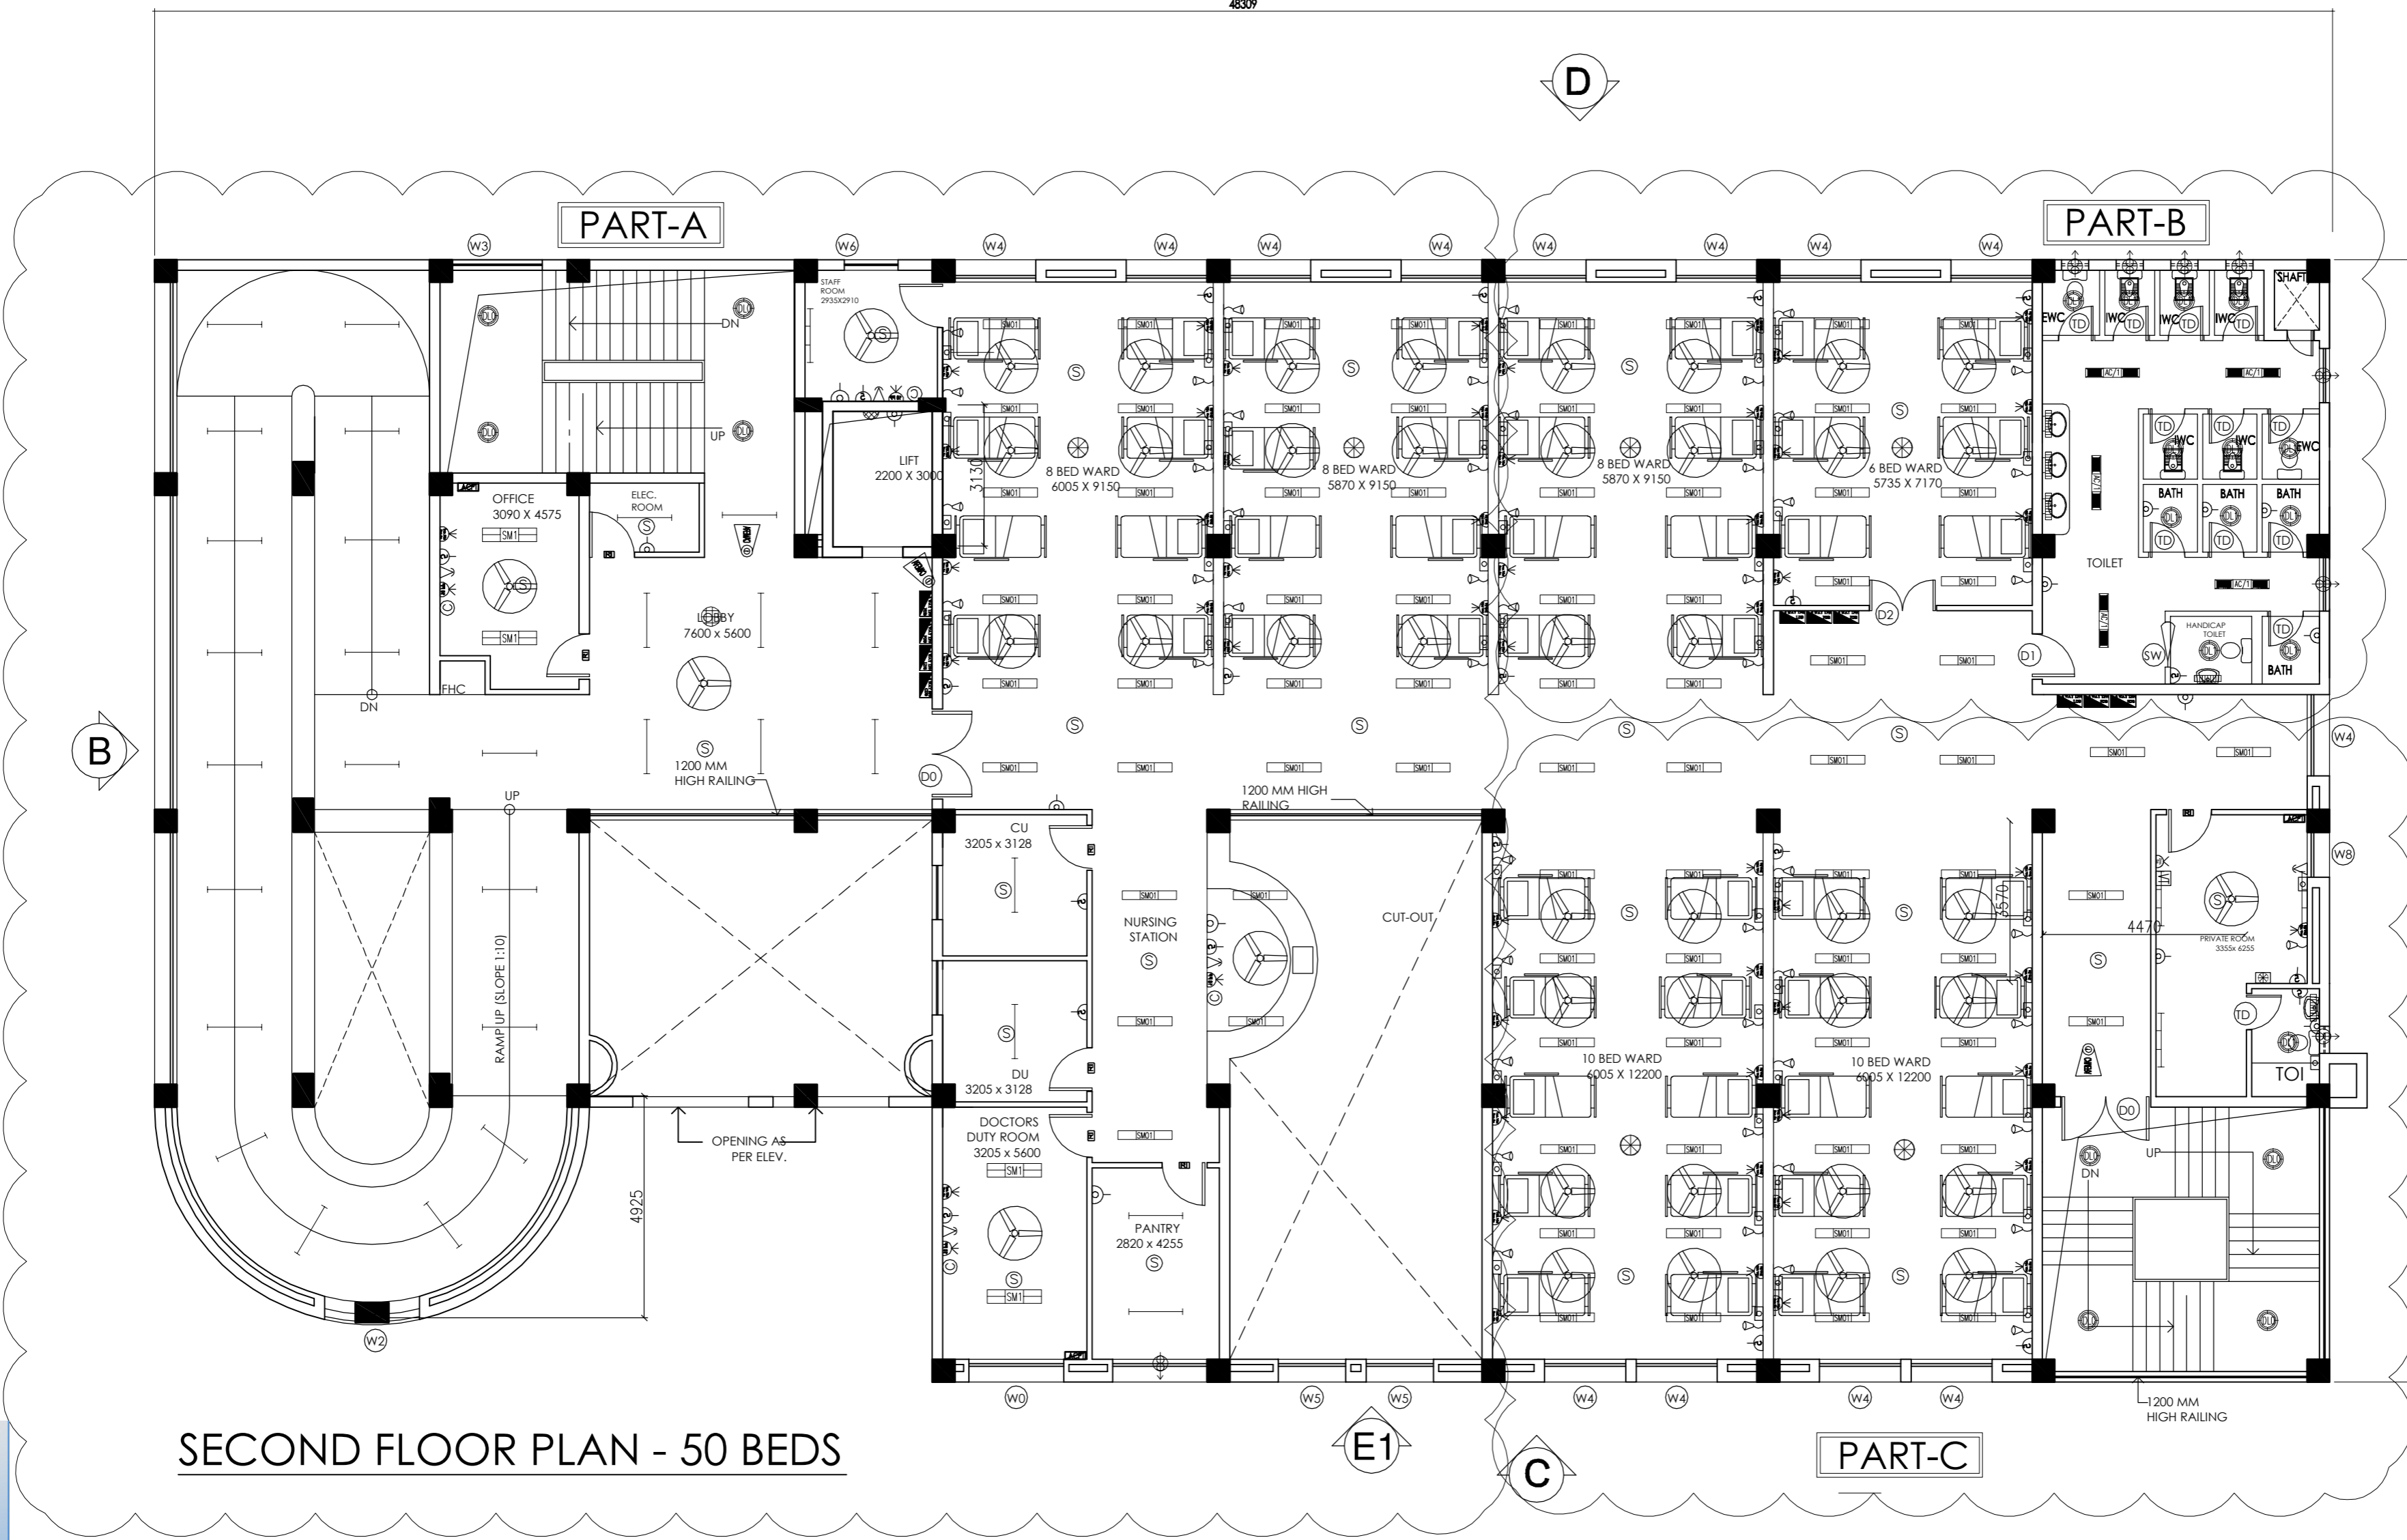


SECOND FLOOR PLAN - 50 BEDS

Your complimentary use period has ended. Thank you for using PDF Complete. Click Here to Upgrade to Unlimited Pages and Expanded Features

This drawing with all its contents is the sole intellectual property of the Hospital Services Consultancy Corporation (India) Ltd. Copying of this drawing or part thereof or its use in any form whatsoever without the written permission of HSCC is prohibited.

NOTES

1. ALL DIMENSIONS ON THIS DRAWING ARE IN MM.
2. ONLY WRITTEN DIMENSIONS ARE TO BE FOLLOWED. DRAWINGS SHOULD NOT BE SCALED UNDER ANY CIRCUMSTANCES.

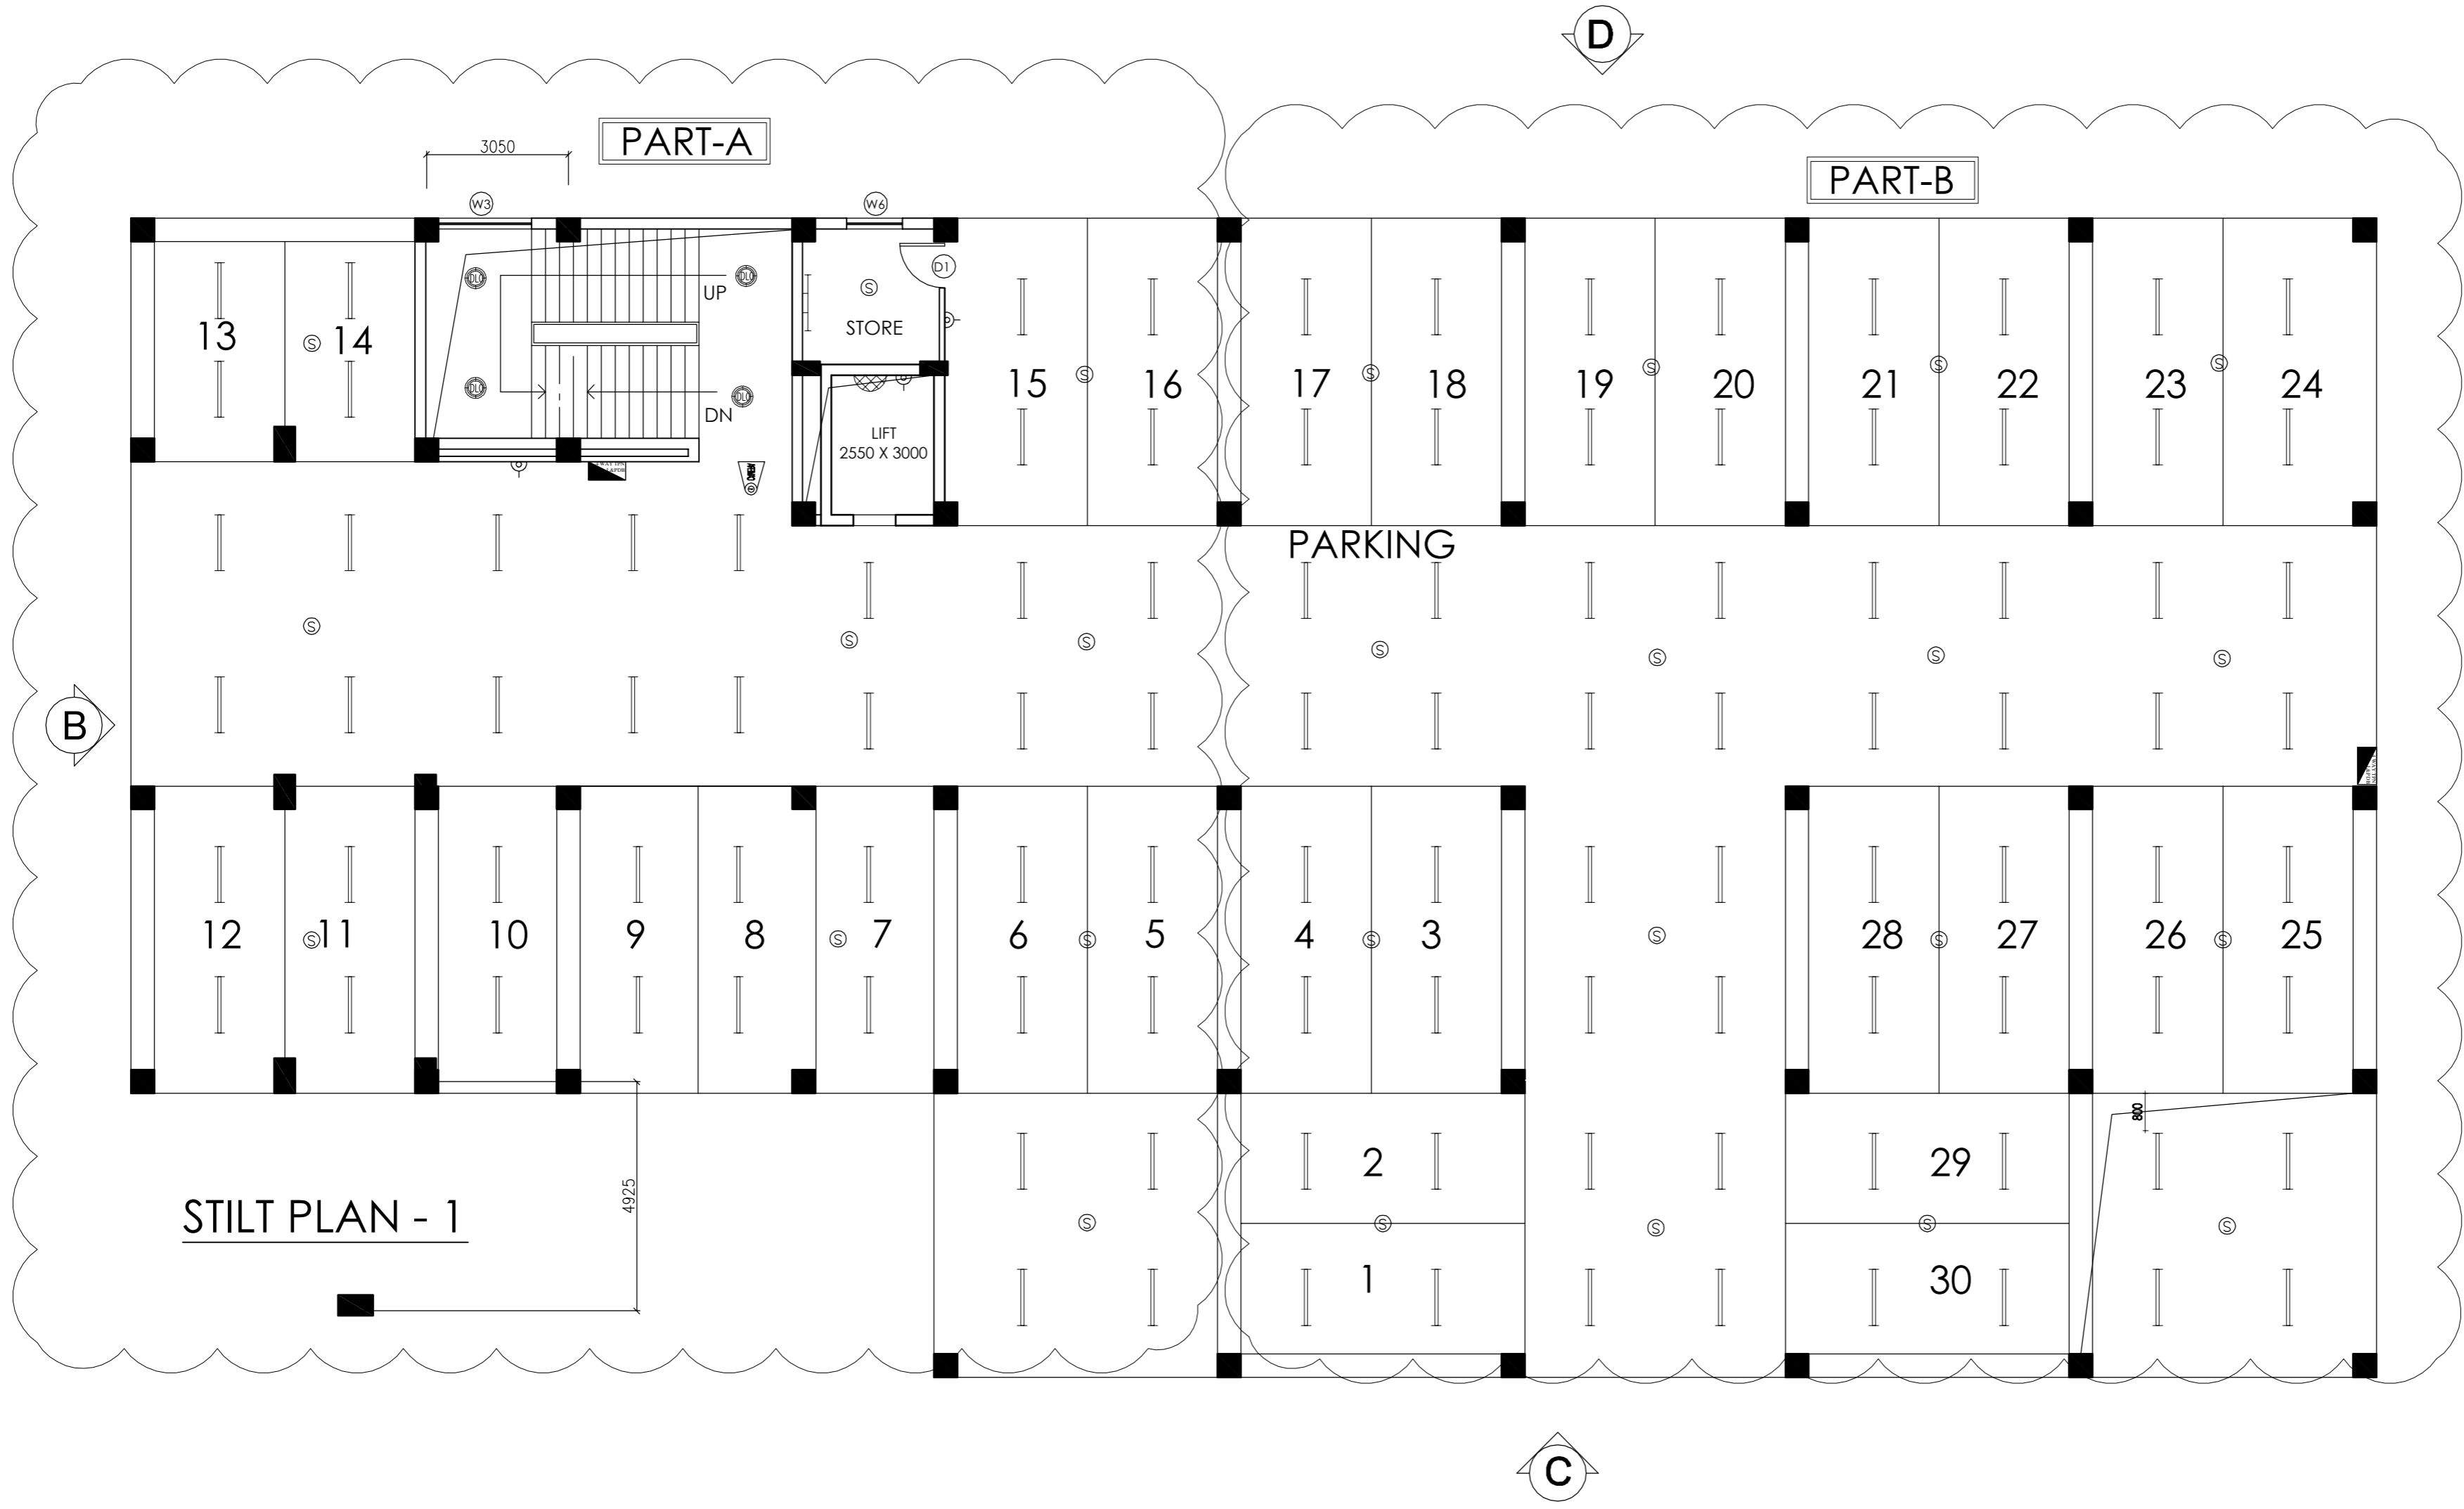

REVISION

--	--	--

PROJECT

NRHM PROJECT
Proposed 100 Bedded Hospital at Mandi Town, HP

TITLE

TENDER DRAWING
STILT FLOOR - 1 PLAN
COVERED AREA
- 1062 SQM
ELECTRICAL LAYOUT

HSCC/D&E/MANDI/TD/HOSP/EL-01
Drawing No.


Job No.	NTS Scale	Date
App by	Rev. by	Prep. by

HSCC (INDIA) LIMITED
(A GOVERNMENT OF INDIA ENTERPRISES)
HSCC
NEW DELHI INDIA

This drawing with all its contents is the sole intellectual property of the Hospital Services Consultancy Corporation (India) Ltd. Copying of this drawing or part thereof or its use in any form whatsoever without the written permission of HSCC is prohibited.

NOTES

1. ALL DIMENSIONS ON THIS DRAWING ARE IN MM.
2. ONLY WRITTEN DIMENSIONS ARE TO BE FOLLOWED. DRAWINGS SHOULD NOT BE SCALED UNDER ANY CIRCUMSTANCES.

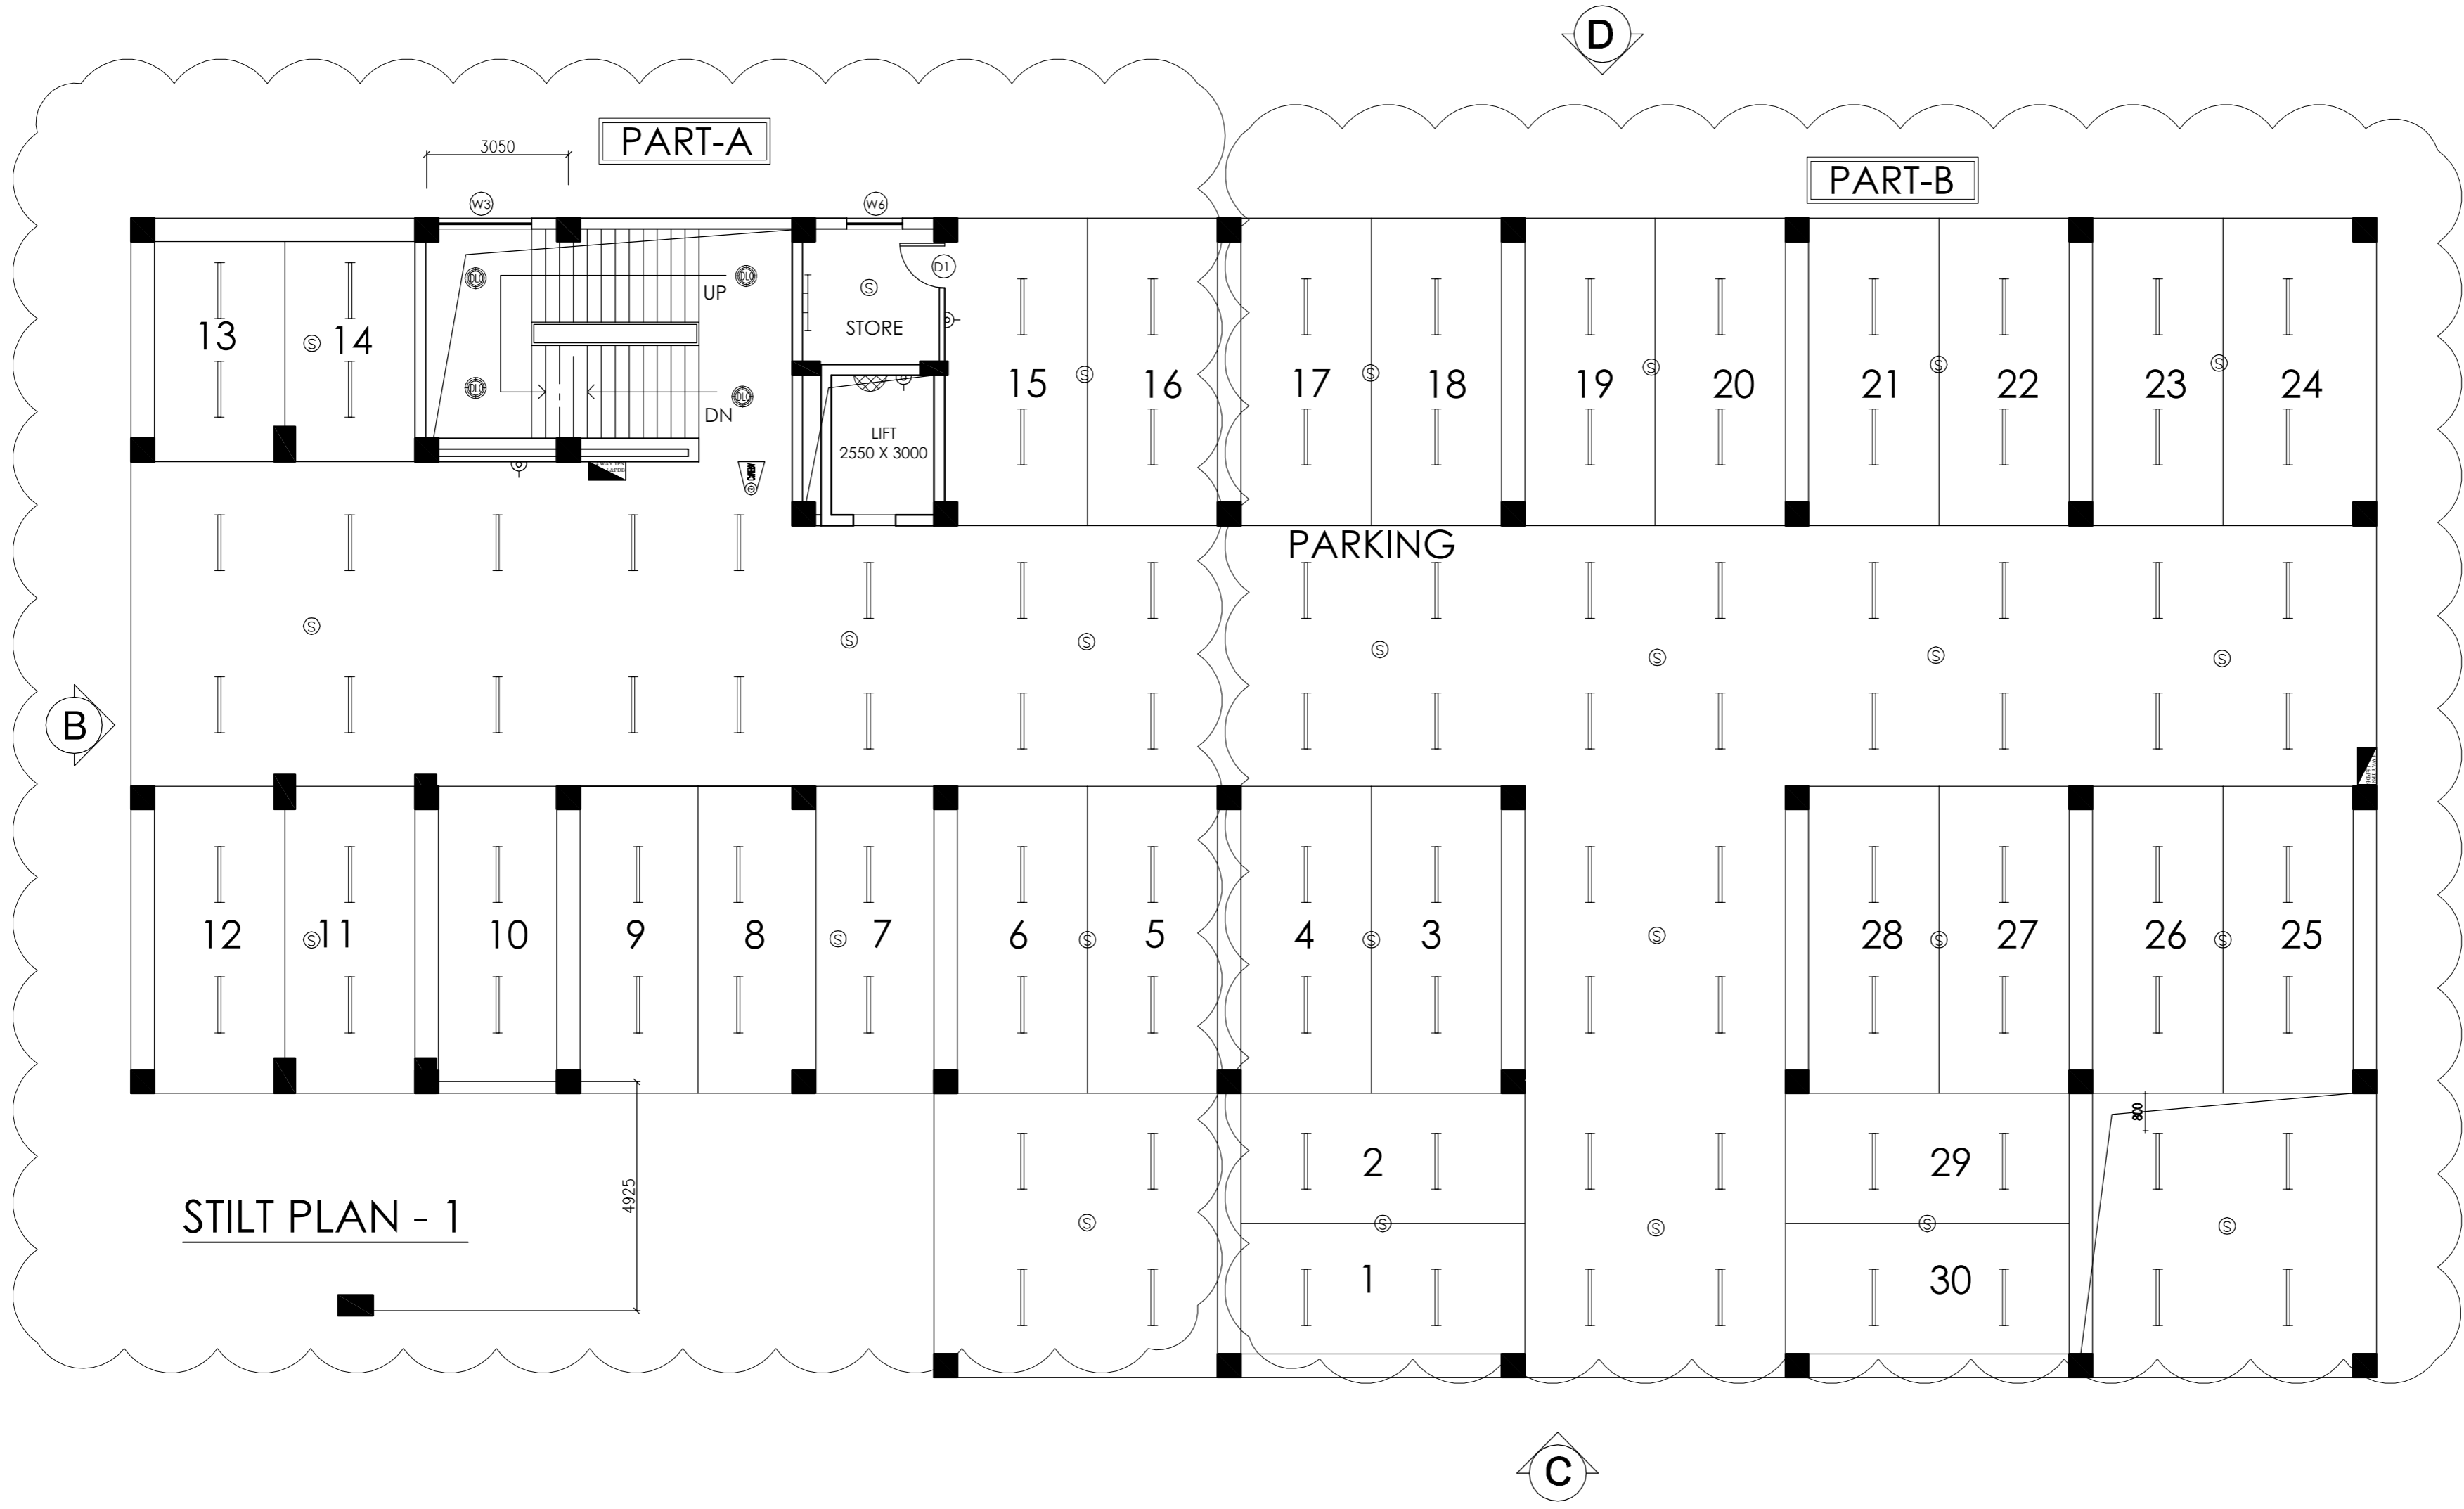

REVISION

--	--	--

PROJECT

NRHM PROJECT

Proposed 100 Bedded Hospital at Mandi Town, HP

TITLE

TENDER DRAWING

STILT FLOOR - 1 PLAN

COVERED AREA

- 1062 SQM

ELECTRICAL LAYOUT

HSCC/D&E/MANDI/TD/HOSP/EL-01
Drawing No.

Job No.	NTS Scale	Date
---------	-----------	------

App by	Rev. by	Prep. by
--------	---------	----------

HSCC (INDIA) LIMITED
(A GOVERNMENT OF INDIA ENTERPRISES)
HSCC
NEW DELHI INDIA

Your complimentary use period has ended. Thank you for using PDF Complete. Click Here to Upgrade to Unlimited Pages and Expanded Features

This drawing with all its contents is the sole intellectual property of the Hospital Services Consultancy Corporation (India) Ltd. Copying of this drawing or part thereof or its use in any form whatsoever without the written permission of HSCC is prohibited.

NOTES

1. ALL DIMENSIONS ON THIS DRAWING ARE IN MM.
2. ONLY WRITTEN DIMENSIONS ARE TO BE FOLLOWED. DRAWINGS SHOULD NOT BE SCALED UNDER ANY CIRCUMSTANCES.

REVISION

--	--	--


PROJECT
 NRHM PROJECT
 Proposed 100 Bedded Hospital at Mandi Town, HP

TITLE
 TENDER DRAWING
 THIRD FLOOR PLAN
 COVERED AREA - 1006.92 SQM
 ELECTRICAL LAYOUT

HSCC/D&E/MANDI/TD/HOSP/EL-06
 Drawing No.

Job No.	NTS Scale	Date
App by	Rev. by	Prep. by

HSCC (INDIA) LIMITED
 (A GOVERNMENT OF INDIA ENTERPRISE)
HSCC
 NEW DELHI INDIA

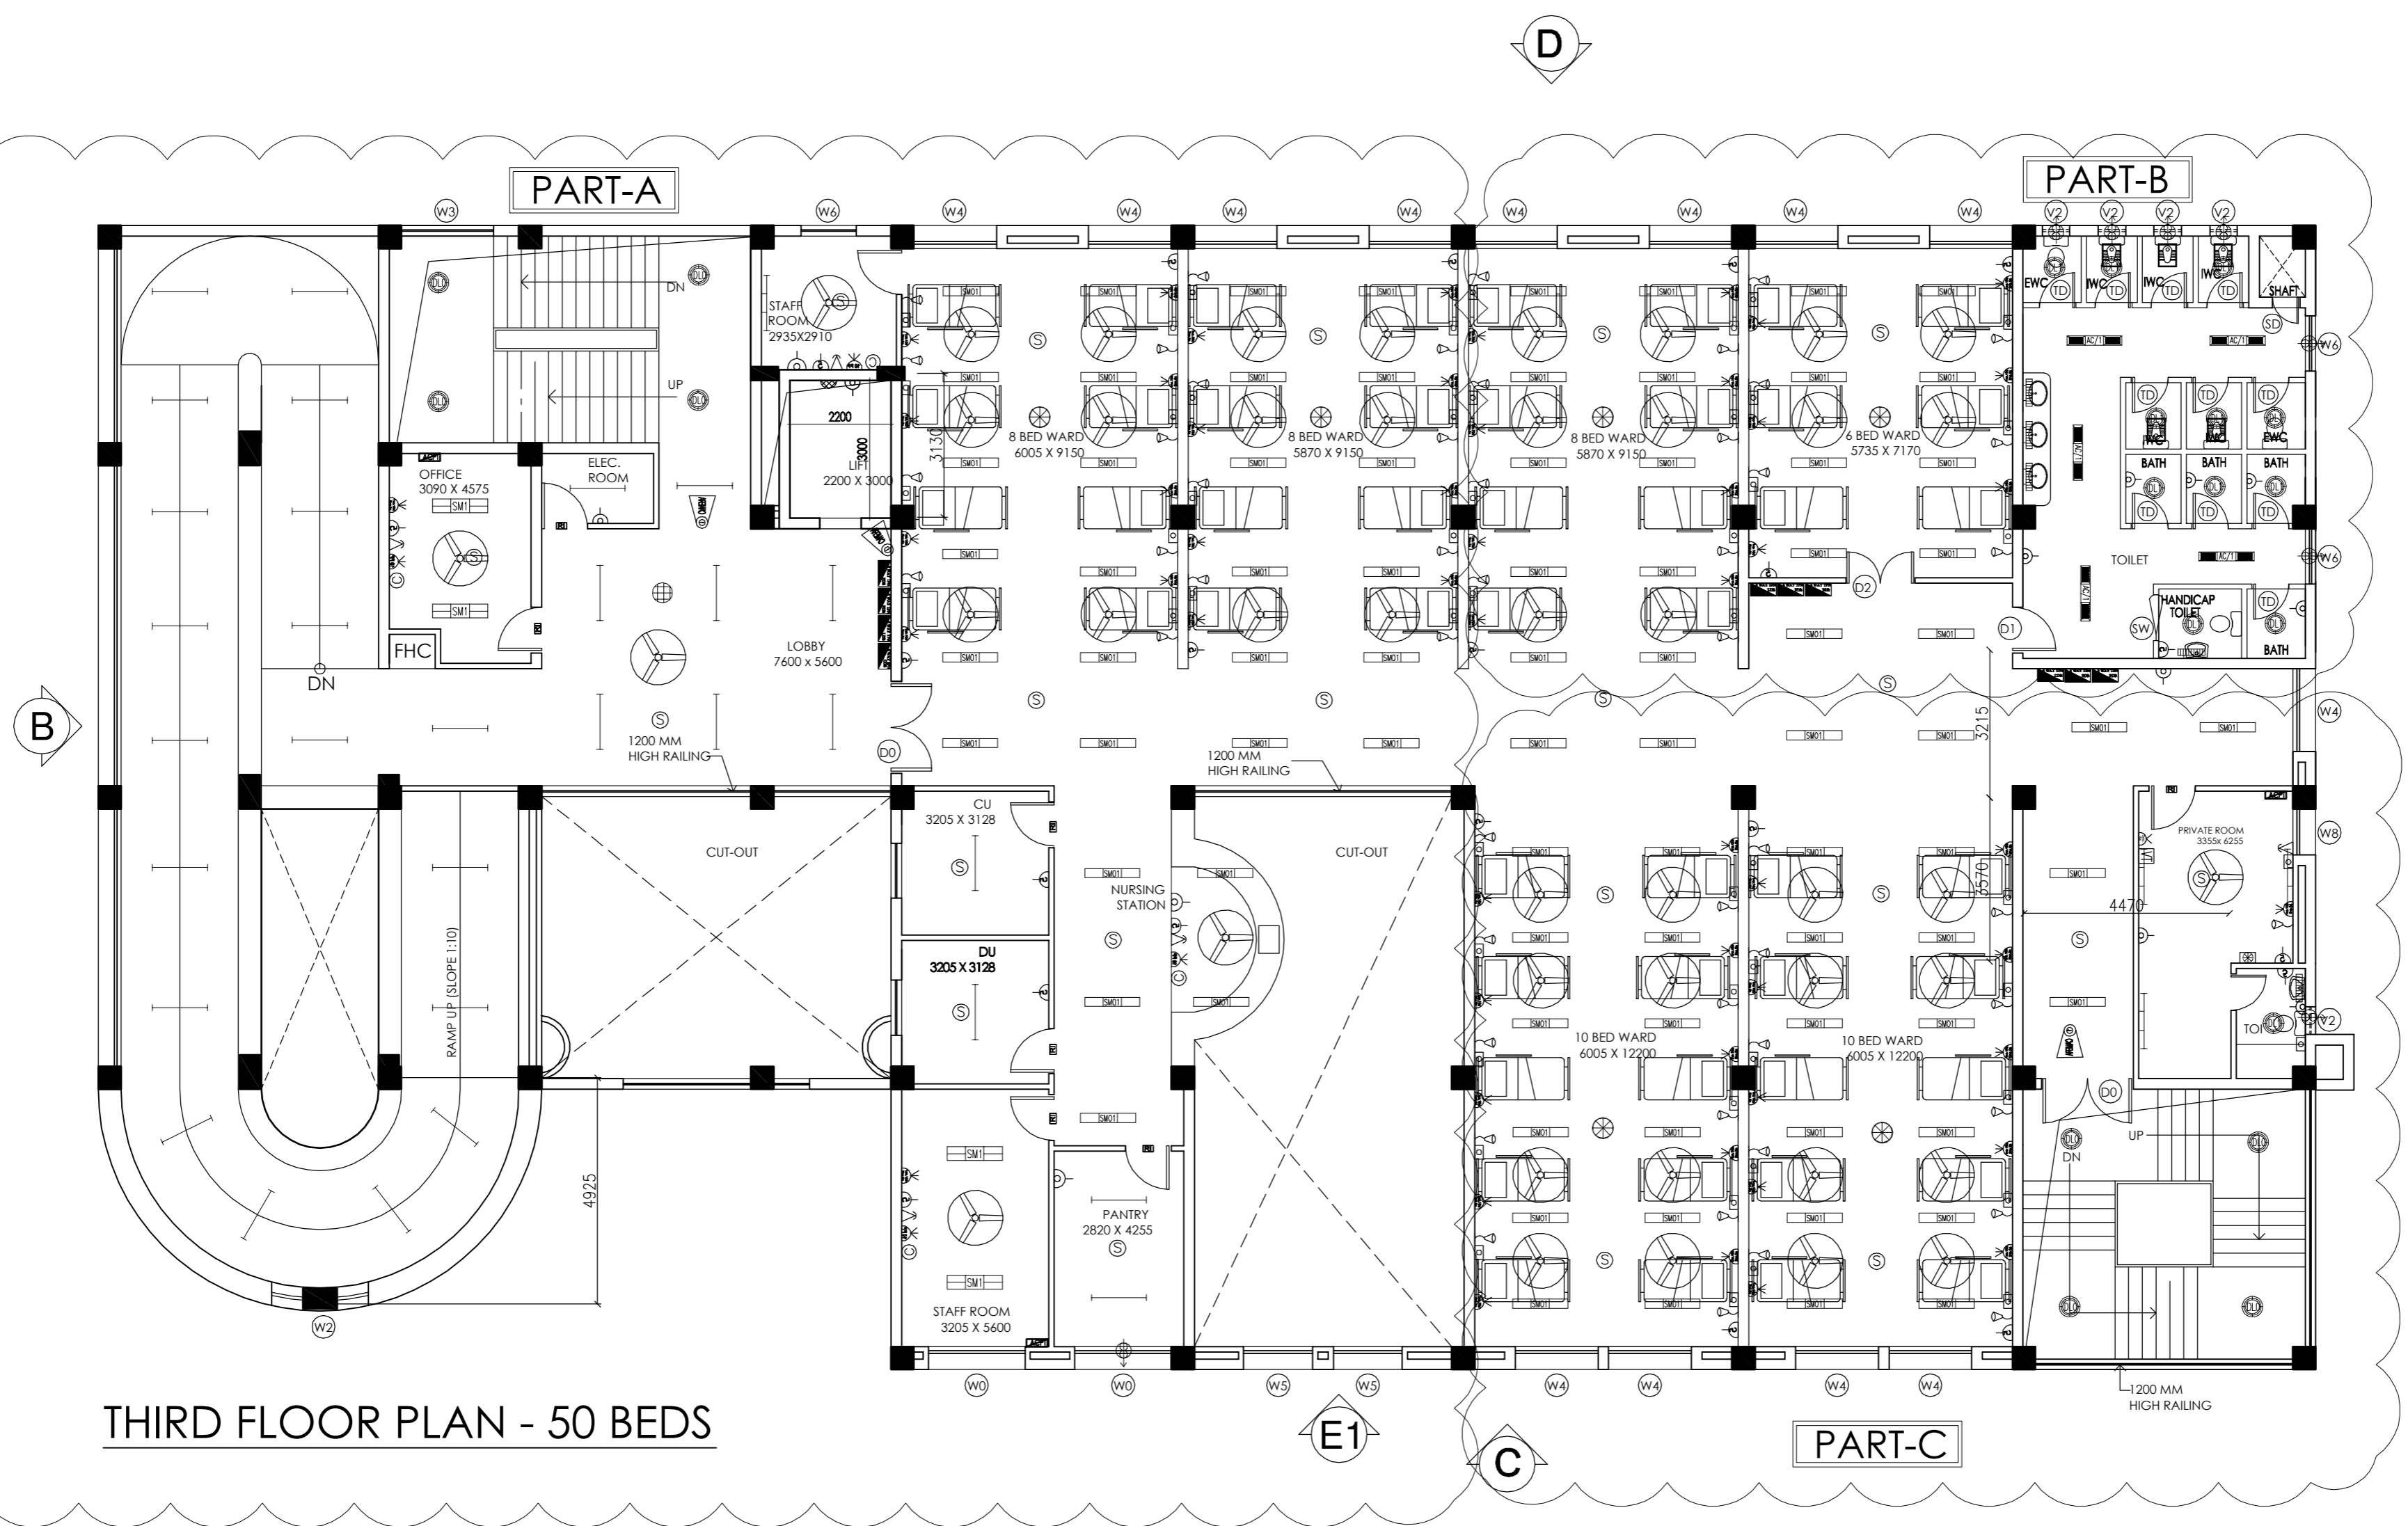

THIRD FLOOR PLAN - 50 BEDS


Your complimentary use period has ended. Thank you for using PDF Complete. Click Here to Upgrade to Unlimited Pages and Expanded Features

This drawing with its contents is the sole intellectual property of the Hospital Services Consulting Corporation (HSCC) Ltd. Copying of this drawing or part thereof for use in any form whatsoever without the written permission of HSCC is prohibited.

NOTES

- ALL DIMENSIONS ON THIS DRAWING ARE IN MM.
- ONLY WRITTEN DIMENSIONS ARE TO BE FOLLOWED. DRAWINGS SHOULD NOT BE SCALED UNDER ANY CIRCUMSTANCES.

NO.	DATE	BY	CHKD.	DESCRIPTION
1	01/01/2014			
2	01/01/2014			
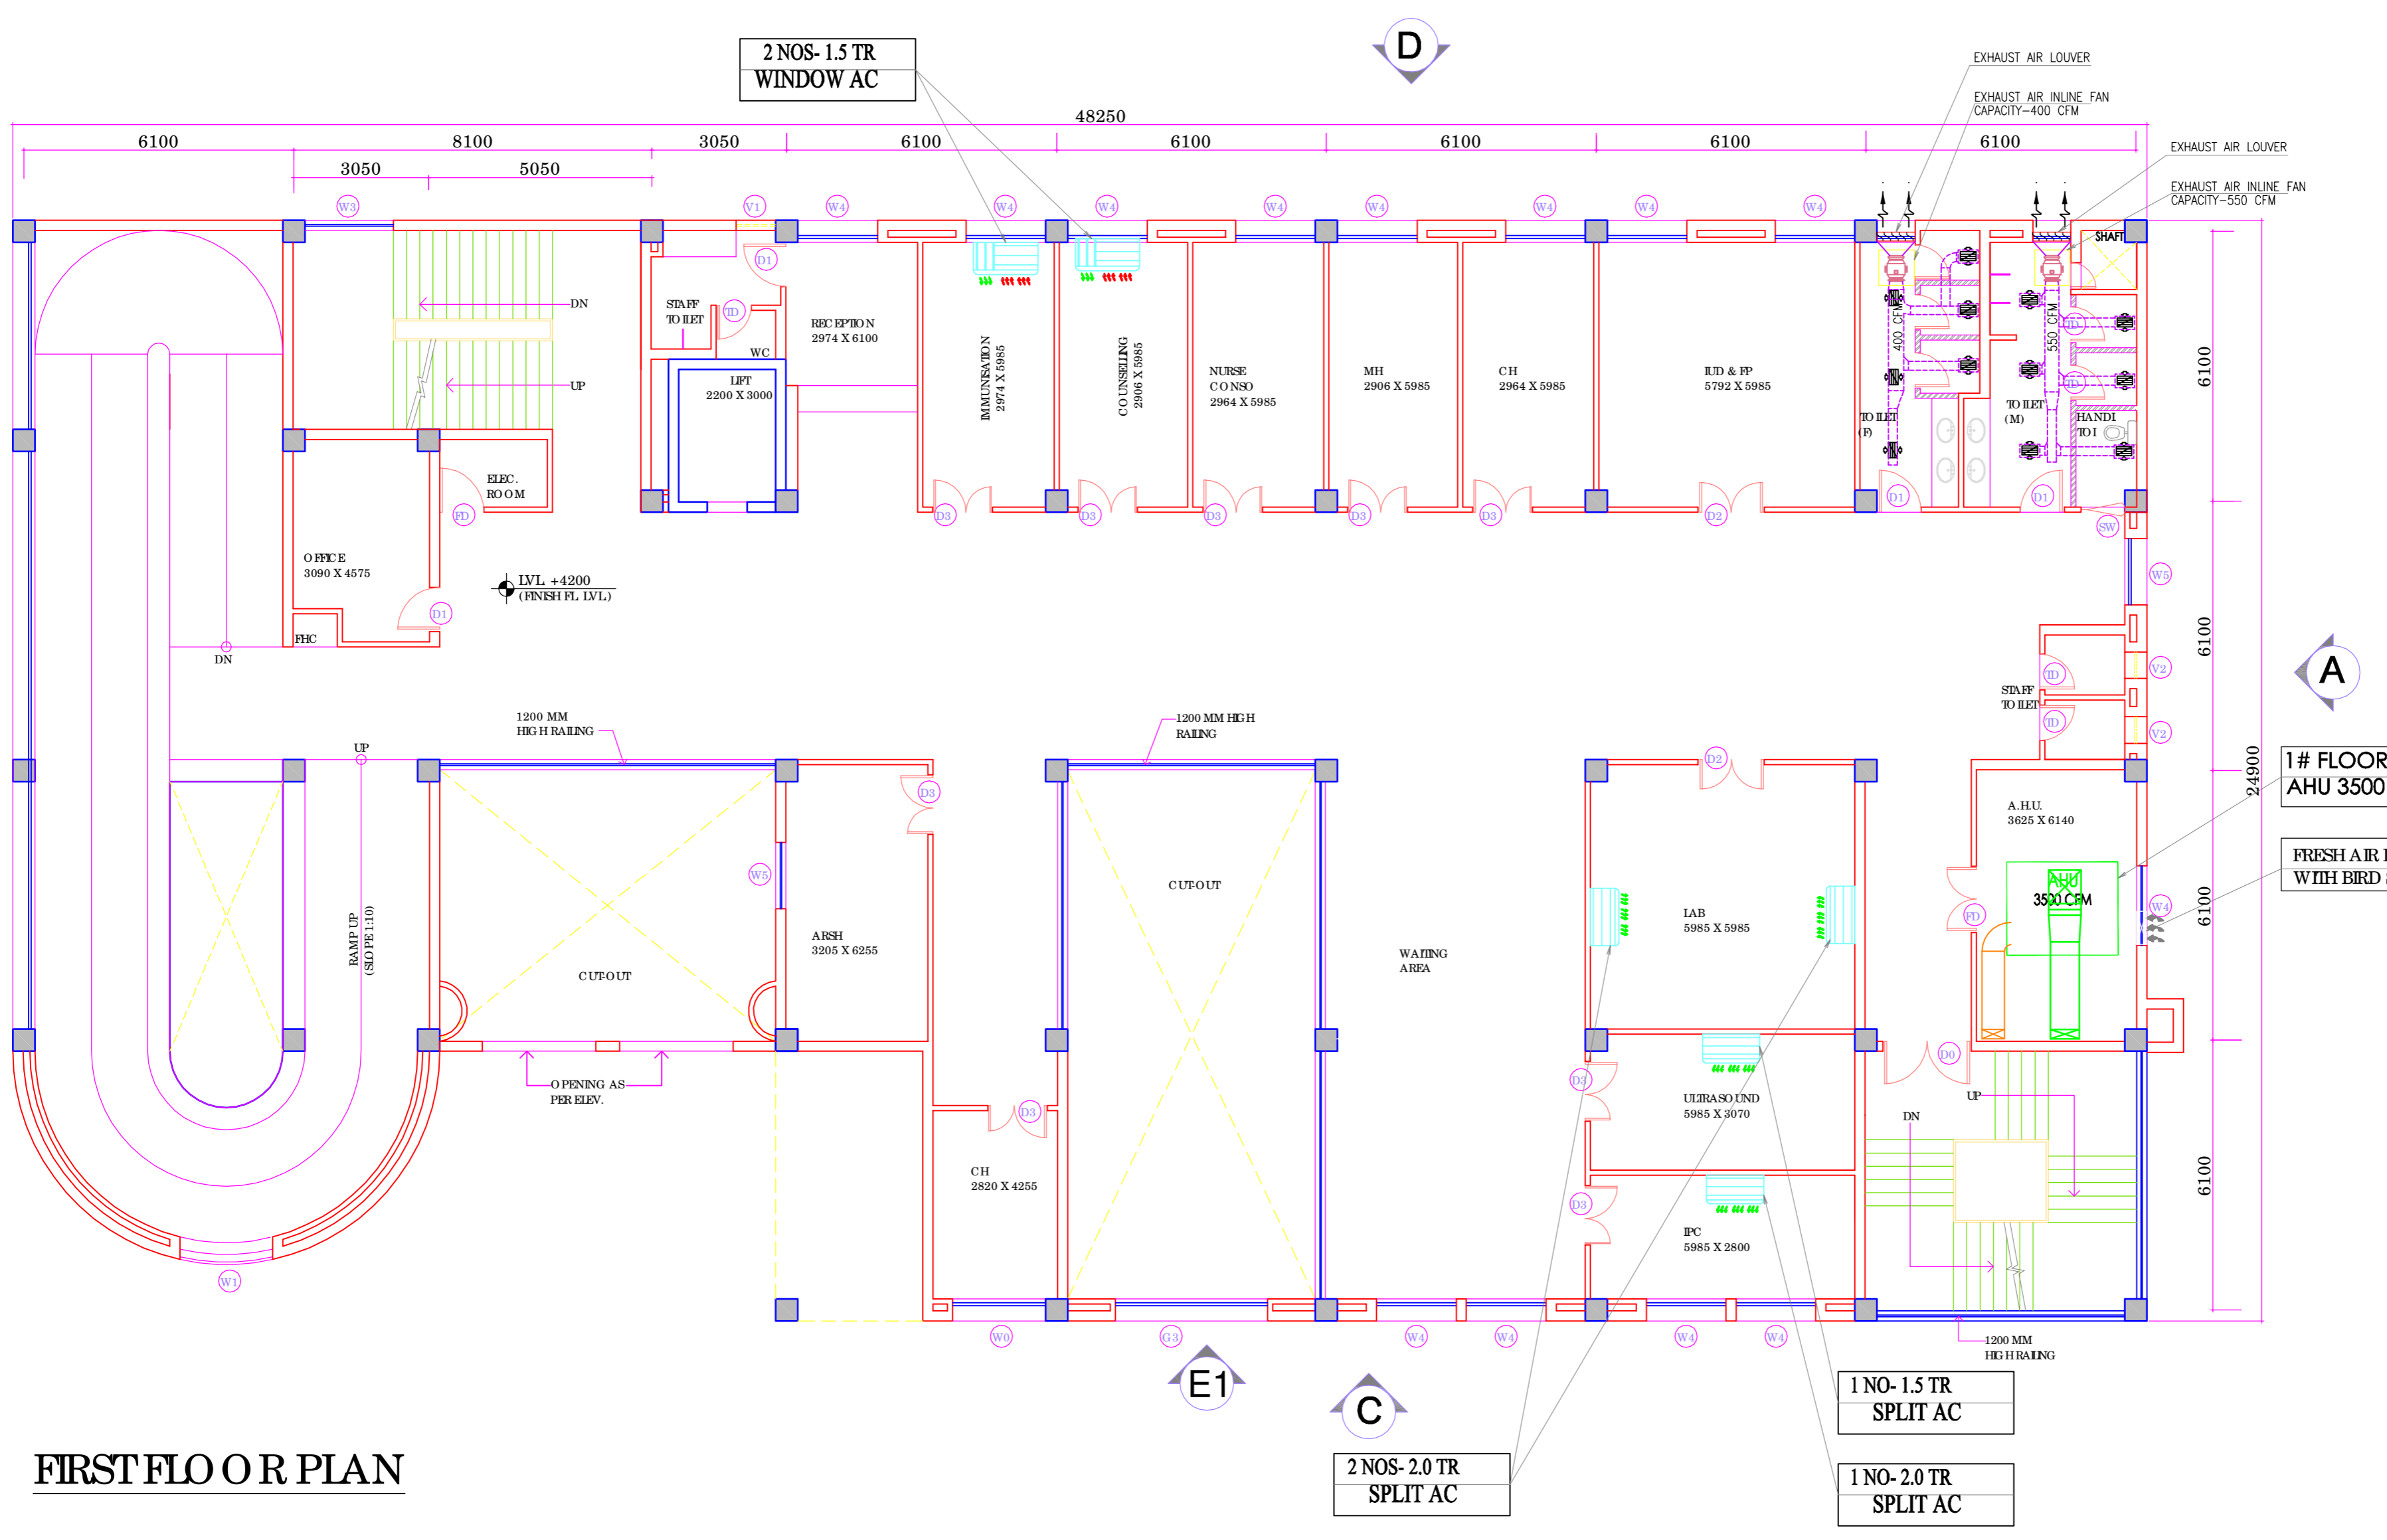

FIRST FLOOR PLAN

REVISION

PROJECT
NRHM PROJECT

Proposed 100 Bedded Hospital at Mandi Town, HP

TITLE
TENDER DRAWING

HVAC LAYOUT
FIRST FLOOR PLAN

HSCC / D&B / HVAC / NRHM-HP MANDI AC-02

Drawing No.	1:100	24-02-2014
Job No.	Scale	Date
App by	Rev. by	Prep. by

NOTES
1. ALL DIMENSIONS ON THIS DRAWING ARE IN MM.
2. ONLY WRITTEN DIMENSIONS ARE TO BE FOLLOWED. DRAWINGS SHOULD NOT BE SCALED UNDER ANY CIRCUMSTANCES.

NO.	REV.	DESCRIPTION
1	01	ISSUED FOR TENDER
2	02	REVISED
3	03	REVISED
4	04	REVISED
100	100	REVISED

REVISION

PROJECT
NRHM PROJECT

Proposed 100 Bedded Hospital at Mandi Town, HP

TITLE
TENDER DRAWING

(HVAC LAYOUT)
FOURTH FLOOR PLAN

HSCC / D&B / HVAC / NRHM-HP/MANDI AC-05

Drawing No.

1:100

Scale

24-02-2014

Date

Job No.

App by

Rev. by


Prep. by

HSCC (INDIA) LIMITED

(A GOVERNMENT OF INDIA ENTERPRISE)

HSCC
INDIA

INDIA

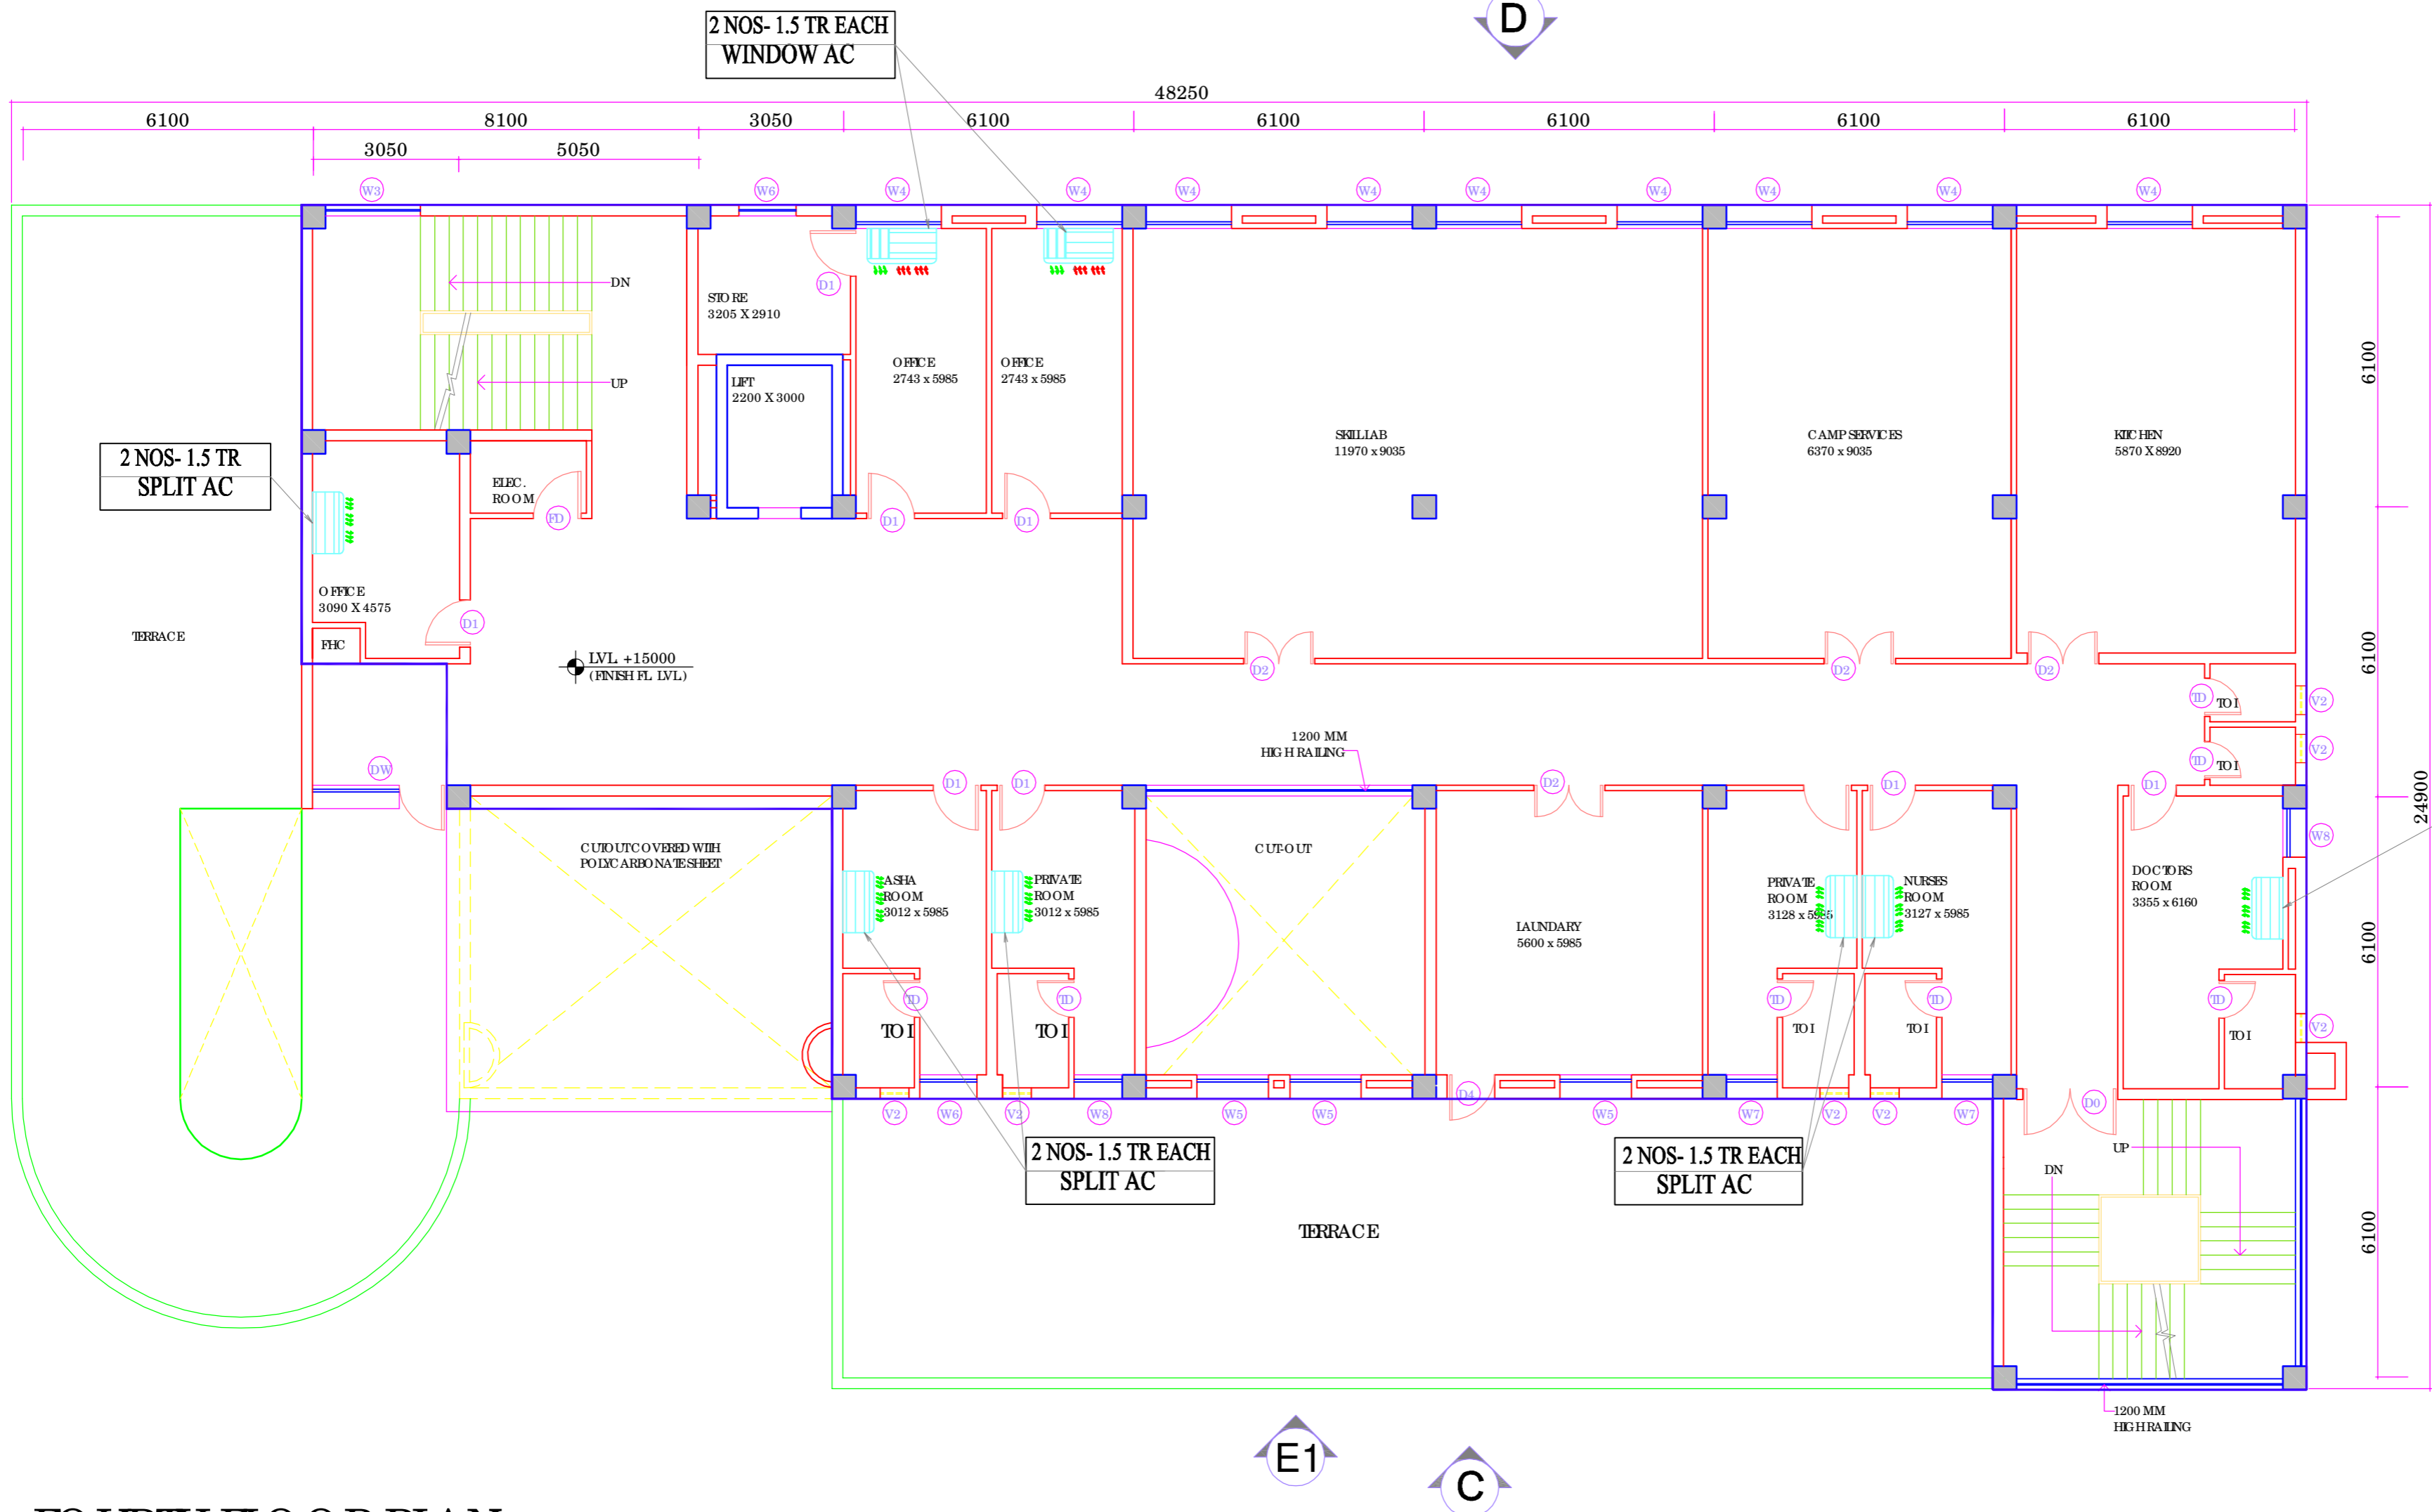

FOURTH FLOOR PLAN

PRODUCED BY AN AUTODESK EDUCATIONAL PRODUCT


PRODUCED BY AN AUTODESK EDUCATIONAL PRODUCT

This drawing with its contents is the sole intellectual property of the Hospital Services Consulting Corporation. (HSCC) Ltd. Copying of this drawing or part thereof for use in any form whatsoever without the written permission of HSCC is prohibited.

NOTES

1. ALL DIMENSIONS ON THIS DRAWING ARE IN MM.
2. ONLY WRITTEN DIMENSIONS ARE TO BE FOLLOWED. DRAWINGS SHOULD NOT BE SCALED UNDER ANY CIRCUMSTANCES.

NO.	DATE	BY	CHKD.	APPROV.	DESCRIPTION
1	2014				
2	2014				
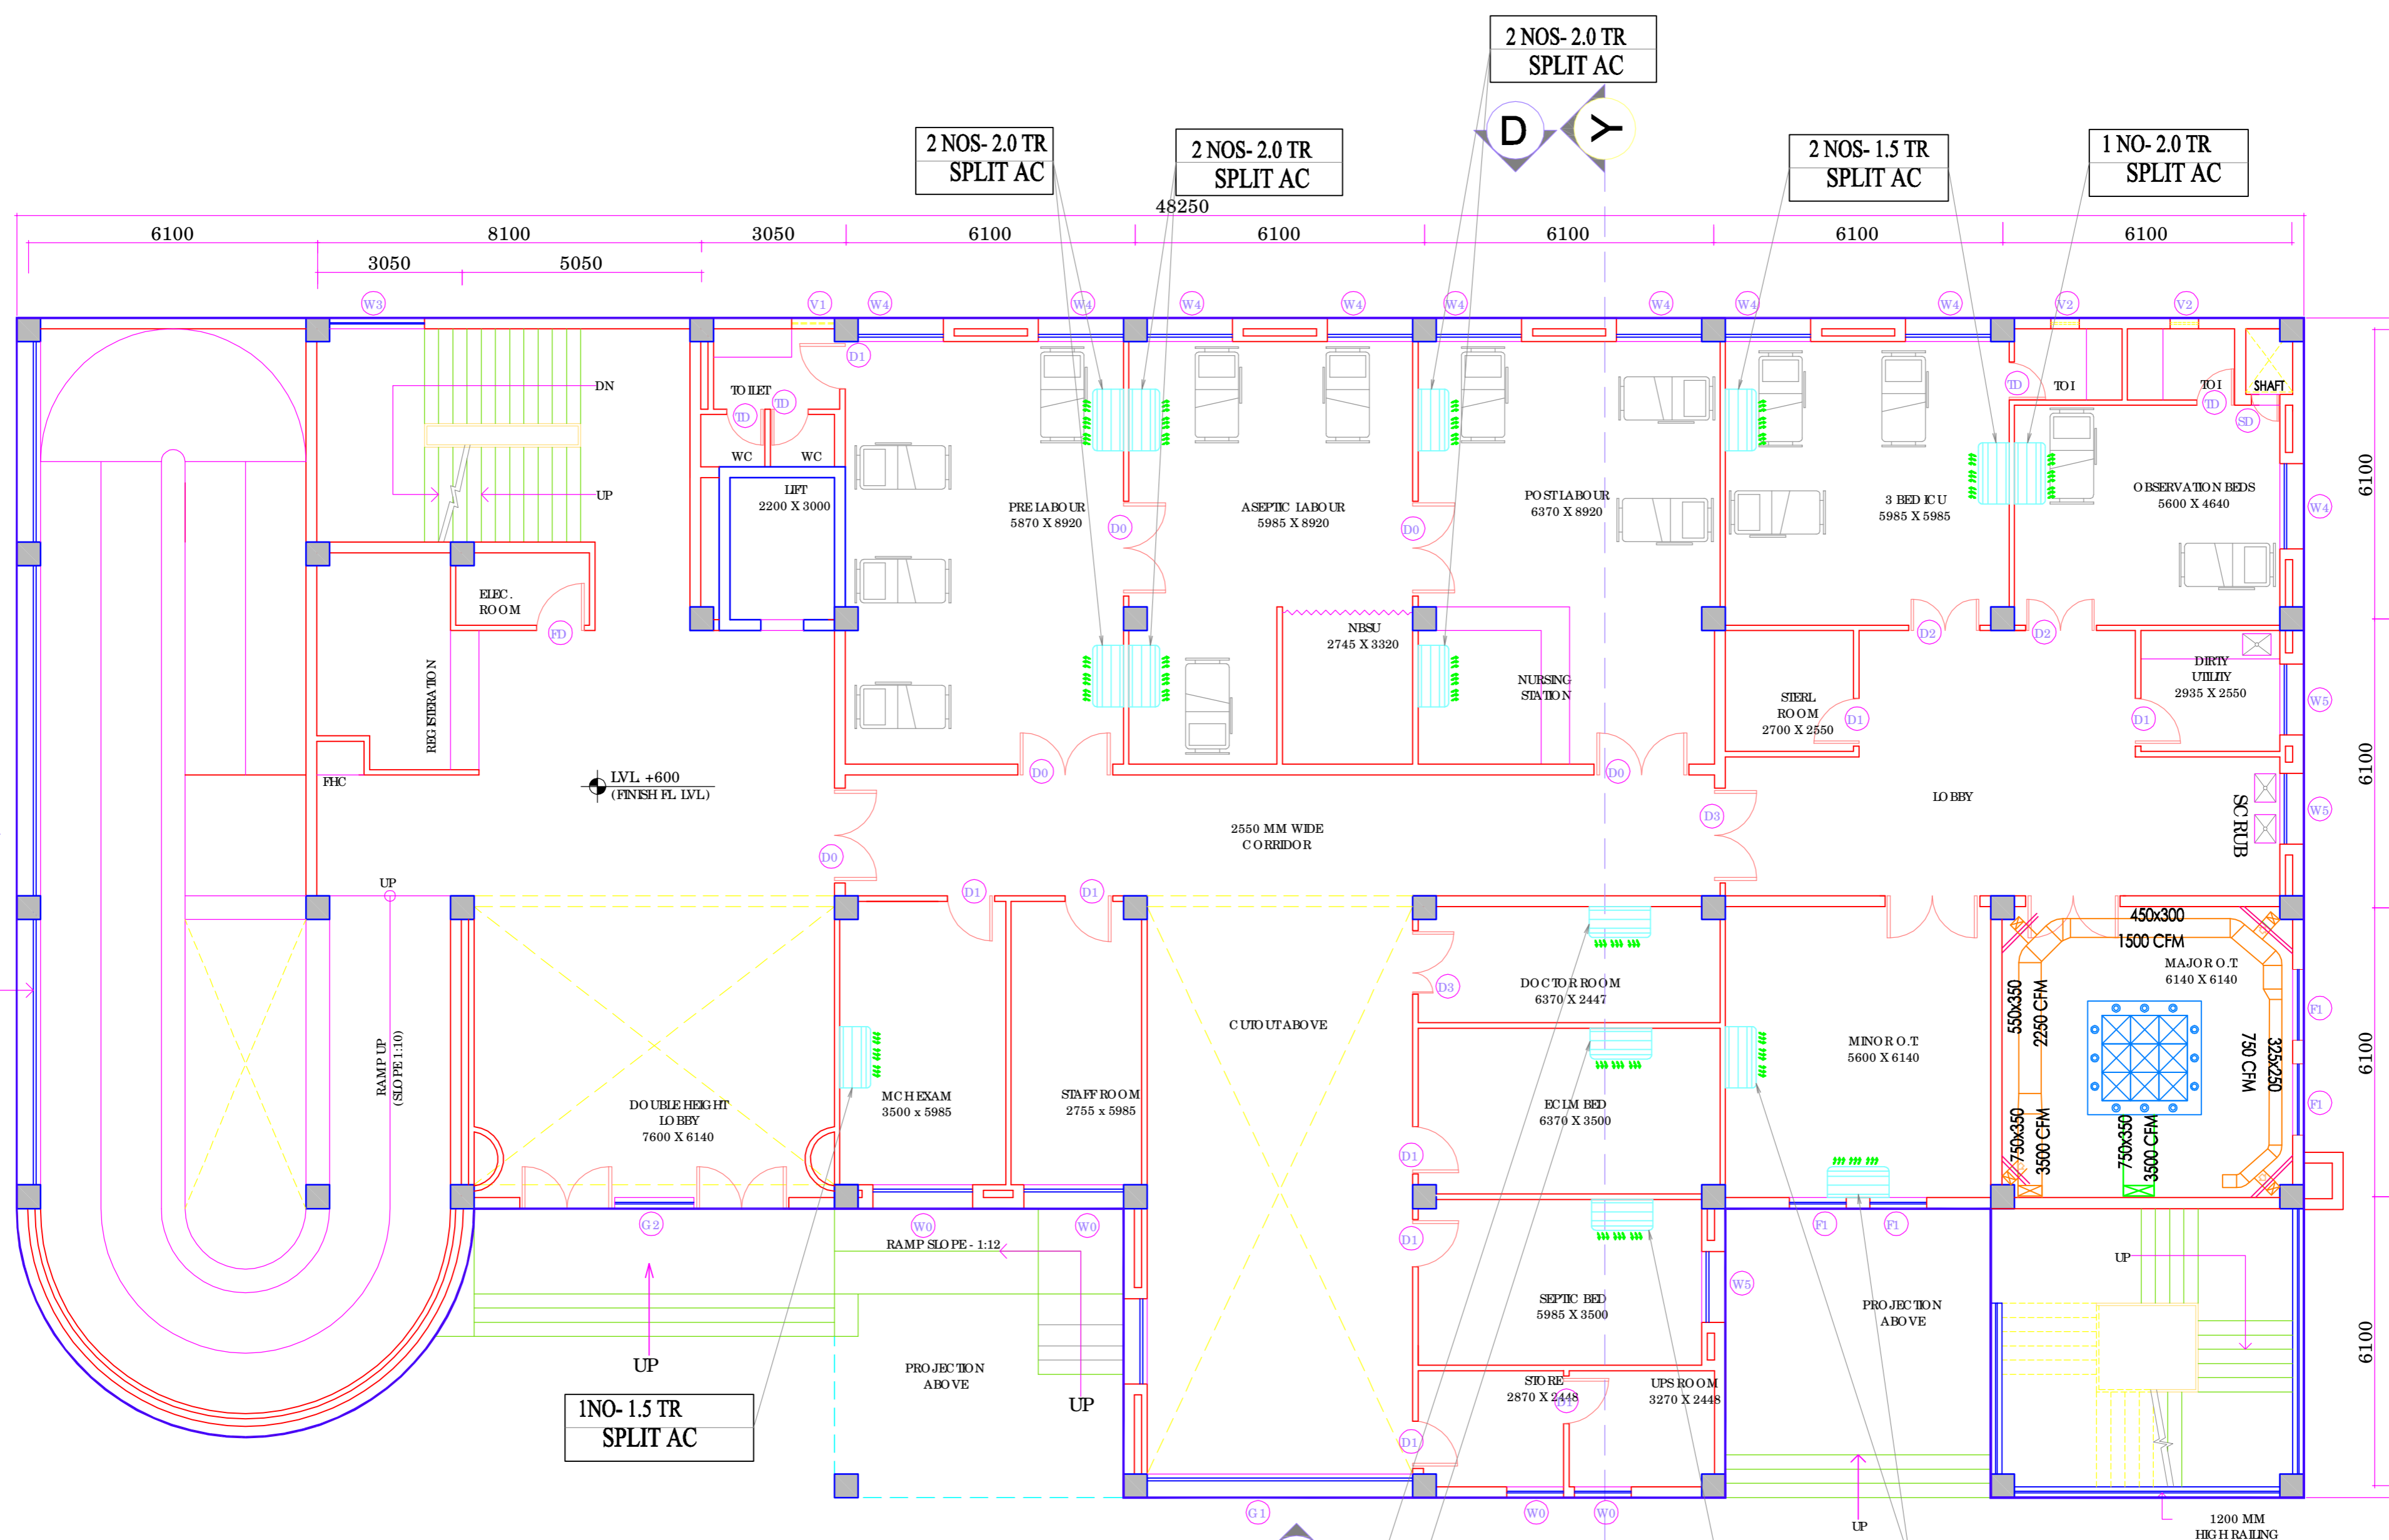

GROUND FLOOR PLAN

REVISION

PROJECT
NRHM PROJECT

Proposed 100 Bedded Hospital at Mandi Town, HP

TITLE
TENDER DRAWING

(HVAC LAYOUT)
GROUND FLOOR PLAN

HSCC / D&E / HVAC / NRHM - HP / MANDI AC - 01

Drawing No.	1:100	24-02-2014
Job No.	Scale	Date
App by	Rev. by	Prep. by


PRODUCED BY AN AUTODESK EDUCATIONAL PRODUCT

PRODUCED BY AN AUTODESK EDUCATIONAL PRODUCT

This drawing with its contents is the sole intellectual property of the Hospital Services Consulting Corporation. Copying or part thereof in any form whatsoever without the written permission of HSCC is prohibited.

NOTES
 1. ALL DIMENSIONS ON THIS DRAWING ARE IN MM.
 2. ONLY WRITTEN DIMENSIONS ARE TO BE FOLLOWED. DRAWINGS SHOULD NOT BE SCALED UNDER ANY CIRCUMSTANCES.

NO.	DATE	BY	CHKD.	REVISION
1	01/01/2014			
2	01/01/2014			
28	01/01/2000			
29	01/01/2000			
30	01/01/2000			

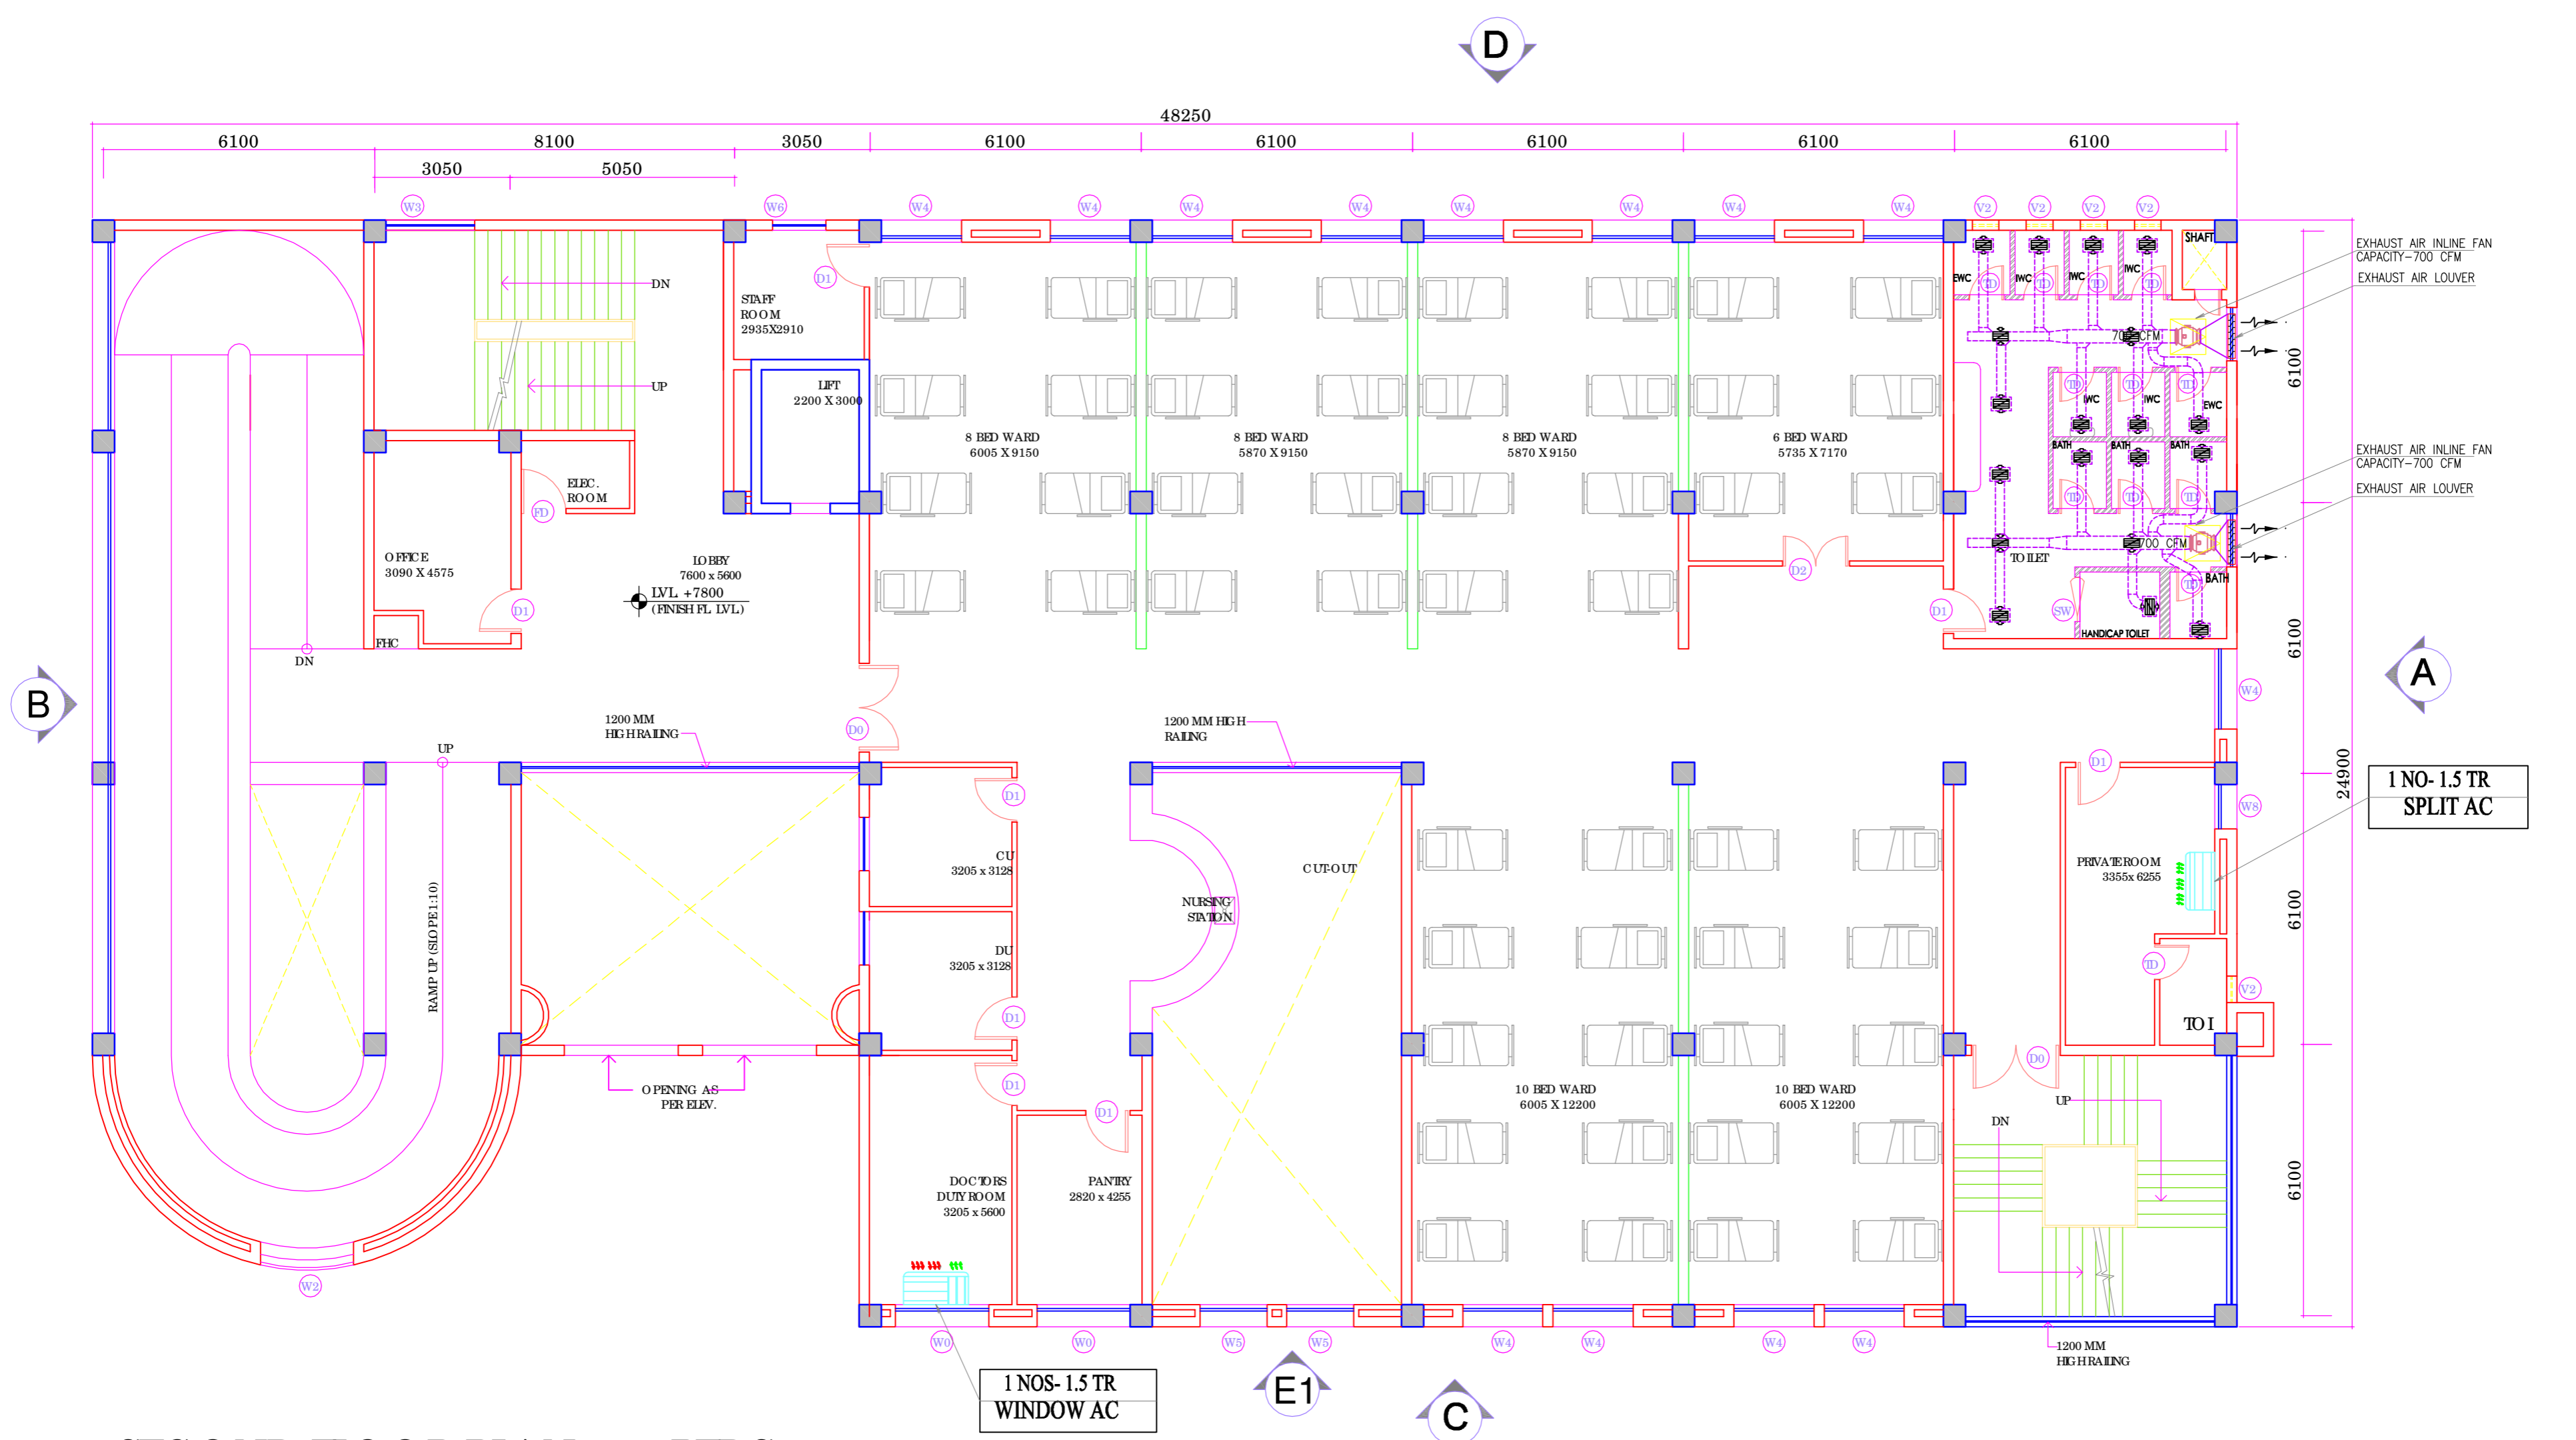

SECOND FLOOR PLAN - 50 BEDS

REVISION

PROJECT
 NRHM PROJECT

Proposed 100 Bedded Hospital at Mandi Town, HP

TITLE
 TENDER DRAWING

(HVAC LAYOUT)
 SECOND FLOOR PLAN

HSCC / D&B / HVAC / NRHM-HP MANDI AC-03


Drawing No.	1:100	24-02-2014
Job No.	Scale	Date
App by	Rev. by	Prep. by

HSCC (INDIA) LIMITED
 (A GOVERNMENT OF INDIA ENTERPRISE)
HSCC
 NEW DELHI INDIA

This drawing with its contents is the intellectual property of the Hospital Services Consulting Engineers (HSC) Ltd. Copying of this drawing or part thereof for use in any form whatsoever without the written permission of HSC is prohibited.

NOTES
 1. ALL DIMENSIONS ON THIS DRAWING ARE IN MM.
 2. ONLY WRITTEN DIMENSIONS ARE TO BE FOLLOWED. DRAWINGS SHOULD NOT BE SCALED UNDER ANY CIRCUMSTANCES.

NO.	DATE	BY	CHKD.	REVISION
1	24-02-2014			
2	24-02-2014			
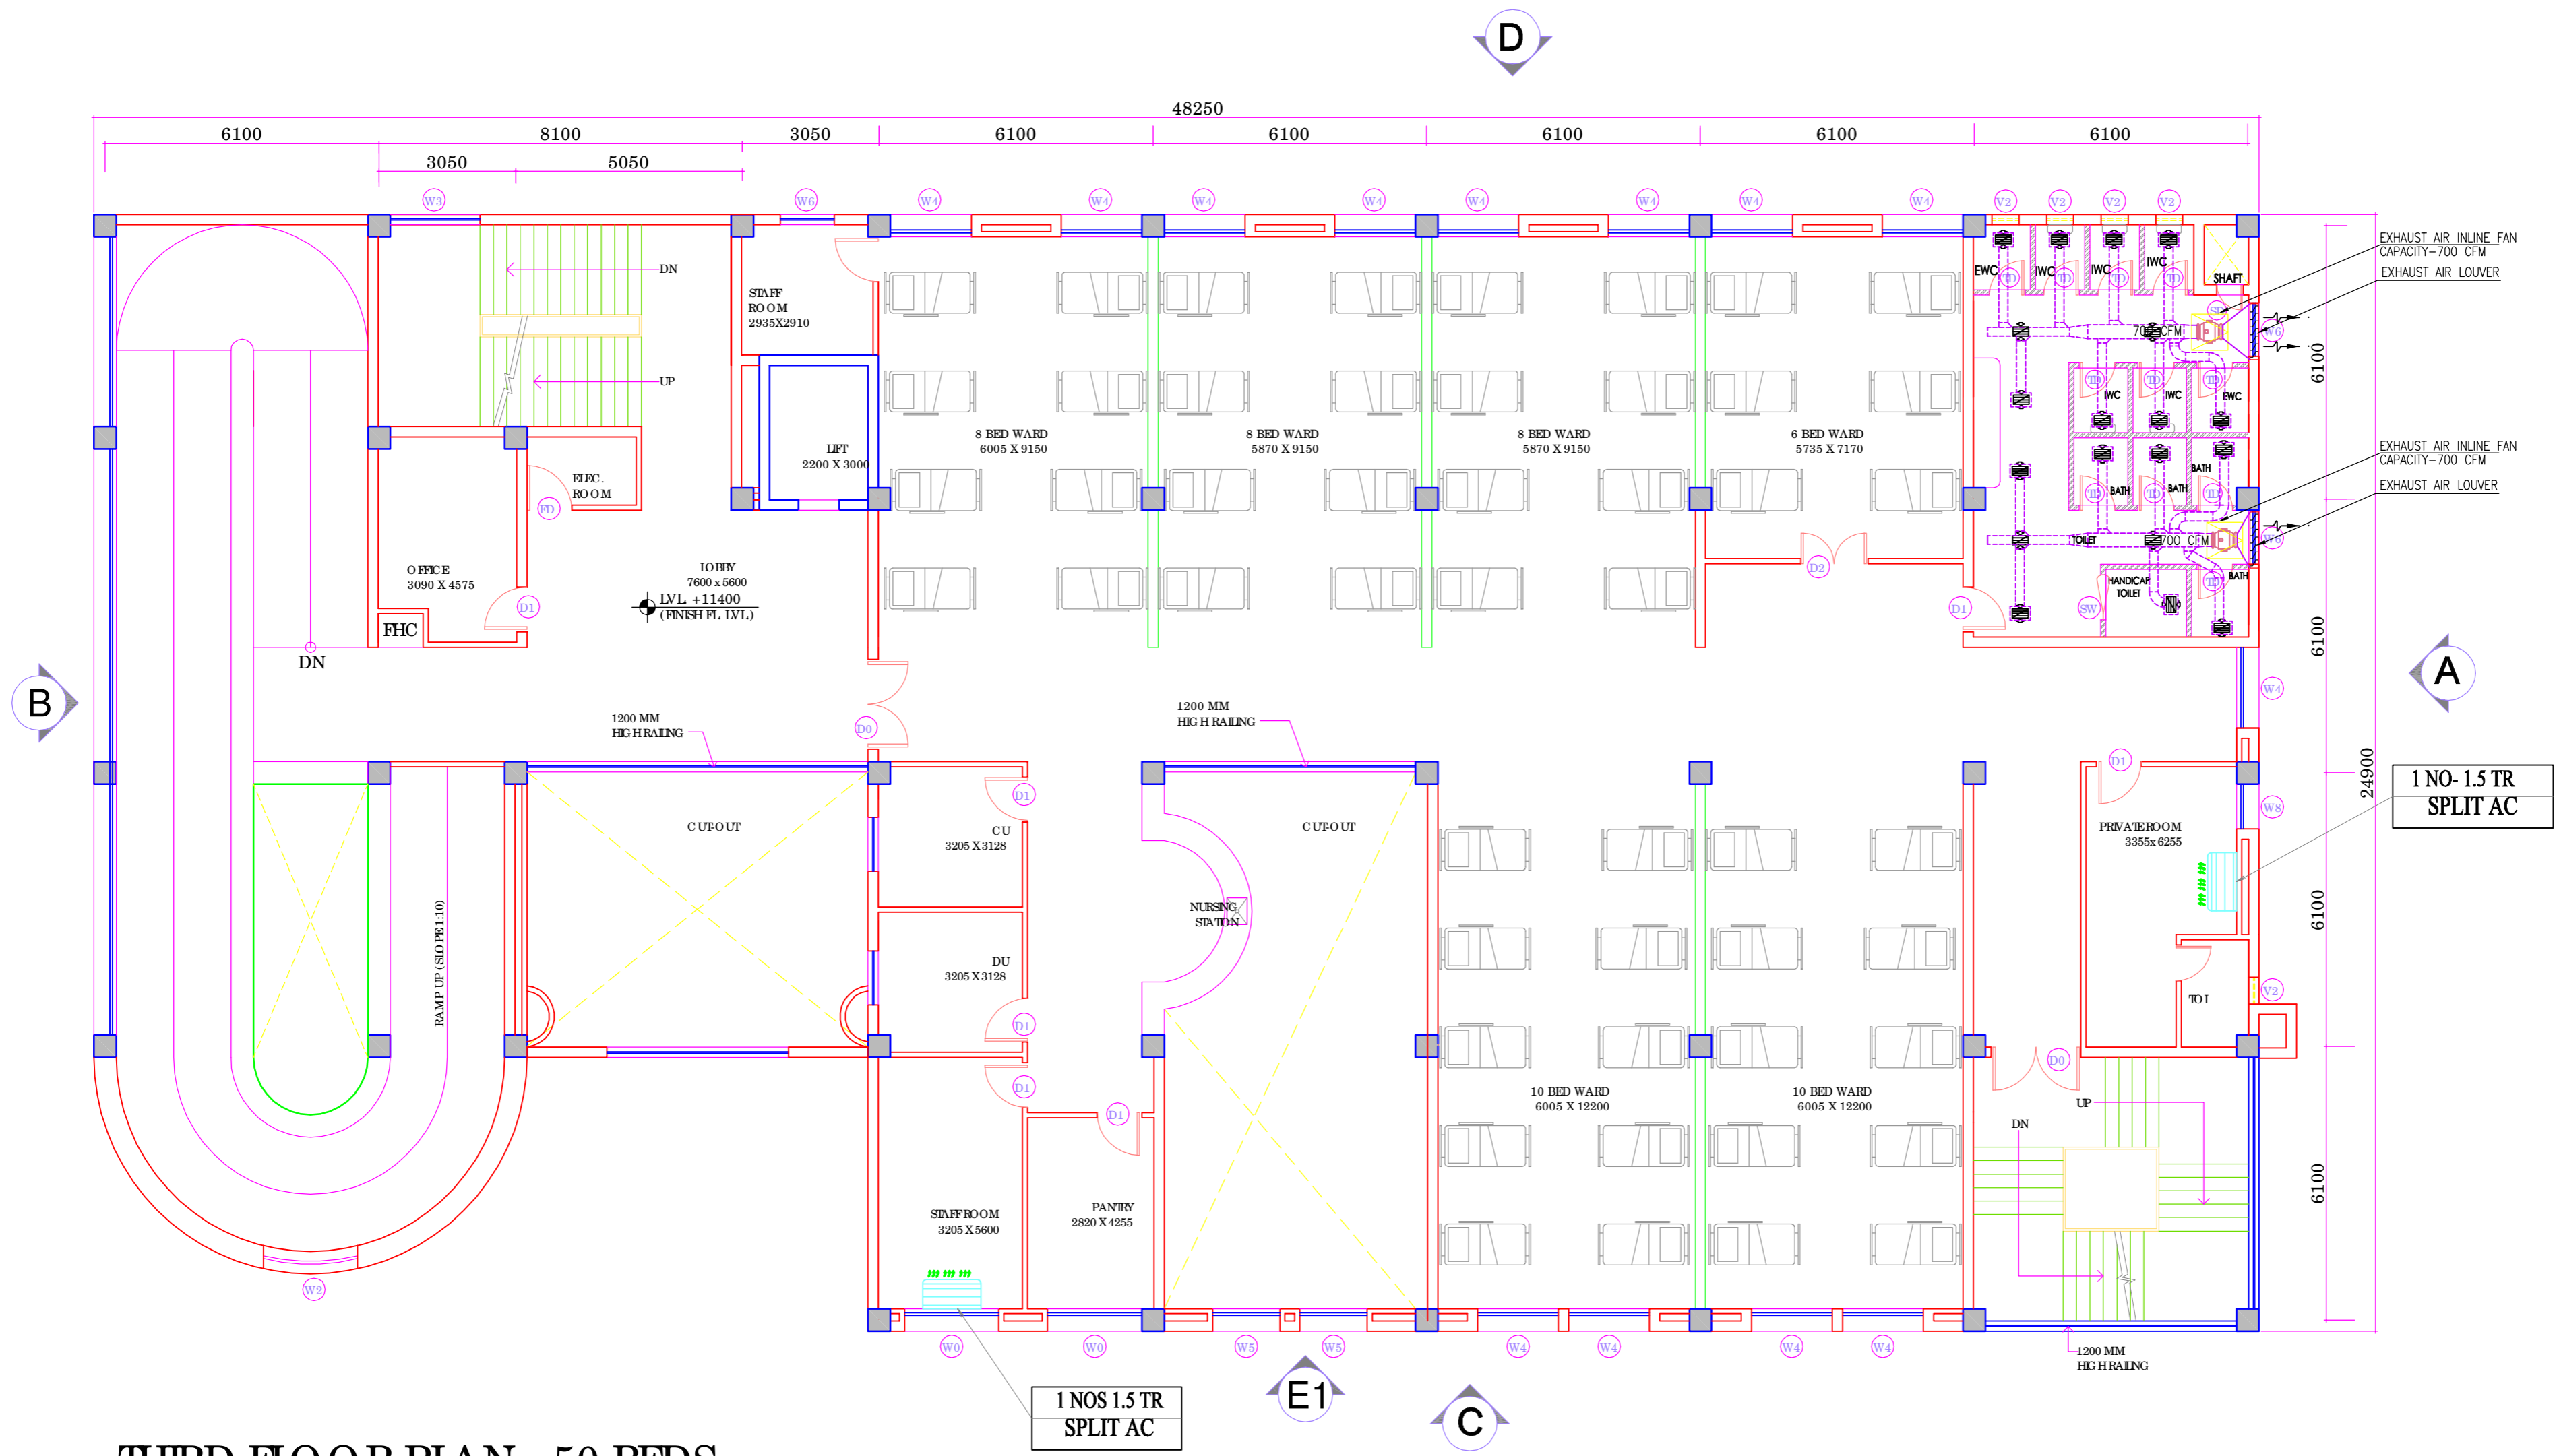

THIRD FLOOR PLAN - 50 BEDS

REVISION

PROJECT
NRHM PROJECT

Proposed 100 Bedded Hospital at Mandi Town, HP

TITLE
TENDER DRAWING

HVAC LAYOUT
THIRD FLOOR PLAN

HSC/CD&E/HVAC/NRHM-HP/MANDI AC-04

Drawing No.

Job No. 1:100 Scale 24-02-2014 Date

App by Rev. by Prep. by

HSCC (INDIA) LIMITED
 (A GOVERNMENT OF INDIA ENTERPRISE)
HSCC
 NEW DELHI INDIA

END OF VOLUME - VI