

Amendment no VII Dated 12.04.2018
HSCC/PUR/CNCI/Kolkata/Medical Equipment/04 dated 03.01.2018

Procurement of Medical Equipment CNCI 2nd Campus

All bidders are requested to note the following:


Item No	NAME OF THE EQUIPMENT	Last date & time sale/downloading of Tender document	Last closing/submission date & time for receipt of tender	Date of opening of Techno – Commercial bids.	Earlier date of opening	Amendment Status for opening date
1	High Dose-Rate Brachytherapy	24.04.2018, up to 13.00 hrs IST	24.04.2018, 14.00 hrs IST	24.04.2018, 14.30 hrs IST	17.04.2018	Technical specification updating with HDR Brachytherapy Room Layout Drawing attached

Tender Specification	May Please read as
Item no. 01 High Dose Rate Brachytherapy in Radiotherapy	
1.3 The system should have minimum 20 channels or more for all types of brachytherapy treatments.	No Change
4.7 The system should be capable of summation of brachytherapy and external beam dose distribution and 3D viewing and should be quoted as optional item and price must be quoted separately.	4.7 The system should be capable of summation of brachytherapy and external beam dose distribution and 3D viewing
5.13 Provide the catalogues of all applicators. All the guide tubes must be functional for 5 years.	5.13 Provide the catalogues of all applicators.
6.4 Source position simulator and source check ruler	6.4 Source position check facility and provision to insert gafchromic film for permanent record of source position check along with gafchromic films.
7.2 Five years warranty to be commenced from first patient treated as per AERB norms.	No Change
Commercial Terms	
PAGE 34, Point 20, Taxes & duties: Supplier shall be entirely responsible for all taxes, duties,	Taxes & duty will reimbursed to the supplier as SCC clause no. 09 of the tender document
Page 35, point 21, Payment for Imported Goods: (viii) Inspection Certificate for the despatched equipments issued by recognized/ reputed agency like SGS, Lloyd, TUV & Beauru Varitus, prior to despatch.	Tender terms prevails
Page No. 36, Point 21.2: The supplier shall not claim any interest on payments under the contract	Tender terms prevail
Page 38, Point 23.1: Liquidated damages – “subject to a maximum of 10% of the contract price.”	Tender terms prevail
Page No. 42, Sec-V, Clause 1: Bidder must take into consideration in its bid, costs to be incurred for any additional work pertaining to civil, Electrical, Plumbing, sanitary, Radiation protection as per Govt. regulation/or equivalent as per local statutory conditions , servo stabilisers, U.P.S. etc. if required for successful installation testing and commissioning of the system/ equipment in the "All inclusive lump ' sum price"/ turnkey work.	Tender terms prevail

<p>Page No.44, Sec-VI:</p> <p>Insurance (local transportation and storage) would be extended and borne by the Supplier from ware house to the consignee site for a period including 3 moths beyond date of delivery.</p>	<p>As per SCC Clause 7 and Insurance (local transportation and storage) would be extended and borne by the Supplier from ware house to the consignee site for a period including 3 moths beyond date of delivery.</p>
<p>Payment terms for Turn key</p>	<p>Turn key payment will be made on Pro-rata basis against work done certified by site in-charge. Other terms shall prevail as per tender documents.</p>
<p>Page 48, Site Modifications: The Supplier should inspect the proposed site offered by the Consignee, wherein the HDR BRACHYTHERAPY SYSTEM must be installed. They are required to submit the plan for the project. The scope of work includes complete Electrical, Wall finishing, Air-conditioning, Flooring for the proper functioning of the HDR BRACHYTHERAPY SYSTEM. The supplier shall assist the user by providing necessary documentations/technical data for regulatory clearances and approvals from AERB.</p>	<p>Attached</p>

This drawing with all its contents is the sole intellectual property of the Hospital Services Consultancy Corporation (India) Ltd. Copying of this drawing or part thereof for its use in any form whatsoever without the written permission

NOTES

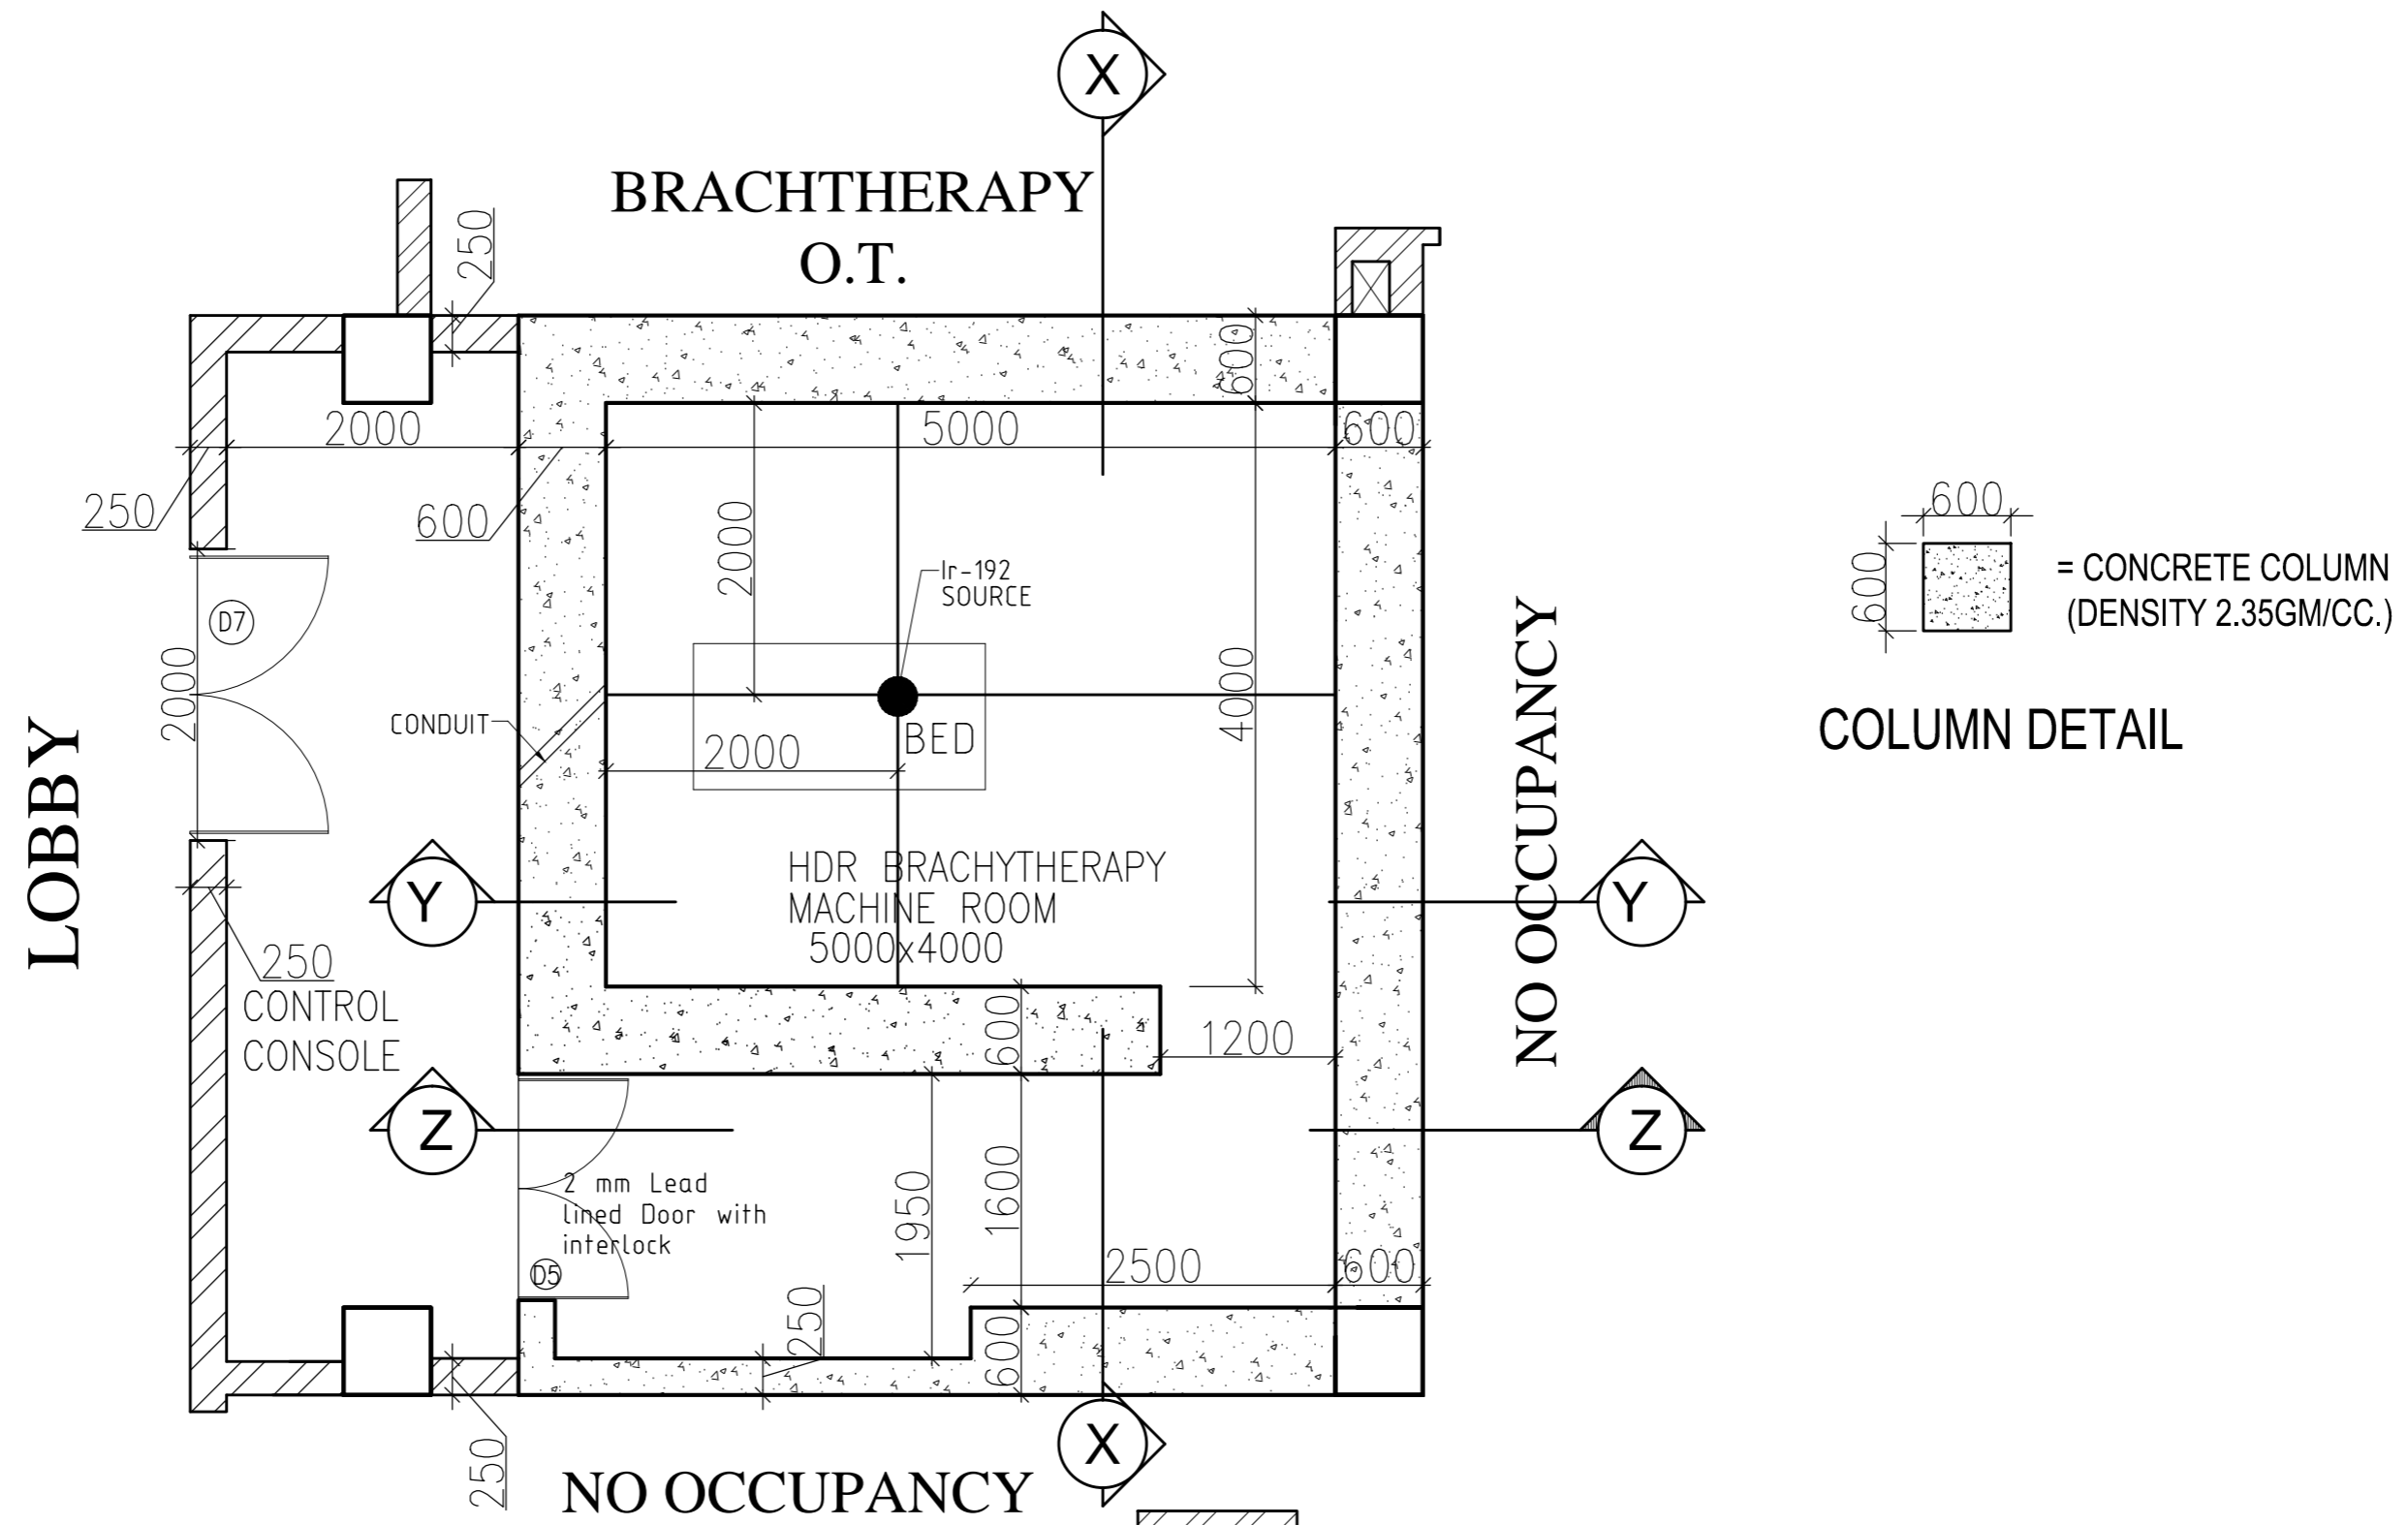

**HDR Brachytherapy Room
Layout Drawing**

-  = BRICK WALL
-  = CONCRETE WALL (density 2.35gm/cc.)

Structure:- Concrete density 2.35 gm/cc.

NO.	DATE	ISSUED
PRINTS ISSUED		
REV	DATE	DESCRIPTION
REVISION R-1		

PROJECT
Development of 2nd Campus of CNCI at Premises no.02-0321 Plot no.DJ-1/1&DJ 1/2 Action Area -I-D New Town Rajarhat KOLKATA-700156

TITLE
HDR Brachytherapy Room Layout Drawing

SUBMISSION DRAWING

OWNER'S SIGN.

ARCHITECT'S SIGN.

HSCC/CNCI/006/AERB/AR-24/a

DRAWING NO.		
HSCC / JOB NO.	1:50 SCALE	June' 2015 DATE
RK App by	JC Chkd. by	SK Prep. by

HOSPITAL SERVICES CONSULTANCY CORPORATION (INDIA) LIMITED (A GOVERNMENT OF INDIA ENTERPRISES)

HSCC
NEW DELHI INDIA

All other terms and conditions of the tender enquiry document shall remain unchanged.
Prospective bidders are advised to regularly visit HSCC website/ CPP as corrigendum /amendments etc. if any, will be notified on this portal only, no separate advertisement will published in the news papers.

Chief General Manager, HSCC (I) Ltd
For & on behalf of Director CNCI, Kolkata