




FIRST FLOOR

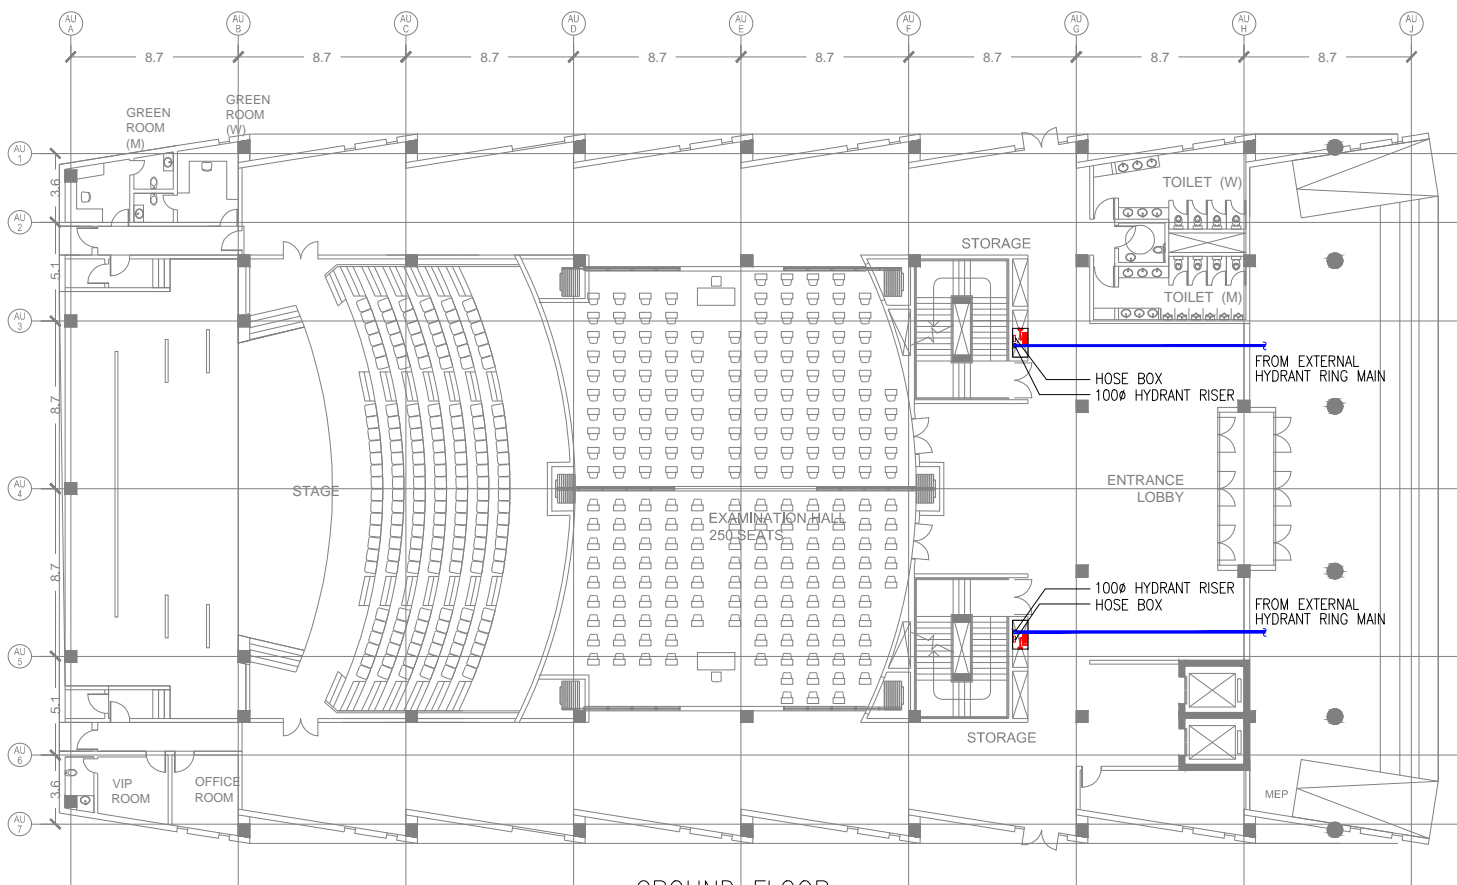


GROUND FLOOR

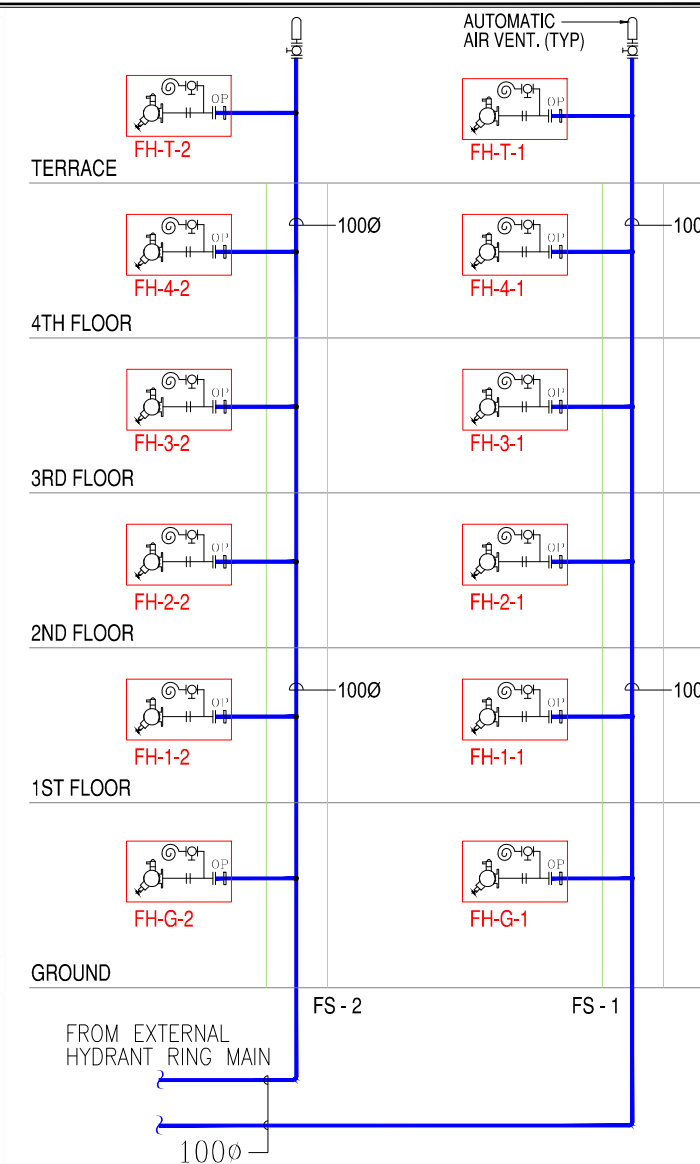


SCHEMATIC FIRE HYDRANT

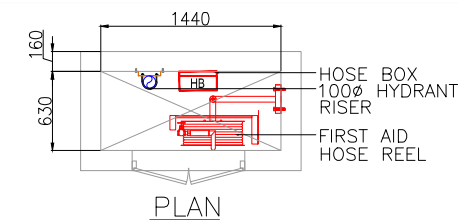

PLAN

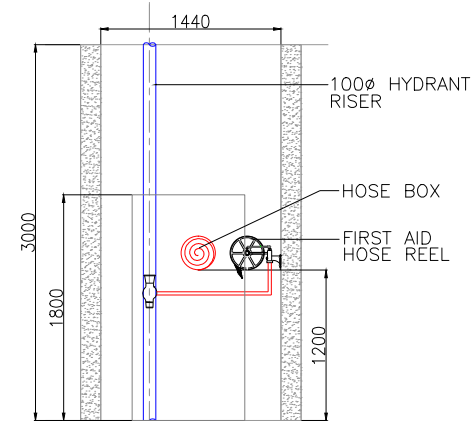

ELEVATION  
DETAIL-A

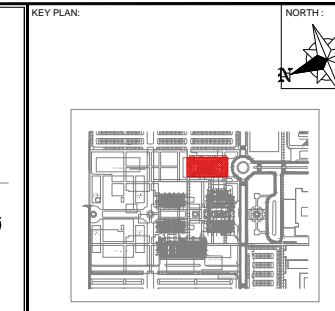

- NOTES / LEGEND:
- a) EACH INTERNAL HYDRANT COMPRISES/
  - b) SINGLE HEADED 63mm DIA OBLIQUE VALVE
  - c) 23 63mm DIA 15m LONG RBL CANVAS HOSES WITH GUN METAL NOZZLE.
  - d) 1/ 30Ø BALL VALVE & 30M HOSE REEL WITH 20Ø RUBBER HOSE.
  - e) OPERICE PLATE-OP (100Ø).

RECEIVED DATE	MC_A10G	RO	ARCHITECT		
REVISION					
REV.	DATE	DESCRIPTION	DRN	CKD	APD.
06.10.17		FIRST ISSUE	RAFI	YS	KK

PROJECT:  
ALL INDIA INSTITUTE OF MEDICAL SCIENCES, NAGPUR.

CLIENT / PROJECT MANAGEMENT :  
H.S.C.C. (INDIA) LTD.  
E-6, Sector 1, Noida - UP 201301


ARCHITECTS & MASTER PLANNERS  
**Perkins Eastman**  
PERKINS EASTMAN ARCHITECTS OPC  
115 FIFTH AVENUE, NEW YORK, NY 10003, USA  
TEL: +1 212 368 7000, FAX: +1 212 368 7676  
**EDIFICE**  
EDIFICE CONSULTANTS PVT. LTD.  
3RD FLOOR, SHIRAMS ARCADE, OPP. GOVANDI POST OFFICE, GOVANDI (E), MUMBAI - 400 086, TEL: +91 22 6703 1122, FAX: +91 22 6703 1133  
MUMBAI-DELHI-CHENNAI-KOLKATA-BANGALURU-HYDERABAD-PUNE

PURPOSE OF RELEASE  
FOR TENDER ONLY


STAGE:	DESIGN DEVELOPMENT
DIRECTION:	Drawing No: L554-AU-F-411 Current Revision: RO
Start Date:	Issue Date: 06-10-17 Last saved Date: 23-09-17
Project Code:	MR-HSCC-AIIMS-NAG-ACADEMICS
Bldg/Block:	ACADEMICS / AUDITORIUM
Floor:	GRND & TYPICAL Scale: 1:250
Drawing title:	FIRE FIGHTING LAYOUT
Checked by:	Ramachandran
Approved by:	Hanharan T.V

File path: \\P:\PROJECTS\DRAWINGS OF H.S.C.C. AIIMS NAGPUR\DRAWINGS\ACADEMICS, NAGPUR\FIRE FIGHTING\AUDITORIUM\L554-AU-F-411-FIRE FIGHTING LAYOUT (GROUND AND 1st FLOOR).dwg  
THIS DRAWING IS THE SOLE PROPERTY OF EDIFICE CONSULTANTS PVT. LTD. ITS USE FOR ANY PURPOSE OTHER THAN THAT INTENDED IS TO BE DONE ONLY AFTER PRIOR APPROVAL.




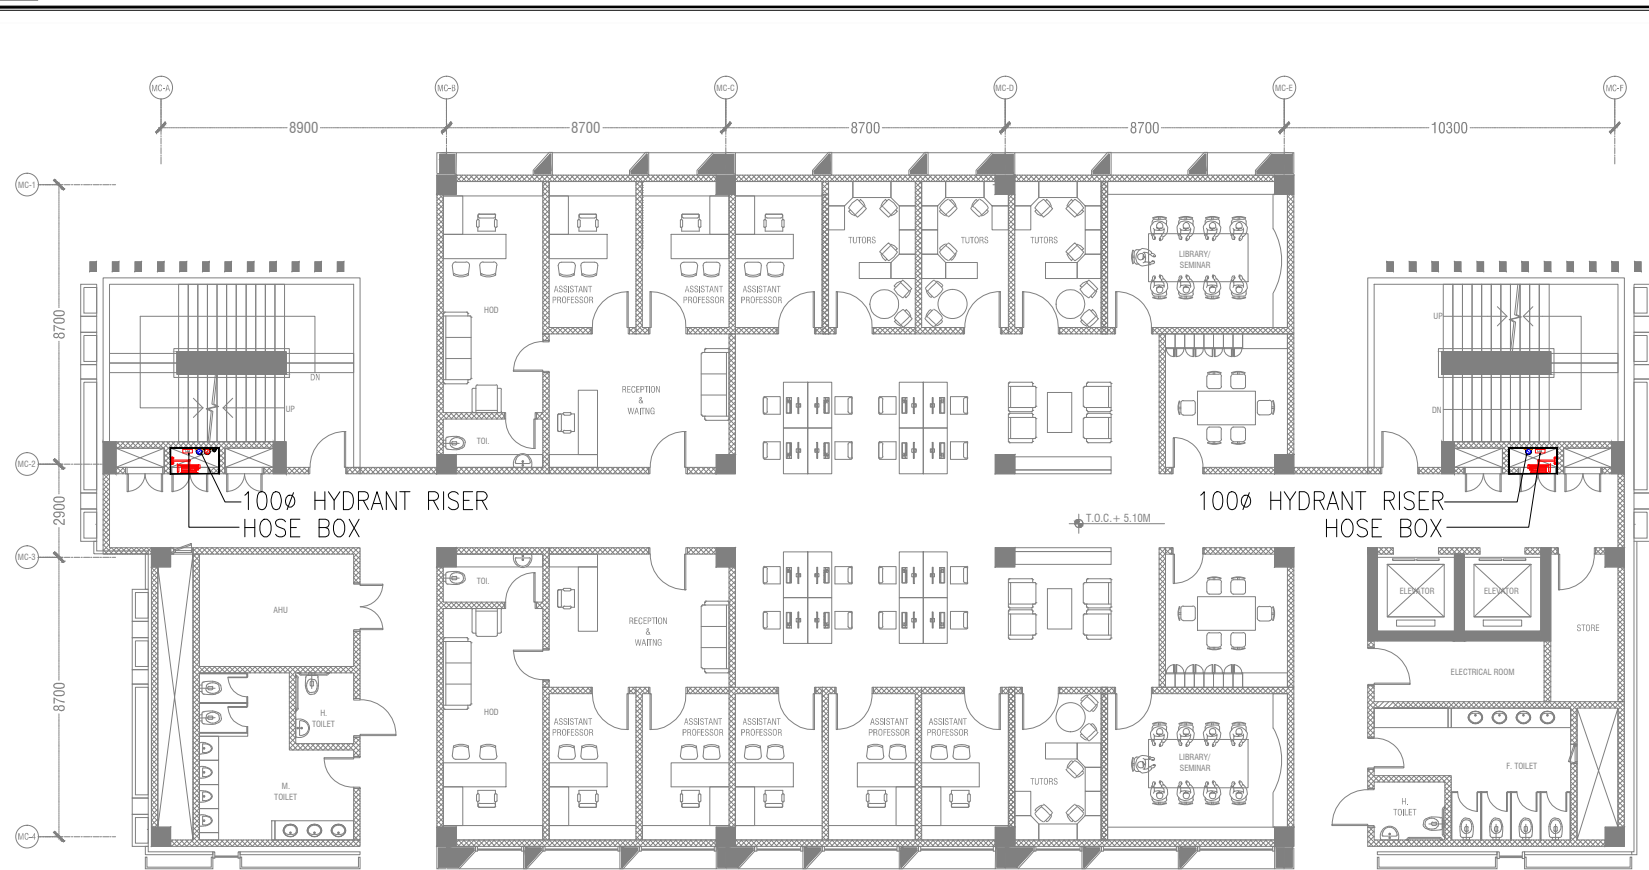





FIRST FLOOR

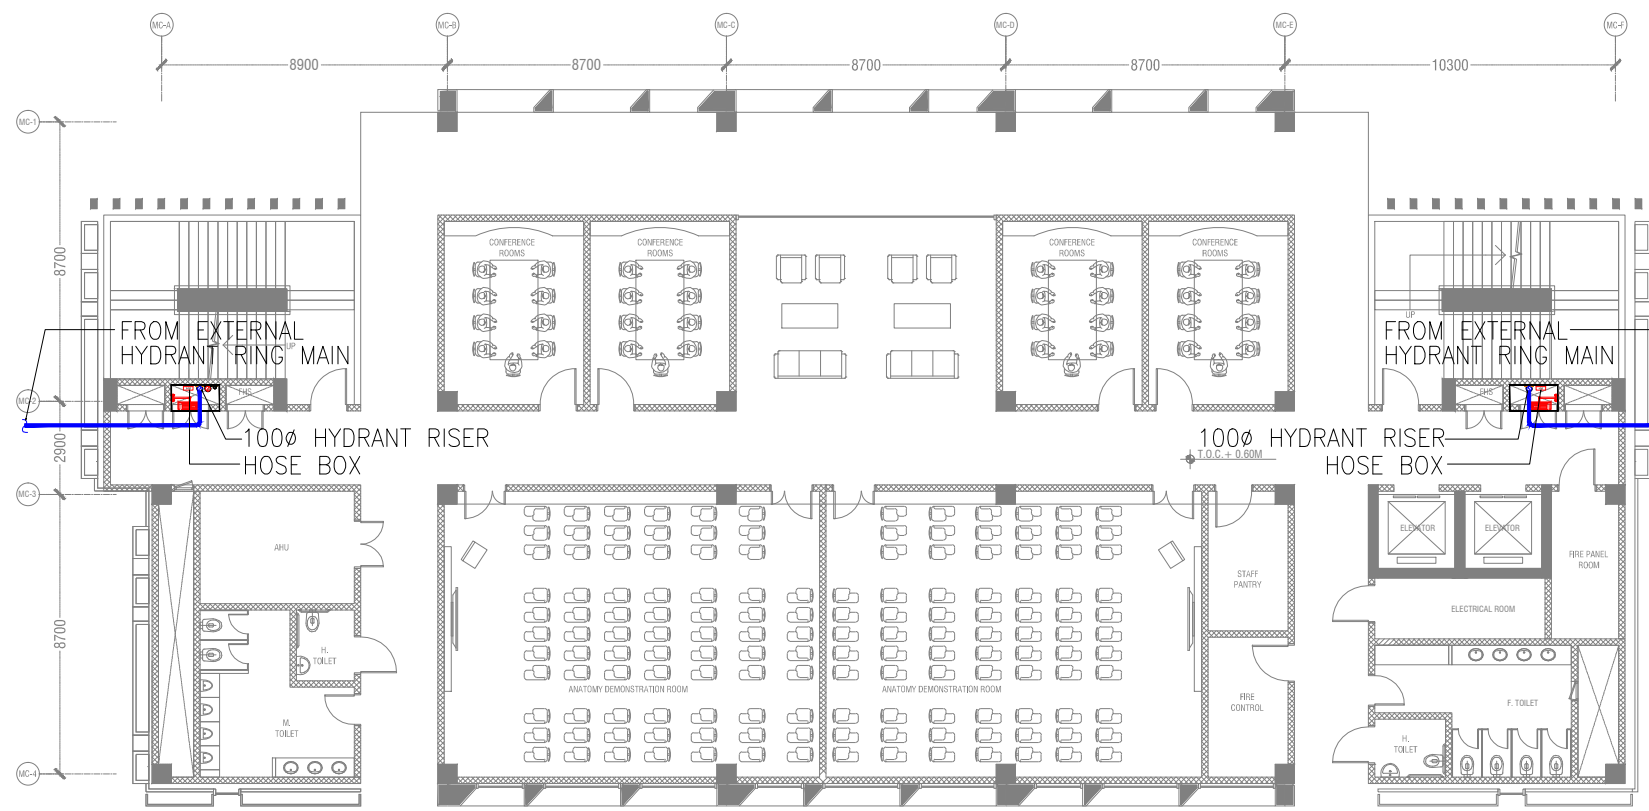

GROUND FLOOR

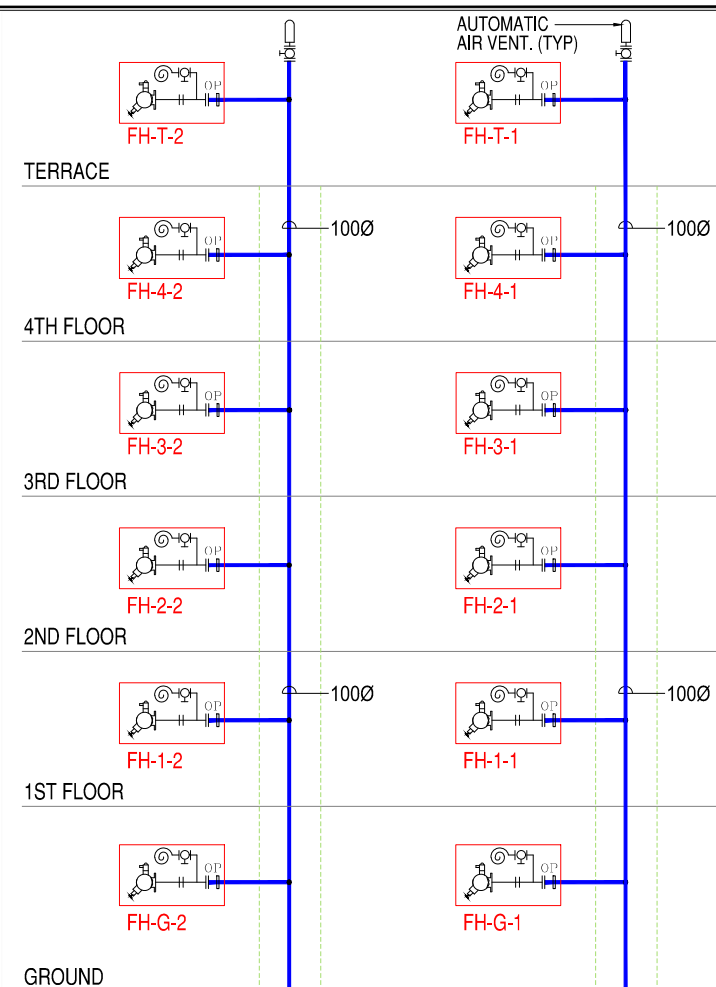

SCHEMATIC FIRE HYDRANT

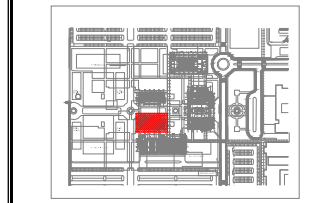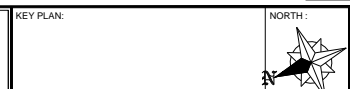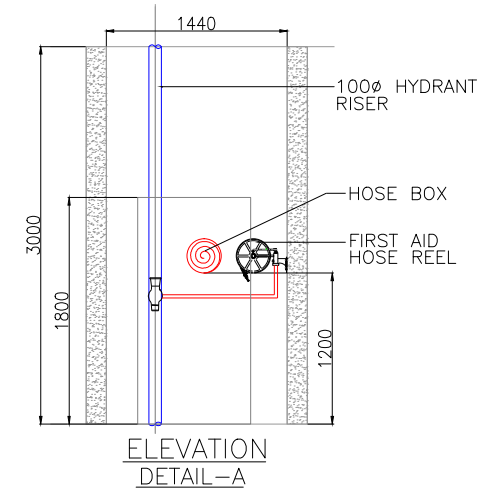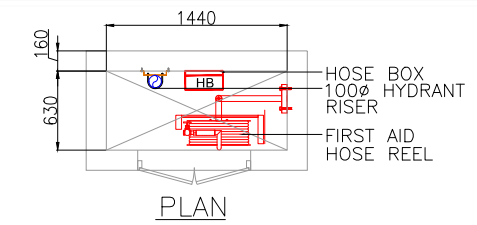

NOTES / LEGEND:

EACH INTERNAL HYDRANT COMPRISES:

- SINGLE HEADED 65mm DIA ORANGE VALVE
- 24 65mm DIA 15m LONG RSL CANVAS HOSES WITH GUN METAL NOZZLE
- 1/ 200 BALL VALVE & 30M HOSE REEL WITH 200 RUBBER HOSE
- ORIFICE PLATE-OP (100e).

RECEIVED DATE	29.10.17	MC_A10G	RO	ARCHITECT
DATE	06.10.17	FIRST ISSUE	RAFI	YS KK
DESCRIPTION			DRN	CKD APD.

PROJECT:  
ALL INDIA INSTITUTE OF MEDICAL SCIENCES, NAGPUR.

CLIENT / PROJECT MANAGEMENT :

**H.S.C.C. (INDIA) LTD.**  
E-6, Sector 1, Noida - UP 201301

ARCHITECTS & MASTER PLANNERS

**Perkins Eastman**  
PERKINS EASTMAN ARCHITECTS OPC  
115 FIFTH AVENUE, NEW YORK, NY 10003, USA  
TEL: +1 212 363 7000, FAX: +1 212 363 7676

**EDIFICE**  
EDIFICE CONSULTANTS PVT. LTD.  
3RD FLOOR, SRIRAMA ARCADE, OPP. GOVANDI POST OFFICE, GOVANDI (E),  
MUMBAI - 400 086. TEL: +91 22 6703 1122, FAX: +91 22 6703 1133  
MUMBAI-DELHI-CHENNAI-KOLKATA-BANGALURU-HYDERABAD-PUNE

PURPOSE OF RELEASE  
FOR TENDER ONLY

STAGE:	DESIGN DEVELOPMENT
DIRECTION:	Drawing No: L554-MC-F-411 Current Revision: RO
Start Date:	Issue Date: 06-10-17 Last saved Date: 23.09.17
Project Code:	MR-HSCC-AIIMS-NAG-ACADEMICS
Bldg/Block:	ACADEMICS / MEDICAL COLLEGE
Floor:	GRND & TYPICAL Scale: 1:150


Drawing title: FIRE FIGHTING LAYOUT

Checked by: Ramachandran


Approved by: Hanharan T.V

File path: \\PERKINS EASTMAN ARCHITECTS\PROJECTS\AIIMS NAGPUR\DRAWINGS\ACADEMICS\NAGPUR\FIRE FIGHTING\MEDICAL COLLEGE\L554-MC-F-411-FIRE FIGHTING LAYOUT (GROUND & TYPICAL).dwg


THIS DRAWING IS THE SOLE PROPERTY OF EDIFICE CONSULTANTS PVT. LTD. IT IS TO BE USED FOR THE PROJECT ONLY AND NOT TO BE REPRODUCED OR TO BE USED IN ANY MANNER WITHOUT THE WRITTEN PERMISSION OF EDIFICE CONSULTANTS PVT. LTD.

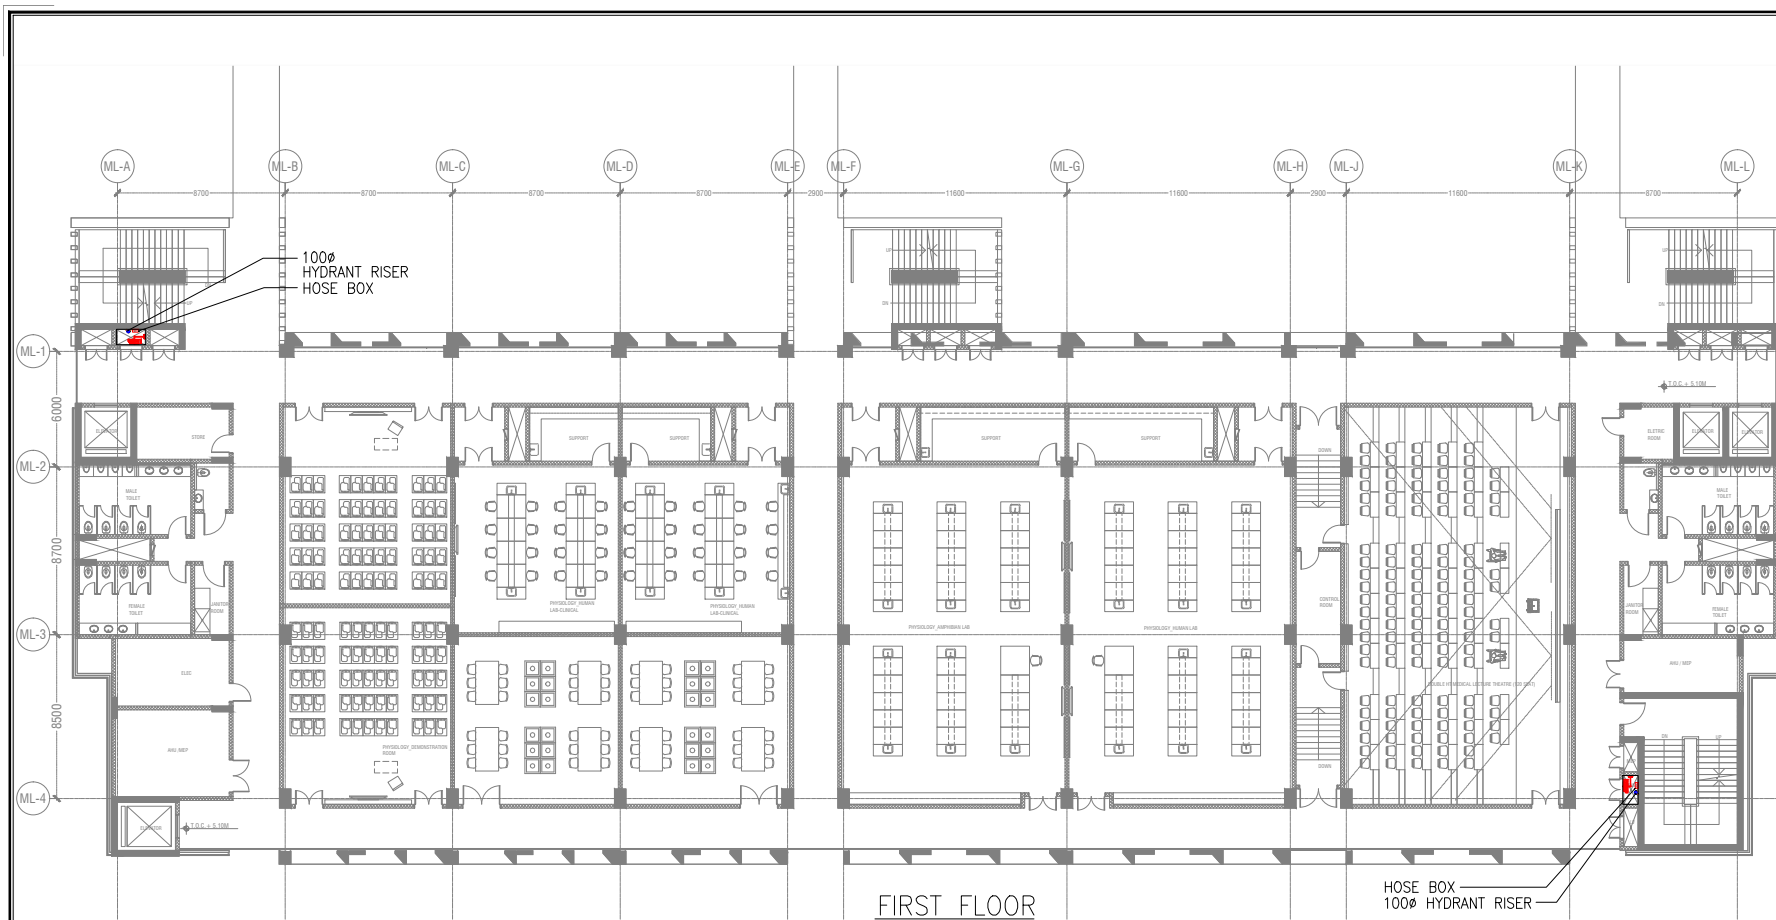


FIRST FLOOR

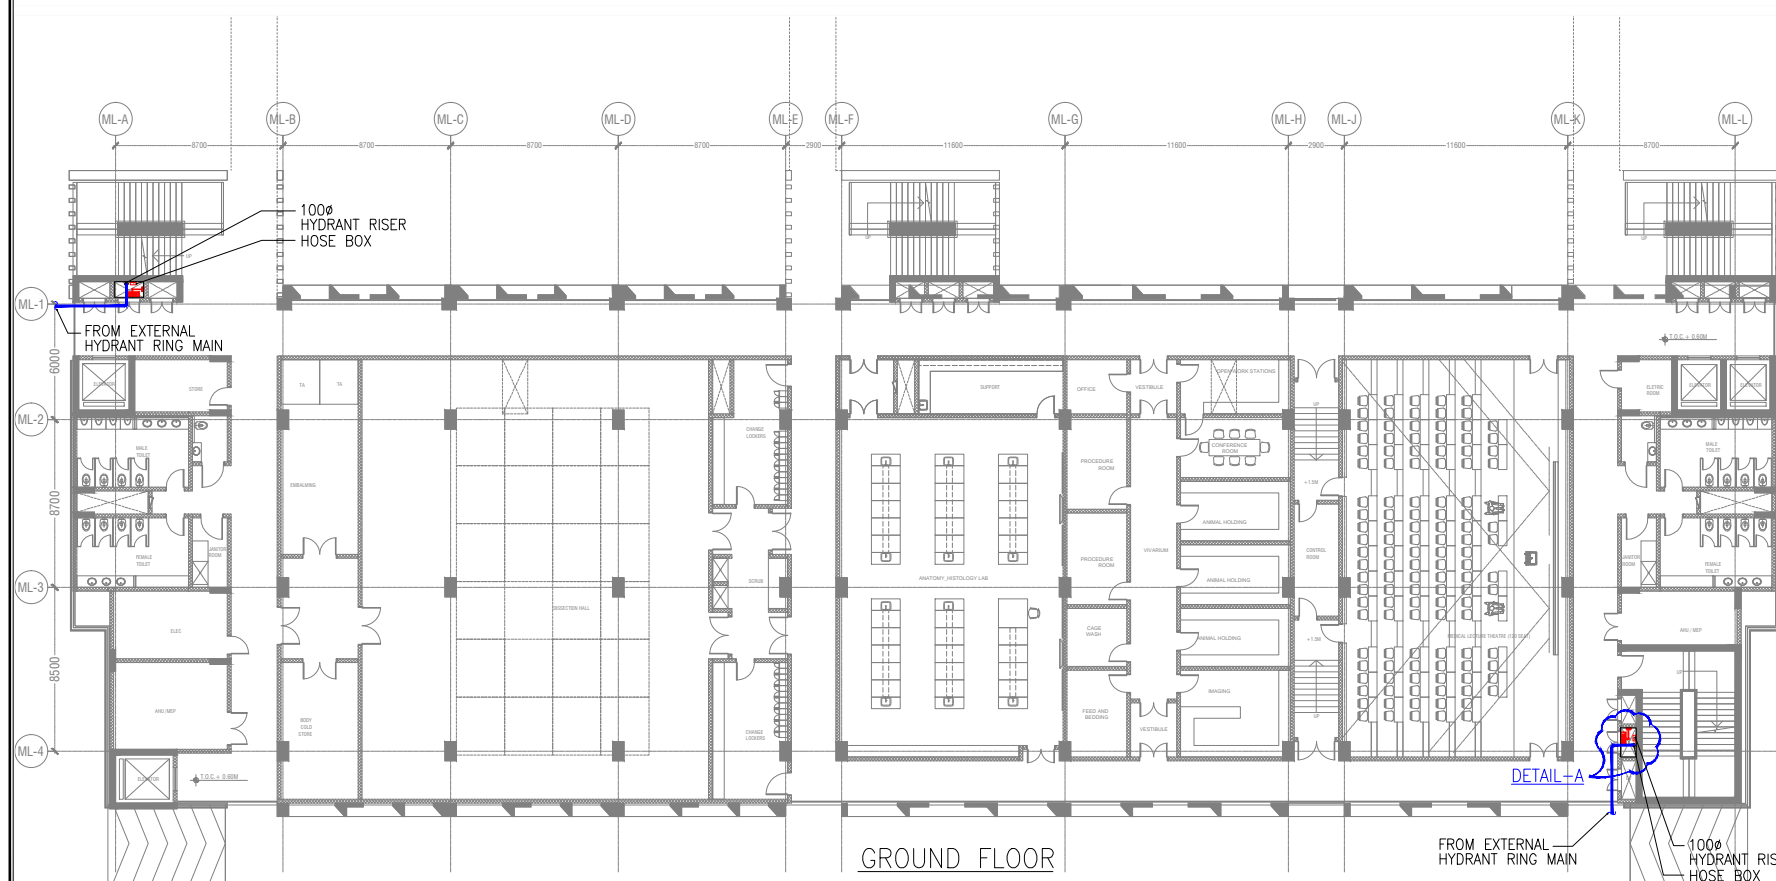


GROUND FLOOR

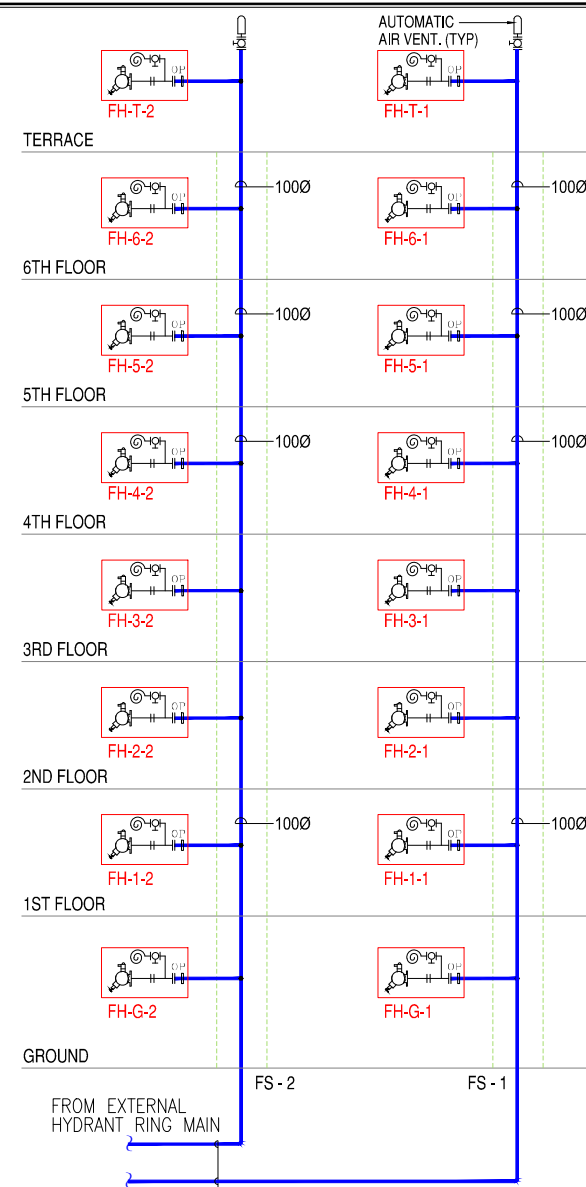


SCHEMATIC FIRE HYDRANT

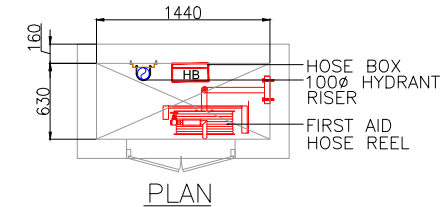

PLAN

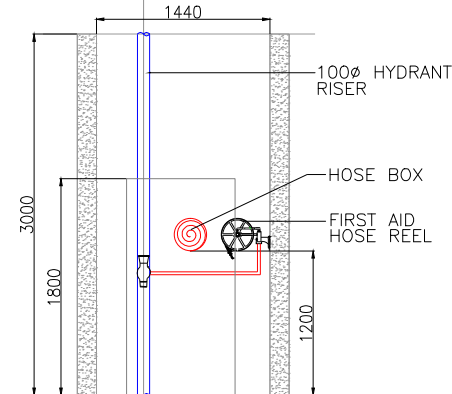

ELEVATION  
DETAIL-A

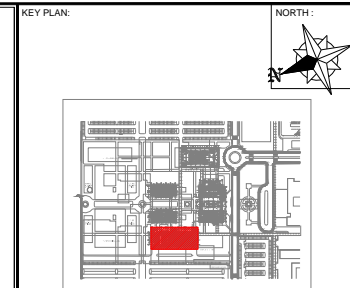

NOTES / LEGEND:

EACH INTERNAL HYDRANT COMPRISES

- a) SINGLE HEADED 65mm DIA OBLOQUE VALVE
- b) 27 65mm DIA 16m LONG ROL CANVAS HOSES WITH GUN METAL NOZZLE.
- c) 1/ 20m BALL VALVE & 30M HOSE REEL WITH 20m RUBBER HOSE.
- d) ORIFICE PLATE-OP (100e).

29.10.17	MC_A10G	RO	ARCHITECT
RECEIVED DATE	DRAWING No.	REV.	DISCIPLINE
BACKGROUND DRAWING / REFERENCE DRAWING LIST			
RO	06.10.17	FIRST ISSUE	RAFI YS KK
REV.	DATE	DESCRIPTION	DRN CKD APD.
REVISION			

PROJECT:

ALL INDIA INSTITUTE OF MEDICAL SCIENCES, NAGPUR.

CLIENT / PROJECT MANAGEMENT :

H.S.C.C. (INDIA) LTD.  
E-6, Sector 1, Noida - UP 201301

ARCHITECTS & MASTER PLANNERS

**Perkins Eastman**

PERKINS EASTMAN ARCHITECTS OPC  
115 FIFTH AVENUE, NEW YORK, NY 10003, USA  
TEL: +1 212 363 7200, FAX: +1 212 363 7976

**EDIFICE**  
EDIFICE CONSULTANTS PVT. LTD.  
3RD FLOOR, SRIRAMA ARCADE, OPP. GOVANDI POST OFFICE, GOVANDI (E),  
MUMBAI - 400 086, TEL: +91 22 6703 1122, FAX: +91 22 6703 1133  
MUMBAI-DELHI-CHENNAI-KOLKATA-BANGALURU-HYDERABAD-PUNE


PURPOSE OF RELEASE

FOR TENDER ONLY


STAGE:	DESIGN DEVELOPMENT
DIRECTION:	Drawing No: L554-ML-F-411 Current Revision: RO
Start Date:	Issue Date: 06-10-17 Last saved Date: 23.09.17
Project Code:	MR-HSCC-AIMS-NAG-ACADEMICS
Bldg/Block:	ACADEMICS / MEDICAL LABS
Floor:	GRND & TYPICAL Scale: 1:250
Drawing title:	FIRE FIGHTING LAYOUT
Checked by:	Ramachandran
Approved by:	Hanharan T.V

File path: \\P:\PROJECTS\DRAWINGS\OF\HSCC\AIMS NAGPUR\DRAWINGS\ACADEMICS\_NAGPUR\FIRE FIGHTING\MEDICAL LABS\L554-ML-F-411-FIRE FIGHTING LAYOUT (GROUND & 1st FLOOR).dwg


THIS DRAWING IS THE SOLE PROPERTY OF EDIFICE CONSULTANTS PVT. LTD. IT IS TO BE USED FOR THE PURPOSES SPECIFIED ONLY AND NOT TO BE REPRODUCED OR TRANSMITTED IN ANY FORM OR BY ANY MEANS, ELECTRONIC OR MECHANICAL, INCLUDING PHOTOCOPYING, RECORDING, OR BY ANY INFORMATION STORAGE AND RETRIEVAL SYSTEM, WITHOUT THE WRITTEN PERMISSION OF EDIFICE CONSULTANTS PVT. LTD.

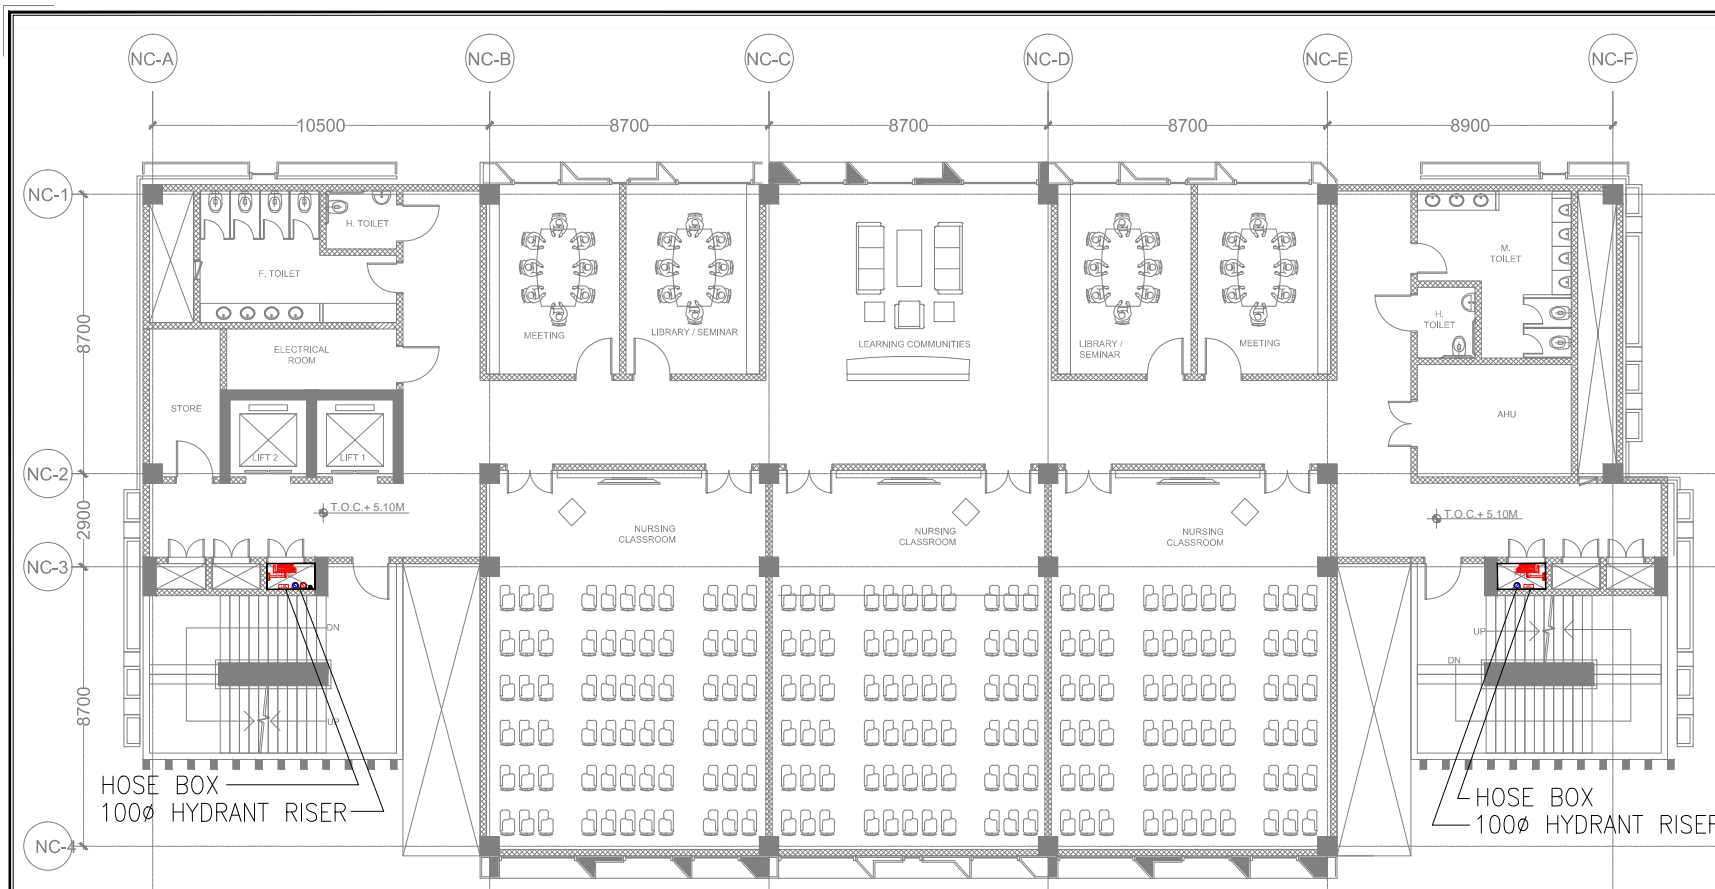


FIRST FLOOR

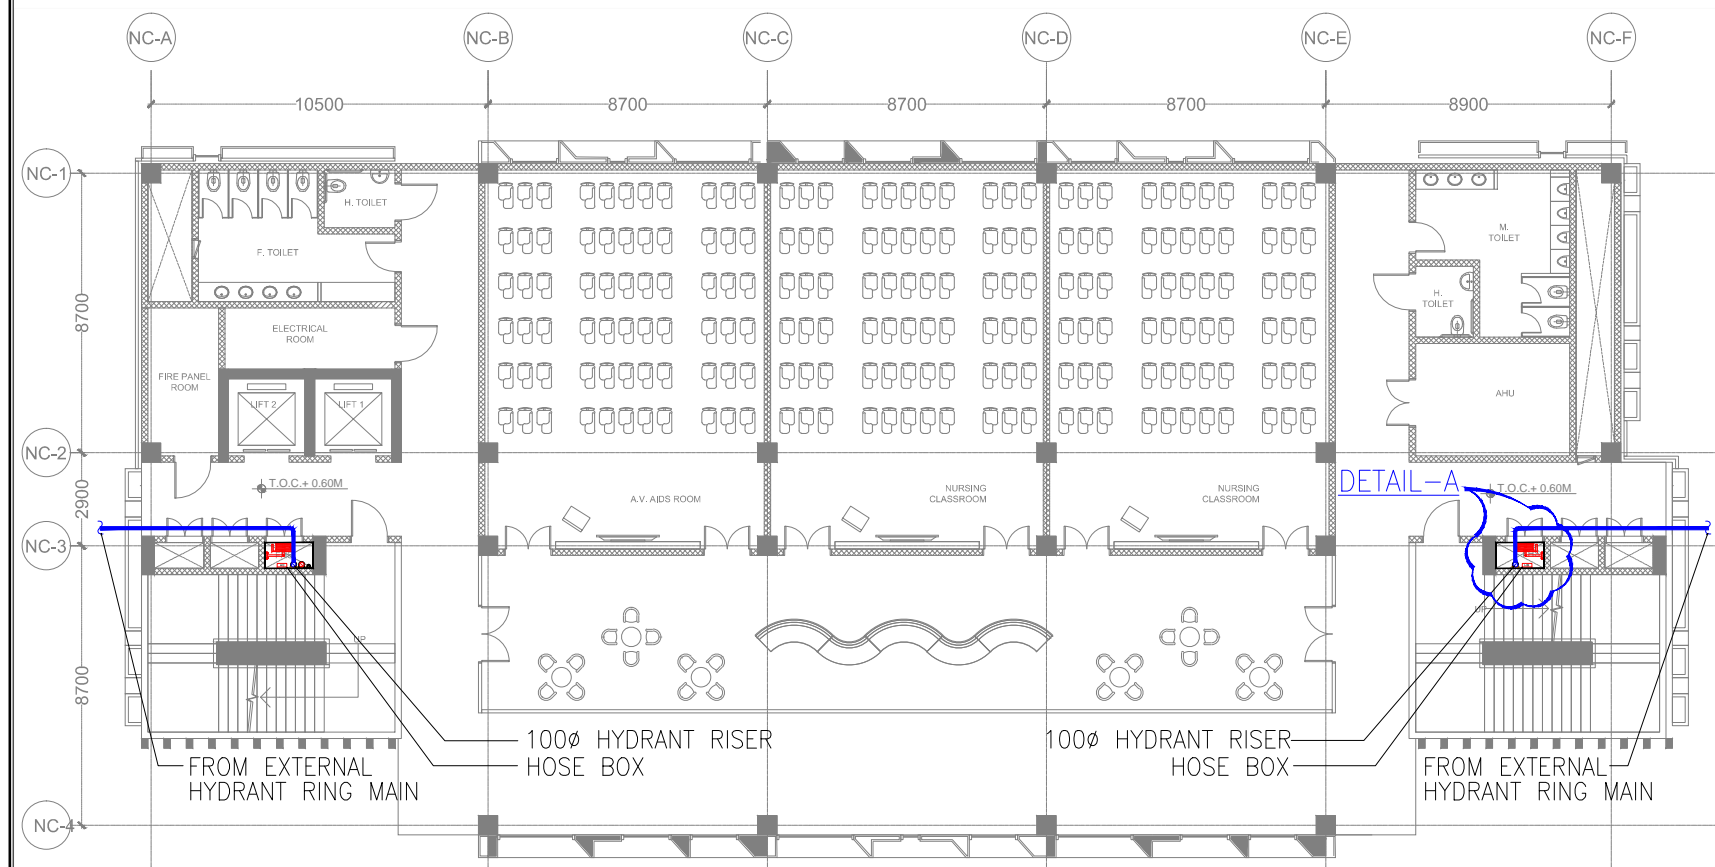


GROUND FLOOR

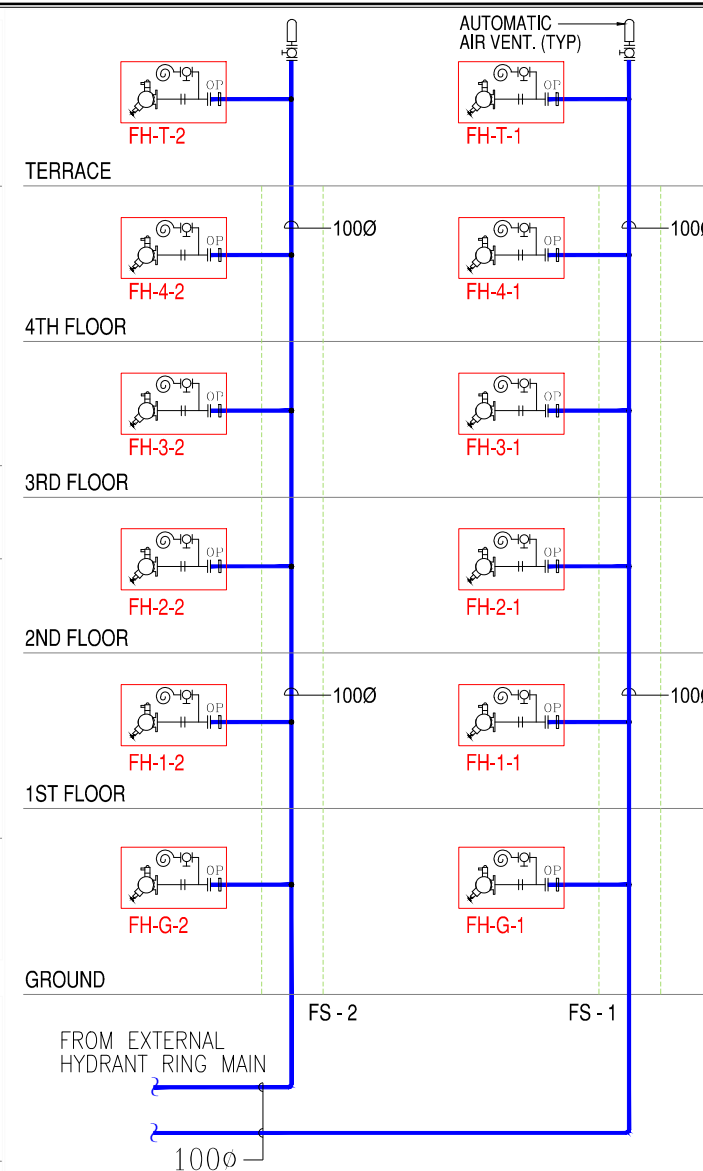

SCHEMATIC FIRE HYDRANT

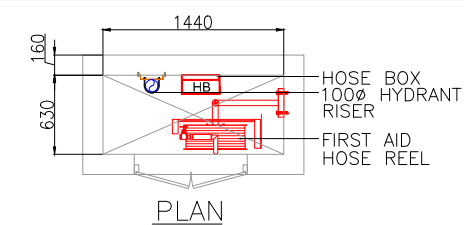

PLAN

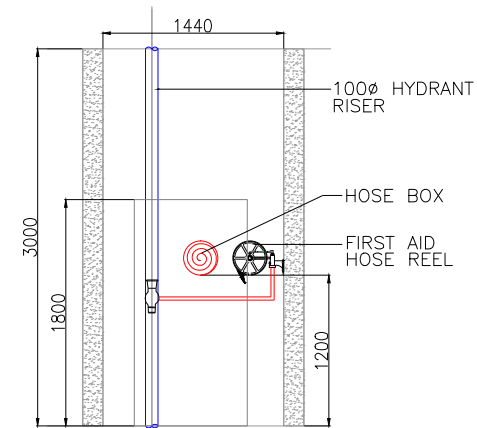



ELEVATION  
DETAIL-A

KEY PLAN: NORTH:

NOTES / LEGEND:

- 1) EACH INTERNAL HYDRANT COMPRISES:
- a) SINGLE HEADED 65mm DIA COLLAQUE VALVE
- b) 2x 65mm DIA 16m LONG REL. CANVAS HOSES WITH GUN METAL NOZZLE.
- c) 1x 200 BALL VALVE & 30M HOSE REEL WITH 200 RUBBER HOSE.
- d) ORIFICE PLATE-OP (1000).

RECEIVED DATE	29.10.17	MC_A10G	RO	ARCHITECT
REV. DATE		DRAWING No.	REV.	DISCIPLINE
BACKGROUND DRAWING / REFERENCE DRAWING LIST				
RO	06.10.17	FIRST ISSUE	RAFI	YS KK
REV.	DATE	DESCRIPTION	DRN	CKD APD.
REVISION				
PROJECT:				
ALL INDIA INSTITUTE OF MEDICAL SCIENCES, NAGPUR.				
CLIENT / PROJECT MANAGEMENT :				
 H.S.C.C. (INDIA) LTD. E-6, Sector 1, Noida - UP 201301				
ARCHITECTS & MASTER PLANNERS				
 PERKINS EASTMAN ARCHITECTS OPC 115 FIFTH AVENUE, NEW YORK, NY 10003, USA TEL: +1 212 363 7000, FAX: +1 212 363 7676				
 EDIFICE CONSULTANTS PVT. LTD. 3RD FLOOR, SRIRAMA ARCADE, OPP. GOVANDI POST OFFICE, GOVANDI (E), MUMBAI - 400 086, TEL: +91 22 6703 1122, FAX: +91 22 6703 1133 MUMBAI-DELHI-CHENNAI-KOLKATA-BANGALURU-HYDERABAD-PUNE				
PURPOSE OF RELEASE				
FOR TENDER ONLY				
STAGE:	DESIGN DEVELOPMENT			
DIRECTION:	Drawing No:	Current Revision:		
	L554-NC-F-411	RO		
Start Date:	Issue Date:	Last saved Date:		
23.09.17	06-10-17	23.09.17		
Project Code:	MR-HSCC-AIIMS-NAG-ACADEMICS			
Bldg/Block:	ACADEMICS / NURSING COLLEGE			
Floor:	GRND & TYPICAL Scale: 1:150			
Drawing title:	FIRE FIGHTING LAYOUT			
Checked by:	Ramachandran			
Approved by:	Harsharan T.V			
File path:	I:\PROJECTS\DRAWINGS OF H.S.C.C. AIIMS NAGPUR\DRAWINGS\ACADEMICS\NAGPUR\FIRE FIGHTING\BUILDING COLLEGE\L554-NC-F-411-FIRE FIGHTING LAYOUT (GROUND & TYPICAL).dwg			
THIS DRAWING IS THE SOLE PROPERTY OF EDIFICE CONSULTANTS PVT. LTD. IT IS TO BE USED FOR THE PROJECT ONLY AND NOT TO BE REPRODUCED OR TO BE USED FOR ANY OTHER PROJECT WITHOUT THE WRITTEN PERMISSION OF EDIFICE CONSULTANTS PVT. LTD.				

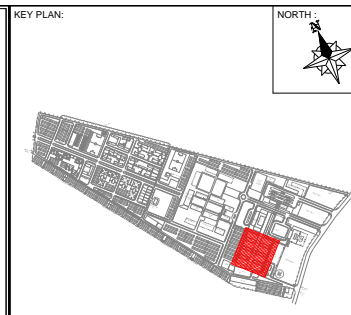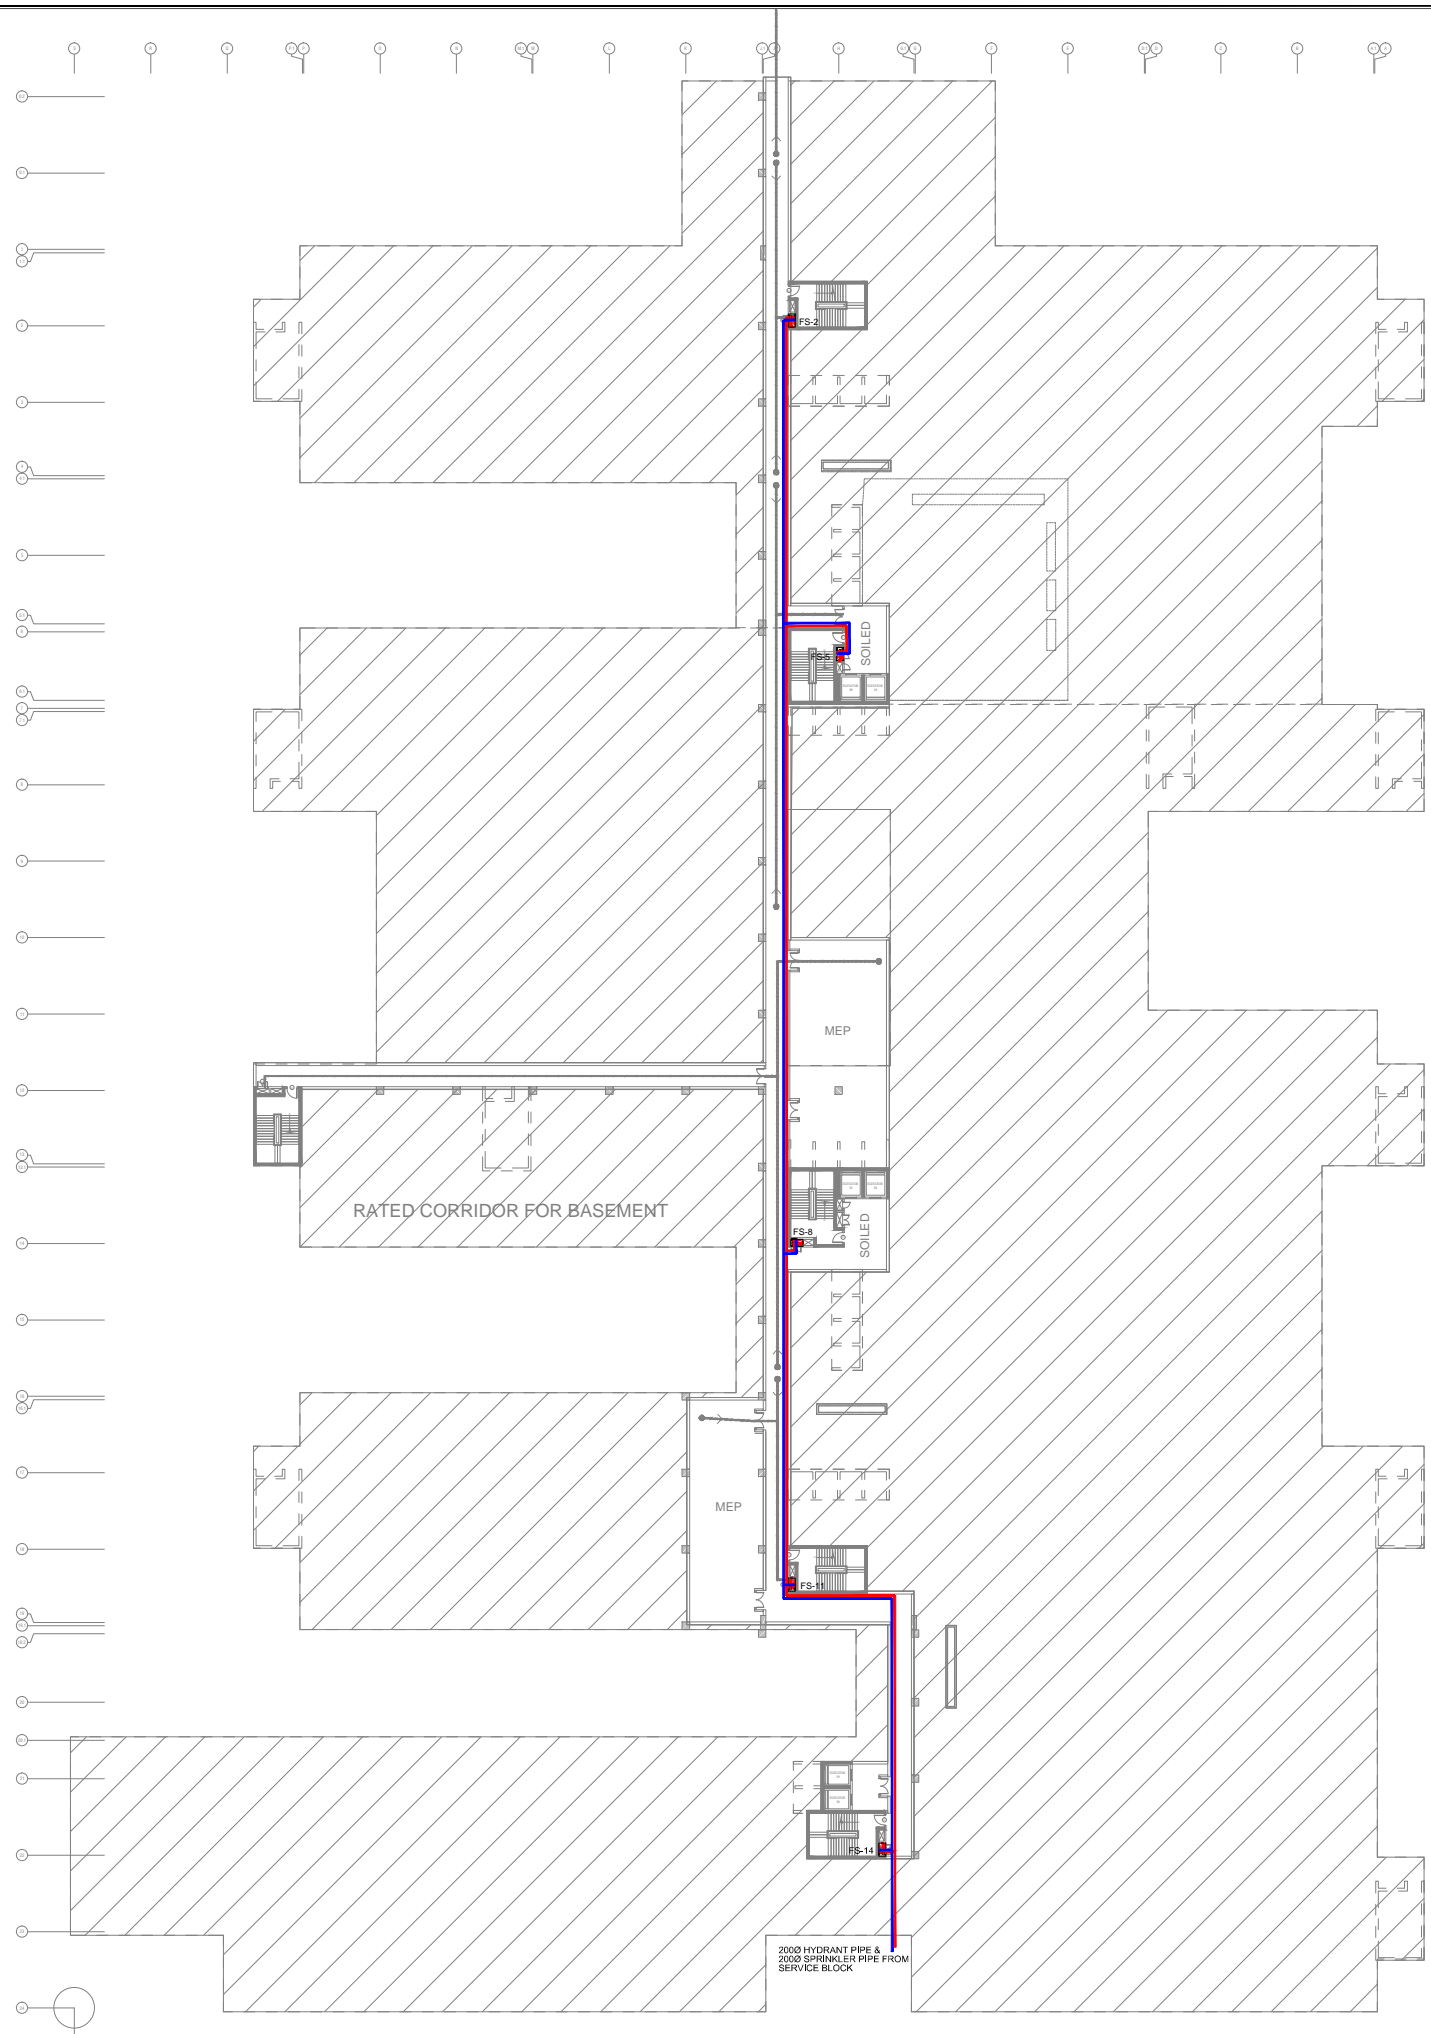

NOTES / LEGEND:

— SPRINKLER HEADER  
 — HYDRANT HEADER

29.09.17	A10B.1	RO	ARCHITECT
RECEIVED DATE	DRAWING No.	REV.	DISCIPLINE

BACKGROUND DRAWING / REFERENCE DRAWING LIST

NO.	DATE	DESCRIPTION	DRN.	CHKD.	APD.
RO	06.10.17	FIRST ISSUE	RAFI	YS	KK

PROJECT:

ALL INDIA INSTITUTE OF MEDICAL SCIENCES, NAGPUR.

CLIENT / PROJECT MANAGEMENT :

**H.S.C.C.**  
**H.S.C.C. (INDIA) LTD.**  
 E-6, Sector 1, Noida - UP 201301

ARCHITECTS & MASTER PLANNERS

**Perkins Eastman**  
 PERKINS EASTMAN ARCHITECTS DPC  
 115 FIFTH AVENUE, NEW YORK, NY 10003, USA  
 TEL: +1 212-353-7200, FAX: +1 212-353-7676

**EDIFICE**  
 EDIFICE CONSULTANTS PVT. LTD.  
 3RD FLOOR, SRIRANGS ARCADE, OPP. GOVANDI POST OFFICE, GOVANDI (E),  
 MUMBAI - 400 008. TEL: +91 22 6703 1122, FAX: +91 22 6703 1133  
 MUMBAI-DELHI-CHENNAI-KOLKATA-BANGALURU-HYDERABAD-PUNE

PURPOSE OF RELEASE



FOR TENDER

STAGE:	DESIGN DEVELOPMENT	
DIRECTION:	Drawing No: <b>L554-IPD-F-411</b>	Current Revision: <b>R0</b>
Start Date:	Issue Date:	Last saved Date:
18.09.17	06-OCT-17	19.09.17
Project Code:	MR-HSCC-AIIMS-NAG-IPD	
Bldg/Block:	HOSPITAL	
Floor:	BASEMENT	Scale: 1:400
Drawing title:	SPRINKLER AND HYDRANT MAIN HEADER PIPE ROUTING - BASEMENT	
Checked by:	Ramachandran	
Approved by:	Hariharan T.V	
File path:	\\PCL\Project Drawings on TRCL\L554_AIIMS Nagpur Drawings\IPU_3D\IPU_3D\F-411-SPRINKLER AND HYDRANT MAIN HEADER PIPE ROUTING - BASEMENT.dwg	

2000 HYDRANT PIPE & 2000 SPRINKLER PIPE FROM SERVICE BLOCK

THIS DRAWING IS THE SOLE PROPERTY OF EDIFICE CONSULTANTS PVT. LTD. IT IS NOT TO BE REPRODUCED OR USED FOR ANY PURPOSE OTHER THAN THAT REFERENCED TO BE DONE ONLY AFTER PRIOR APPROVAL.



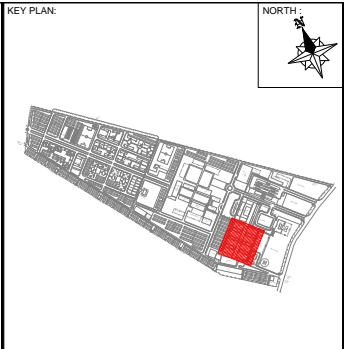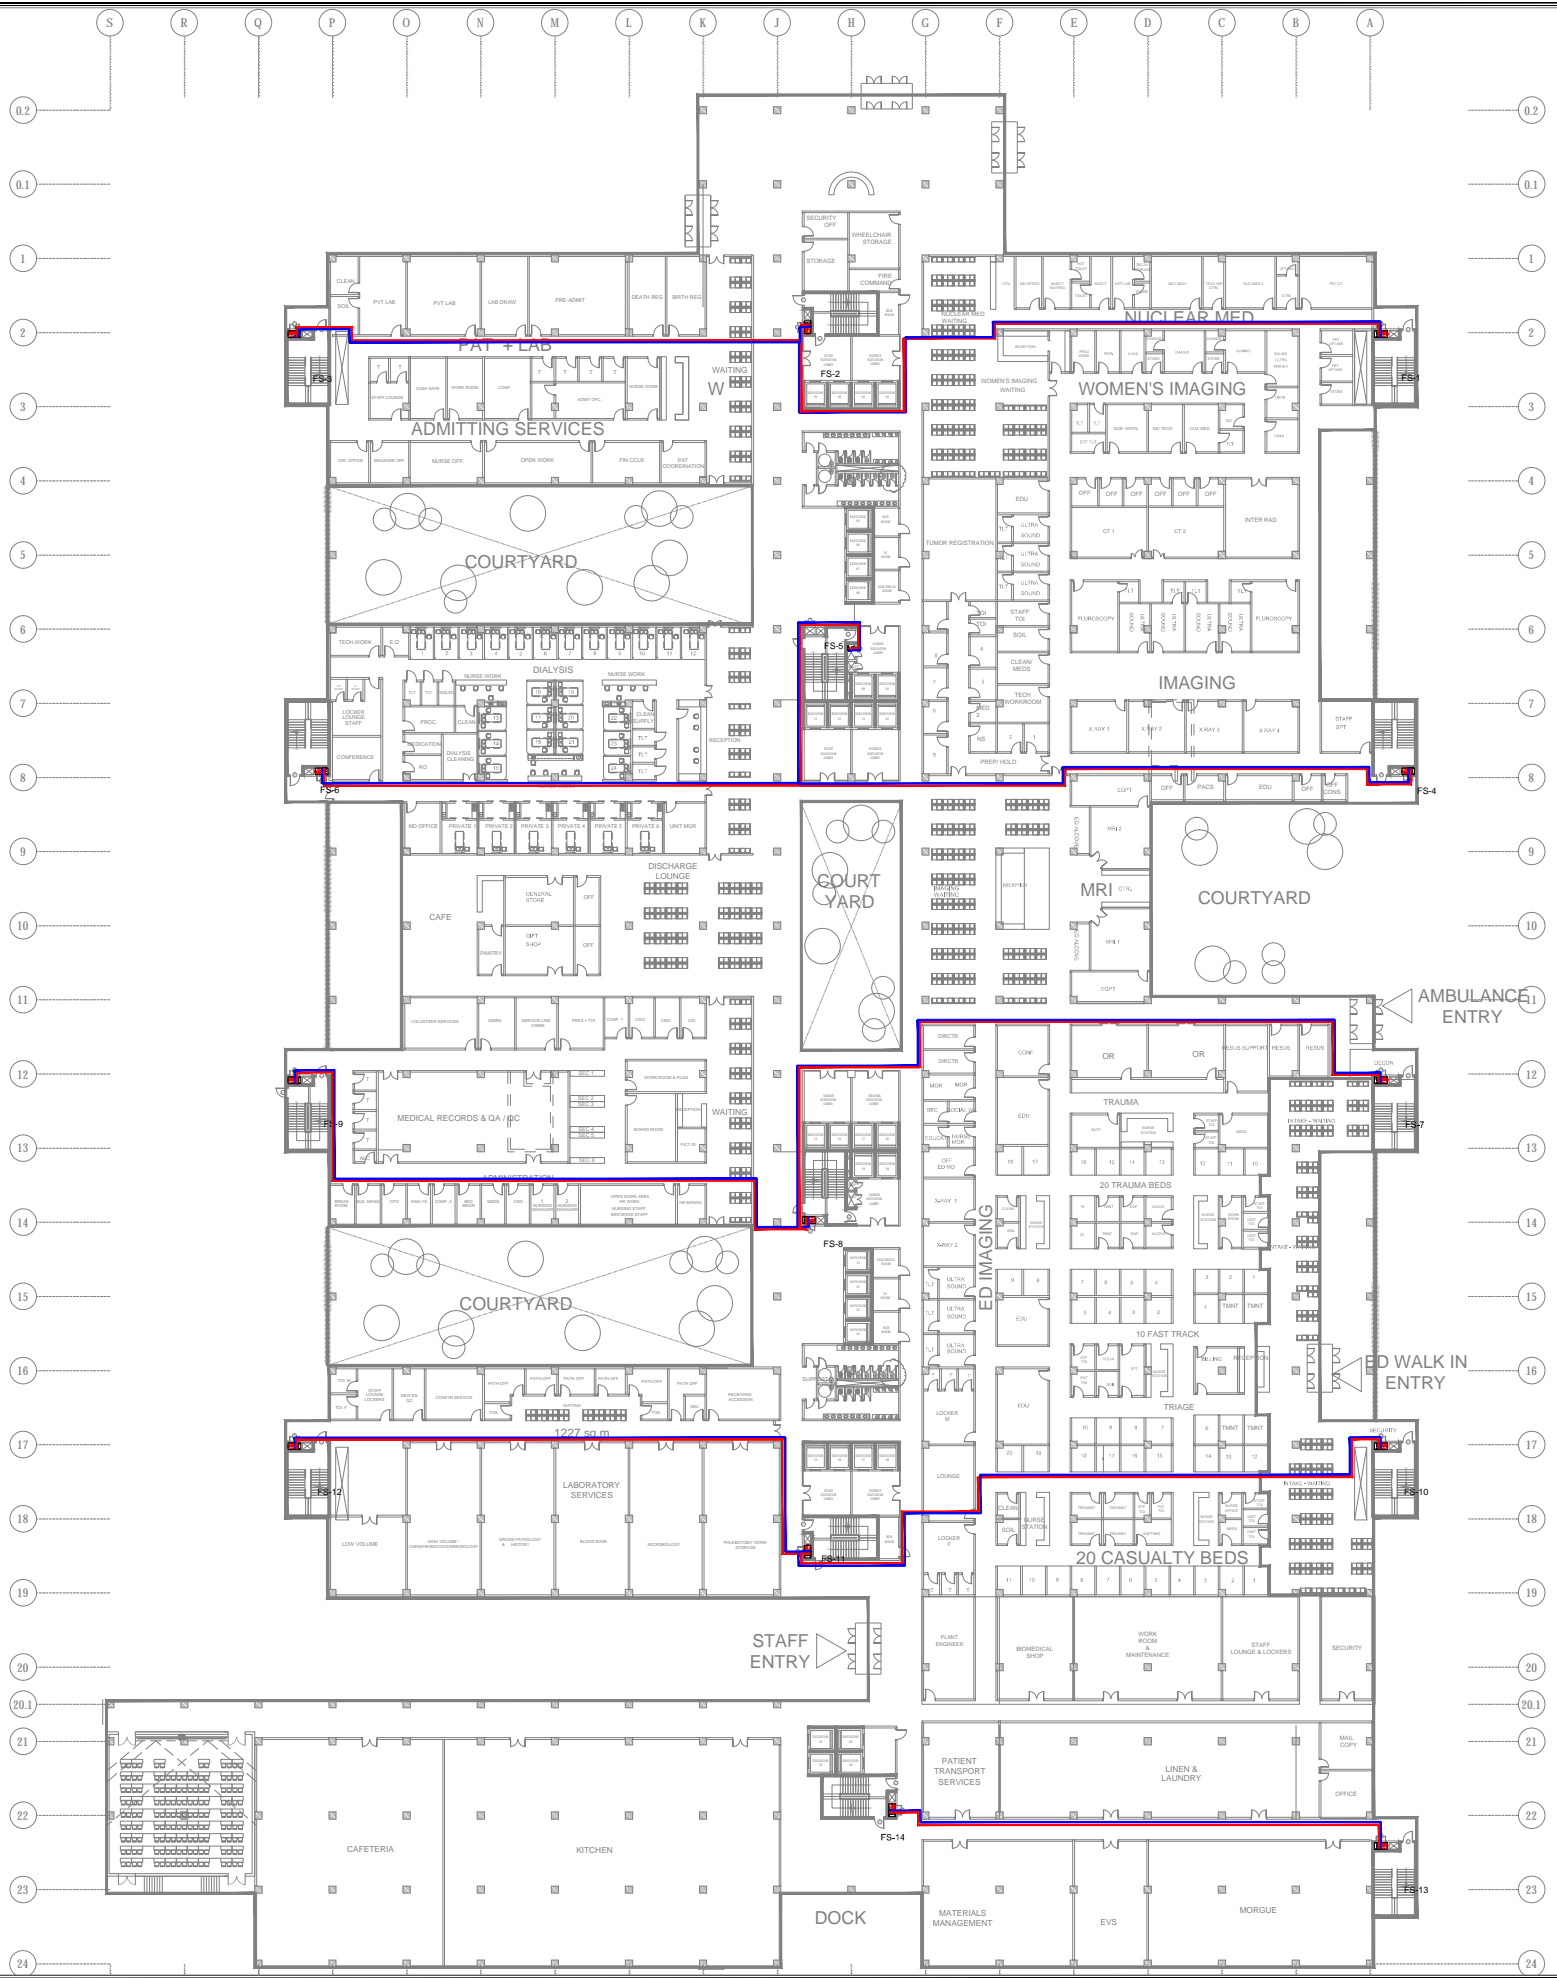

NOTES / LEGEND:  
 — SPRINKLER HEADER  
 — HYDRANT HEADER

09.09.17	A100.1	RO	ARCHITECT
RECEIVED DATE	DRAWING No.	REV.	DISCIPLINE
BACKGROUND DRAWING / REFERENCE DRAWING LIST			
RO	06.10.17	FIRST ISSUE	SK YS KK
REV.	DATE	DESCRIPTION	DRN CKD APD

PROJECT:  
**ALL INDIA INSTITUTE OF MEDICAL SCIENCES, NAGPUR.**

CLIENT / PROJECT MANAGEMENT :  
  
**H.S.C.C. (INDIA) LTD.**  
 E-6, Sector 1, Noida - UP 201301

ARCHITECTS & MASTER PLANNERS  
**Perkins Eastman**  
 PERKINS EASTMAN ARCHITECTS OPC  
 115 FIFTH AVENUE, NEW YORK, NY 10003, USA  
 TEL: +1 212-353-7200. FAX: +1 212-353-7676  
**EDIFICE**  
 EDIFICE CONSULTANTS PVT. LTD.  
 3RD FLOOR, SRIRAMA ARCADE, OPP. GOVANDI POST OFFICE, GOVANDI (E),  
 MUMBAI - 400 088. TEL: +91 22 4703 1122. FAX: +91 22 4703 1133  
 MUMBAI-DELHI-CHENNAI-KOLKATA-BANGALURU-HYDERABAD-PUNE

PURPOSE OF RELEASE  
**FOR TENDER ONLY**

STAGE:	DESIGN DEVELOPMENT	
DIRECTION:	Drawing No:	Current Revision:
	<b>L554-IPD-F-412-1</b>	<b>R0</b>

Start Date:	Issue Date:	Last saved Date:
18.09.17	06-OCT-17	19.09.17

Project Code:	MR-HSCC-AIIMS-NAG-IPD
Bldg/Block:	HOSPITAL


Floor:	GROUND FLOOR	Scale:	1:400
--------	--------------	--------	-------

Drawing title:	FIRE HYDRANT ROUTING LAYOUT GROUND FLOOR
----------------	---

Checked by:	Ramachandran
Approved by:	Harisharan T.V

File path: \\P:\Project Drawings\09-17\554-IPD-F-412-1-FIRE HYDRANT ROUTING LAYOUT - GROUND FLOOR.dwg  
THIS DRAWING IS THE SOLE PROPERTY OF EDIFICE CONSULTANTS PVT. LTD. ITS USE FOR ANY PURPOSE OTHER THAN THAT INTENDED IS TO BE DONE ONLY AFTER PRIOR APPROVAL.



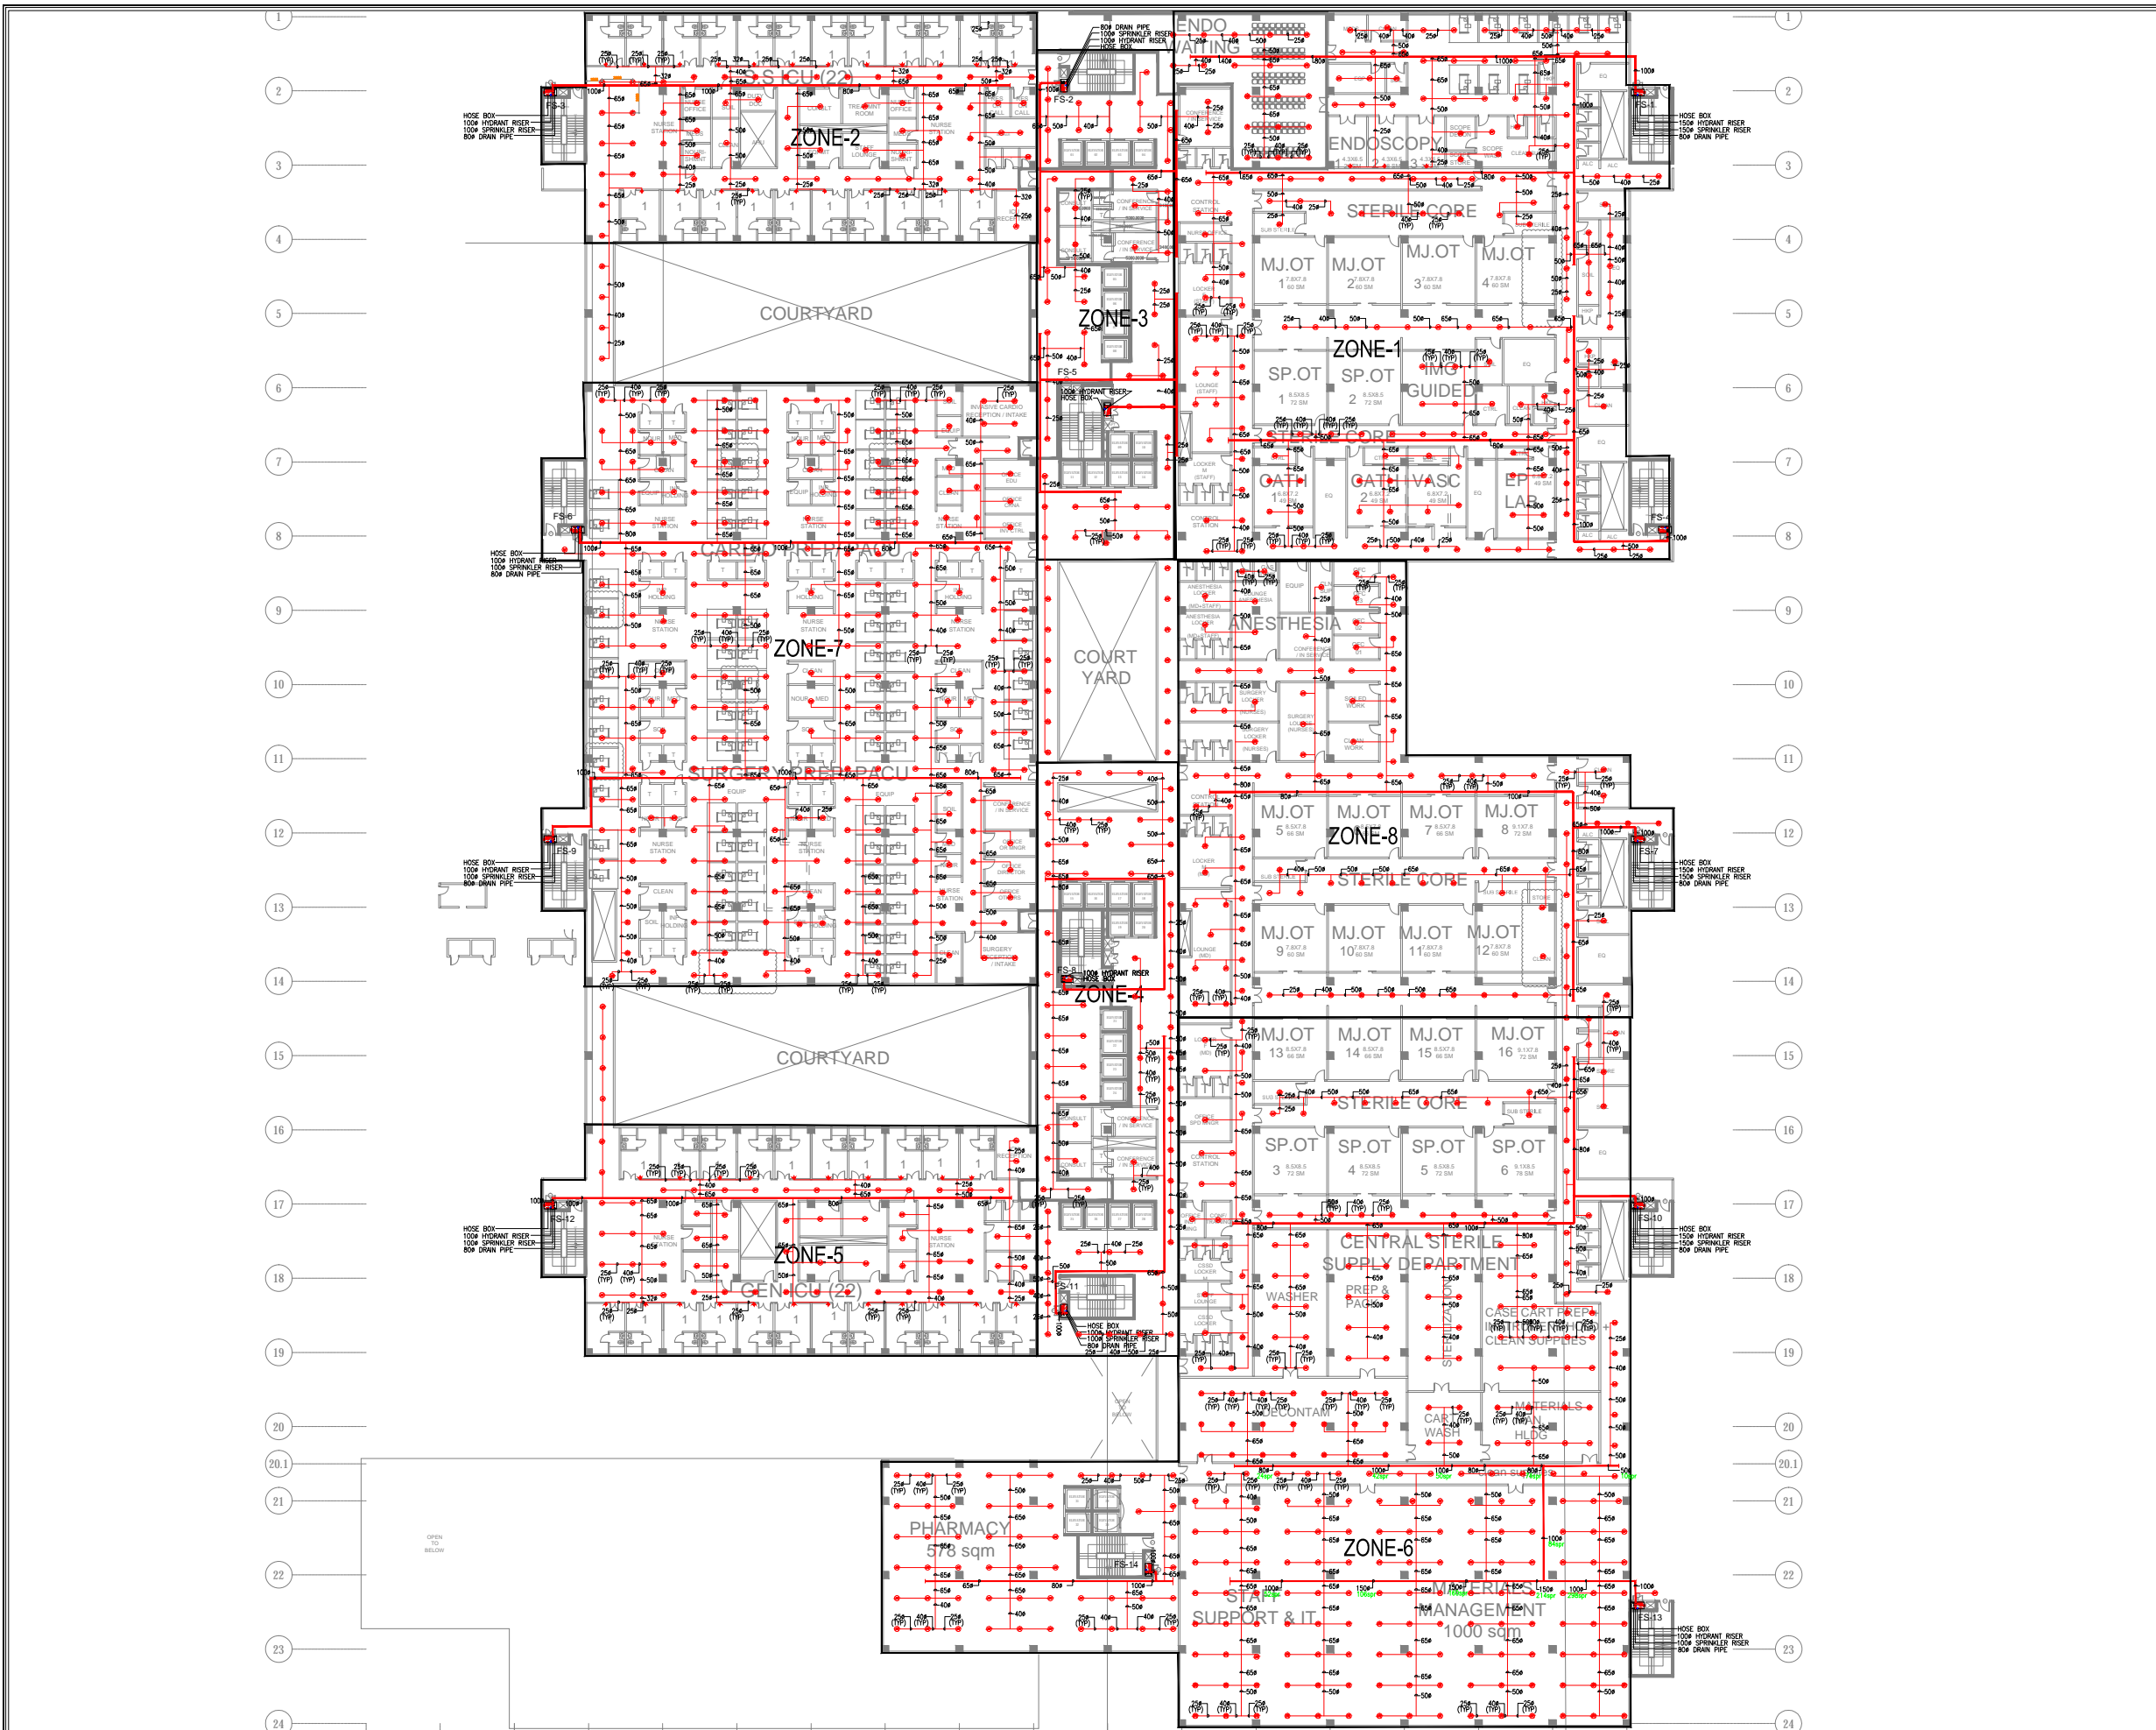

**KEY PLAN:**

**NOTES / LEGEND:**

FIRE FIGHTING LEGENDS:			
SR.NO.	SYMBOL	DESCRIPTION	QTY.
1		UPRIGHT & PENDENT TYPE SPRINKLER	1165
2		SIDE WALL SPRINKLER	49
3		SPRINKLER BRANCH	00
4		SPRINKLER HEADER	00
5		HOSE BOX	14

29.09.17	A101.1	RO	ARCHITECT
RECEIVED DATE	DRAWING No.	REV.	DISCIPLINE

**BACKGROUND DRAWING / REFERENCE DRAWING LIST**

RO	06.10.17	FIRST ISSUE	MH	YS	KK
REV.	DATE	DESCRIPTION	DRN	CKD	APD

**PROJECT:**

ALL INDIA INSTITUTE OF MEDICAL SCIENCES, NAGPUR.

**CLIENT / PROJECT MANAGEMENT :**

**HSCC**  
H.S.C.C. (INDIA) LTD.  
E-6, Sector 1, Noida - UP 201301

**ARCHITECTS & MASTER PLANNERS**

**Perkins Eastman**  
PERKINS EASTMAN ARCHITECTS OPC  
115 FIFTH AVENUE, NEW YORK, NY 10003, USA  
TEL: +1 212-353-7200. FAX: +1 212-353-7676



**EDIFICE**  
EDIFICE CONSULTANTS PVT. LTD.  
3RD FLOOR, SRIRAMA ARCADE, OPP. GOVANDI POST OFFICE, GOVANDI (E),  
MUMBAI - 400 088. TEL: +91 22 6703 1122. FAX: +91 22 6703 1133  
MUMBAI-DELHI-CHENNAI-KOLKATA-BANGALURU-HYDERABAD-PUNE

**PURPOSE OF RELEASE**

FOR TENDER ONLY

<b>STAGE:</b>	DESIGN DEVELOPMENT	
<b>DIRECTION:</b>	Drawing No:	Current Revision:
	<b>L554-IPD-F-413</b>	<b>R0</b>
<b>Start Date:</b>	<b>Issue Date:</b>	<b>Last saved Date:</b>
18.09.17	06-OCT-17	19.09.17
<b>Project Code:</b>	MR-HSCC-AIIMS-NAG-IPD	
<b>Bldng/Block:</b>	HOSPITAL	
<b>Floor:</b>	1ST FLOOR	Scale: 1:300
<b>Drawing title:</b>	FIRE FIGHTING LAYOUT FIRST FLOOR	
<b>Checked by:</b>	Ramachandran	
<b>Approved by:</b>	Harisharan T.V	
<b>File path:</b>	I:\NCL\Project Drawings on NCL\L554_AIIMS Nagpur\Drawings\IPD_NAGPUR\REV01\IPD\NAGPUR\L554-IPD-F-413 - FIRE FIGHTING LAYOUT - FIRST FLOOR.dwg	

THIS DRAWING IS THE SOLE PROPERTY OF EDIFICE CONSULTANTS PVT. LTD. ITS USE FOR ANY PURPOSE OTHER THAN THAT INTENDED IS TO BE DONE ONLY AFTER PRIOR APPROVAL.

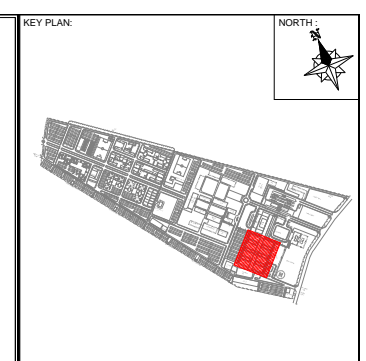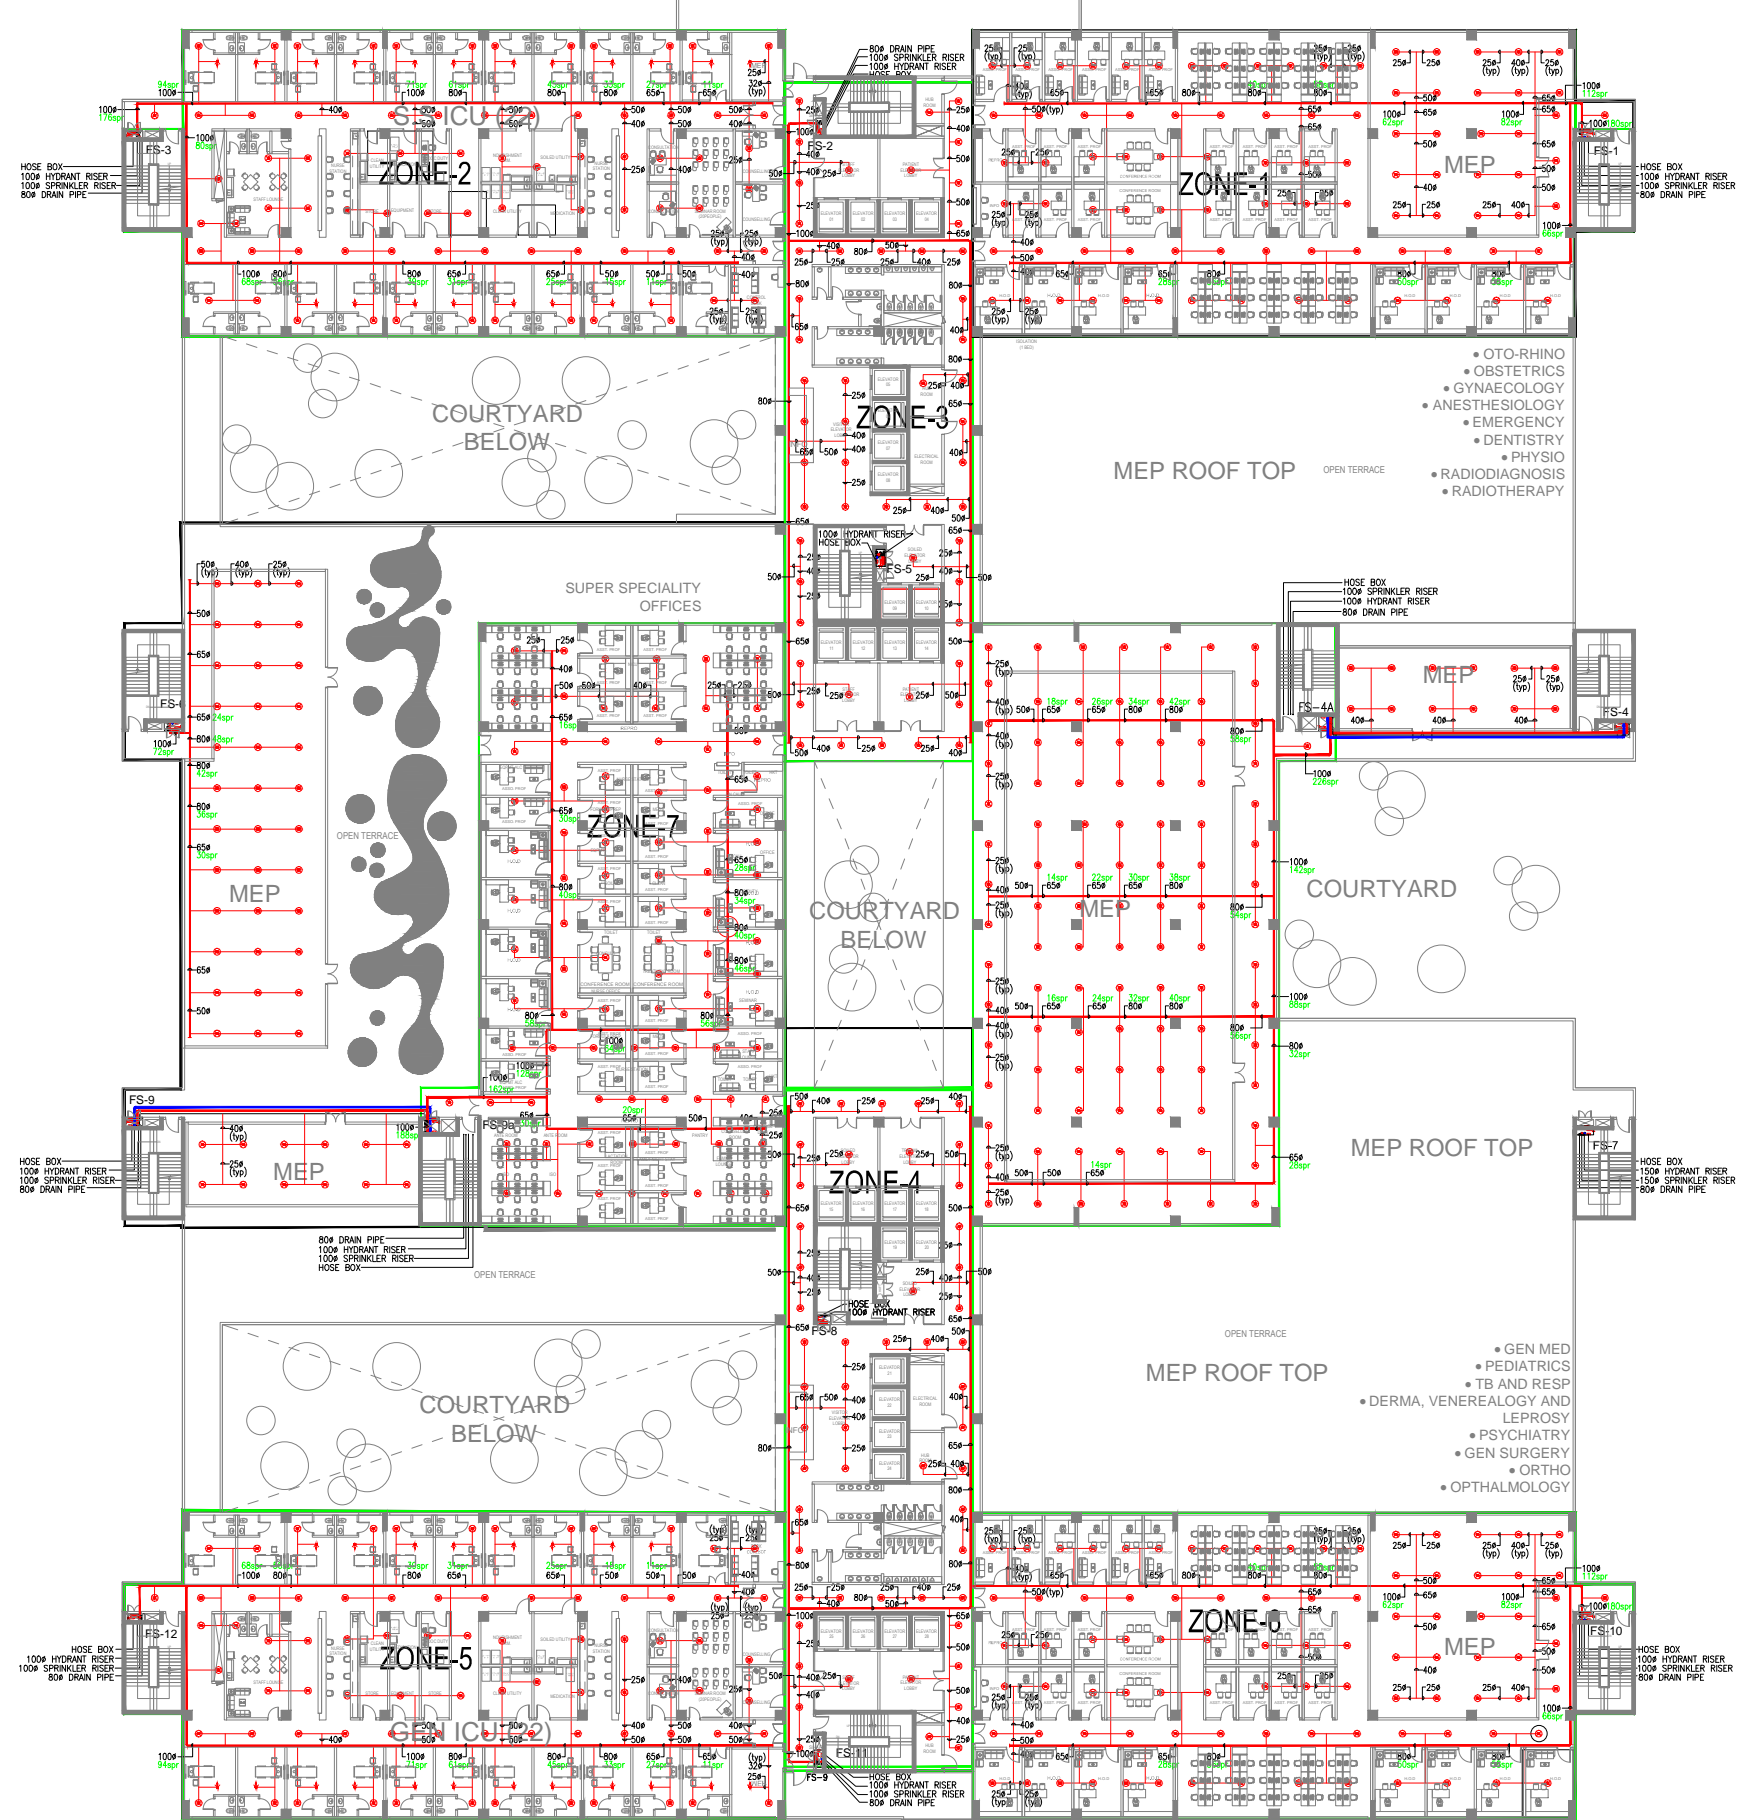

NOTES / LEGEND:

**FIRE FIGHTING LEGENDS:**

SR.NO.	SYMBOL	DESCRIPTION	QTY.
1		UPRIGHT & PENDENT TYPE SPRINKLER	788
2		SIDE WALL SPRINKLER	24
3		SPRINKLER BRANCH	00
4		SPRINKLER HEADER	00
5		HOSE BOX	08

09.09.17	A102.1		RO	ARCHITECT
REVISED DATE	DRAWING No.		REV.	DISCIPLINE

BACKGROUND DRAWING / REFERENCE DRAWING LIST

REV.	DATE	DESCRIPTION	DRN.	CKD.	APD.
RO	06.10.17	FIRST ISSUE	RAF1	YS	KK

**PROJECT:**

ALL INDIA INSTITUTE OF MEDICAL SCIENCES, NAGPUR.

**CLIENT / PROJECT MANAGEMENT :**

H.S.C.C. (INDIA) LTD.  
E-6, Sector 1, Noida - UP 201301

**ARCHITECTS & MASTER PLANNERS**

**Perkins Eastman**  
PERKINS EASTMAN ARCHITECTS CPC  
115 FIFTH AVENUE, NEW YORK, NY 10003, USA  
TEL: +1 212-353-7200. FAX: +1 212-353-7676

**EDIFICE**  
EDIFICE CONSULTANTS PVT. LTD.  
3RD FLOOR, SRIRAMA ARCADE, OPP. GOVANDI POST OFFICE, GOVANDI (E),  
MUMBAI - 400 088. TEL: +91 22 6703 1122. FAX: +91 22 6703 1133  
MUMBAI-DELHI-CHENNAI-KOLKATA-BANGALURU-HYDERABAD-PUNE

PURPOSE OF RELEASE

FOR TENDER ONLY

<b>STAGE:</b>	DESIGN DEVELOPMENT	
<b>DIRECTION:</b>	Drawing No: <b>L554-IPD-F-414</b>	Current Revision: <b>R0</b>

Start Date:	Issue Date:	Last saved Date:
18.09.17	06-OCT-17	19.09.17



Project Code:	MR-HSCC-AIIMS-NAG-IPD
Bldg/Block:	HOSPITAL

Floor:	2ND FLOOR	Scale: 1:300
--------	-----------	--------------

Drawing title:	FIRE FIGHTING LAYOUT SECOND FLOOR
Checked by:	Ramachandran
Approved by:	Hariharan T.V

File path: \\PCL\Project Drawings on PCL\LS54\_AIMS Nagpur Drawings\IPD\_IPM\PROJECT\PROJECTING\IPD\F-414-F-414 - FIRE FIGHTING LAYOUT - SECOND FLOOR.dwg

THIS DRAWING IS THE SOLE PROPERTY OF EDIFICE CONSULTANTS PVT. LTD. IT IS NOT TO BE REPRODUCED OR TRANSMITTED IN ANY FORM OR BY ANY MEANS, ELECTRONIC OR MECHANICAL, WITHOUT THE WRITTEN PERMISSION OF EDIFICE CONSULTANTS PVT. LTD.

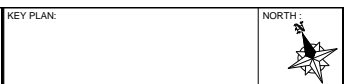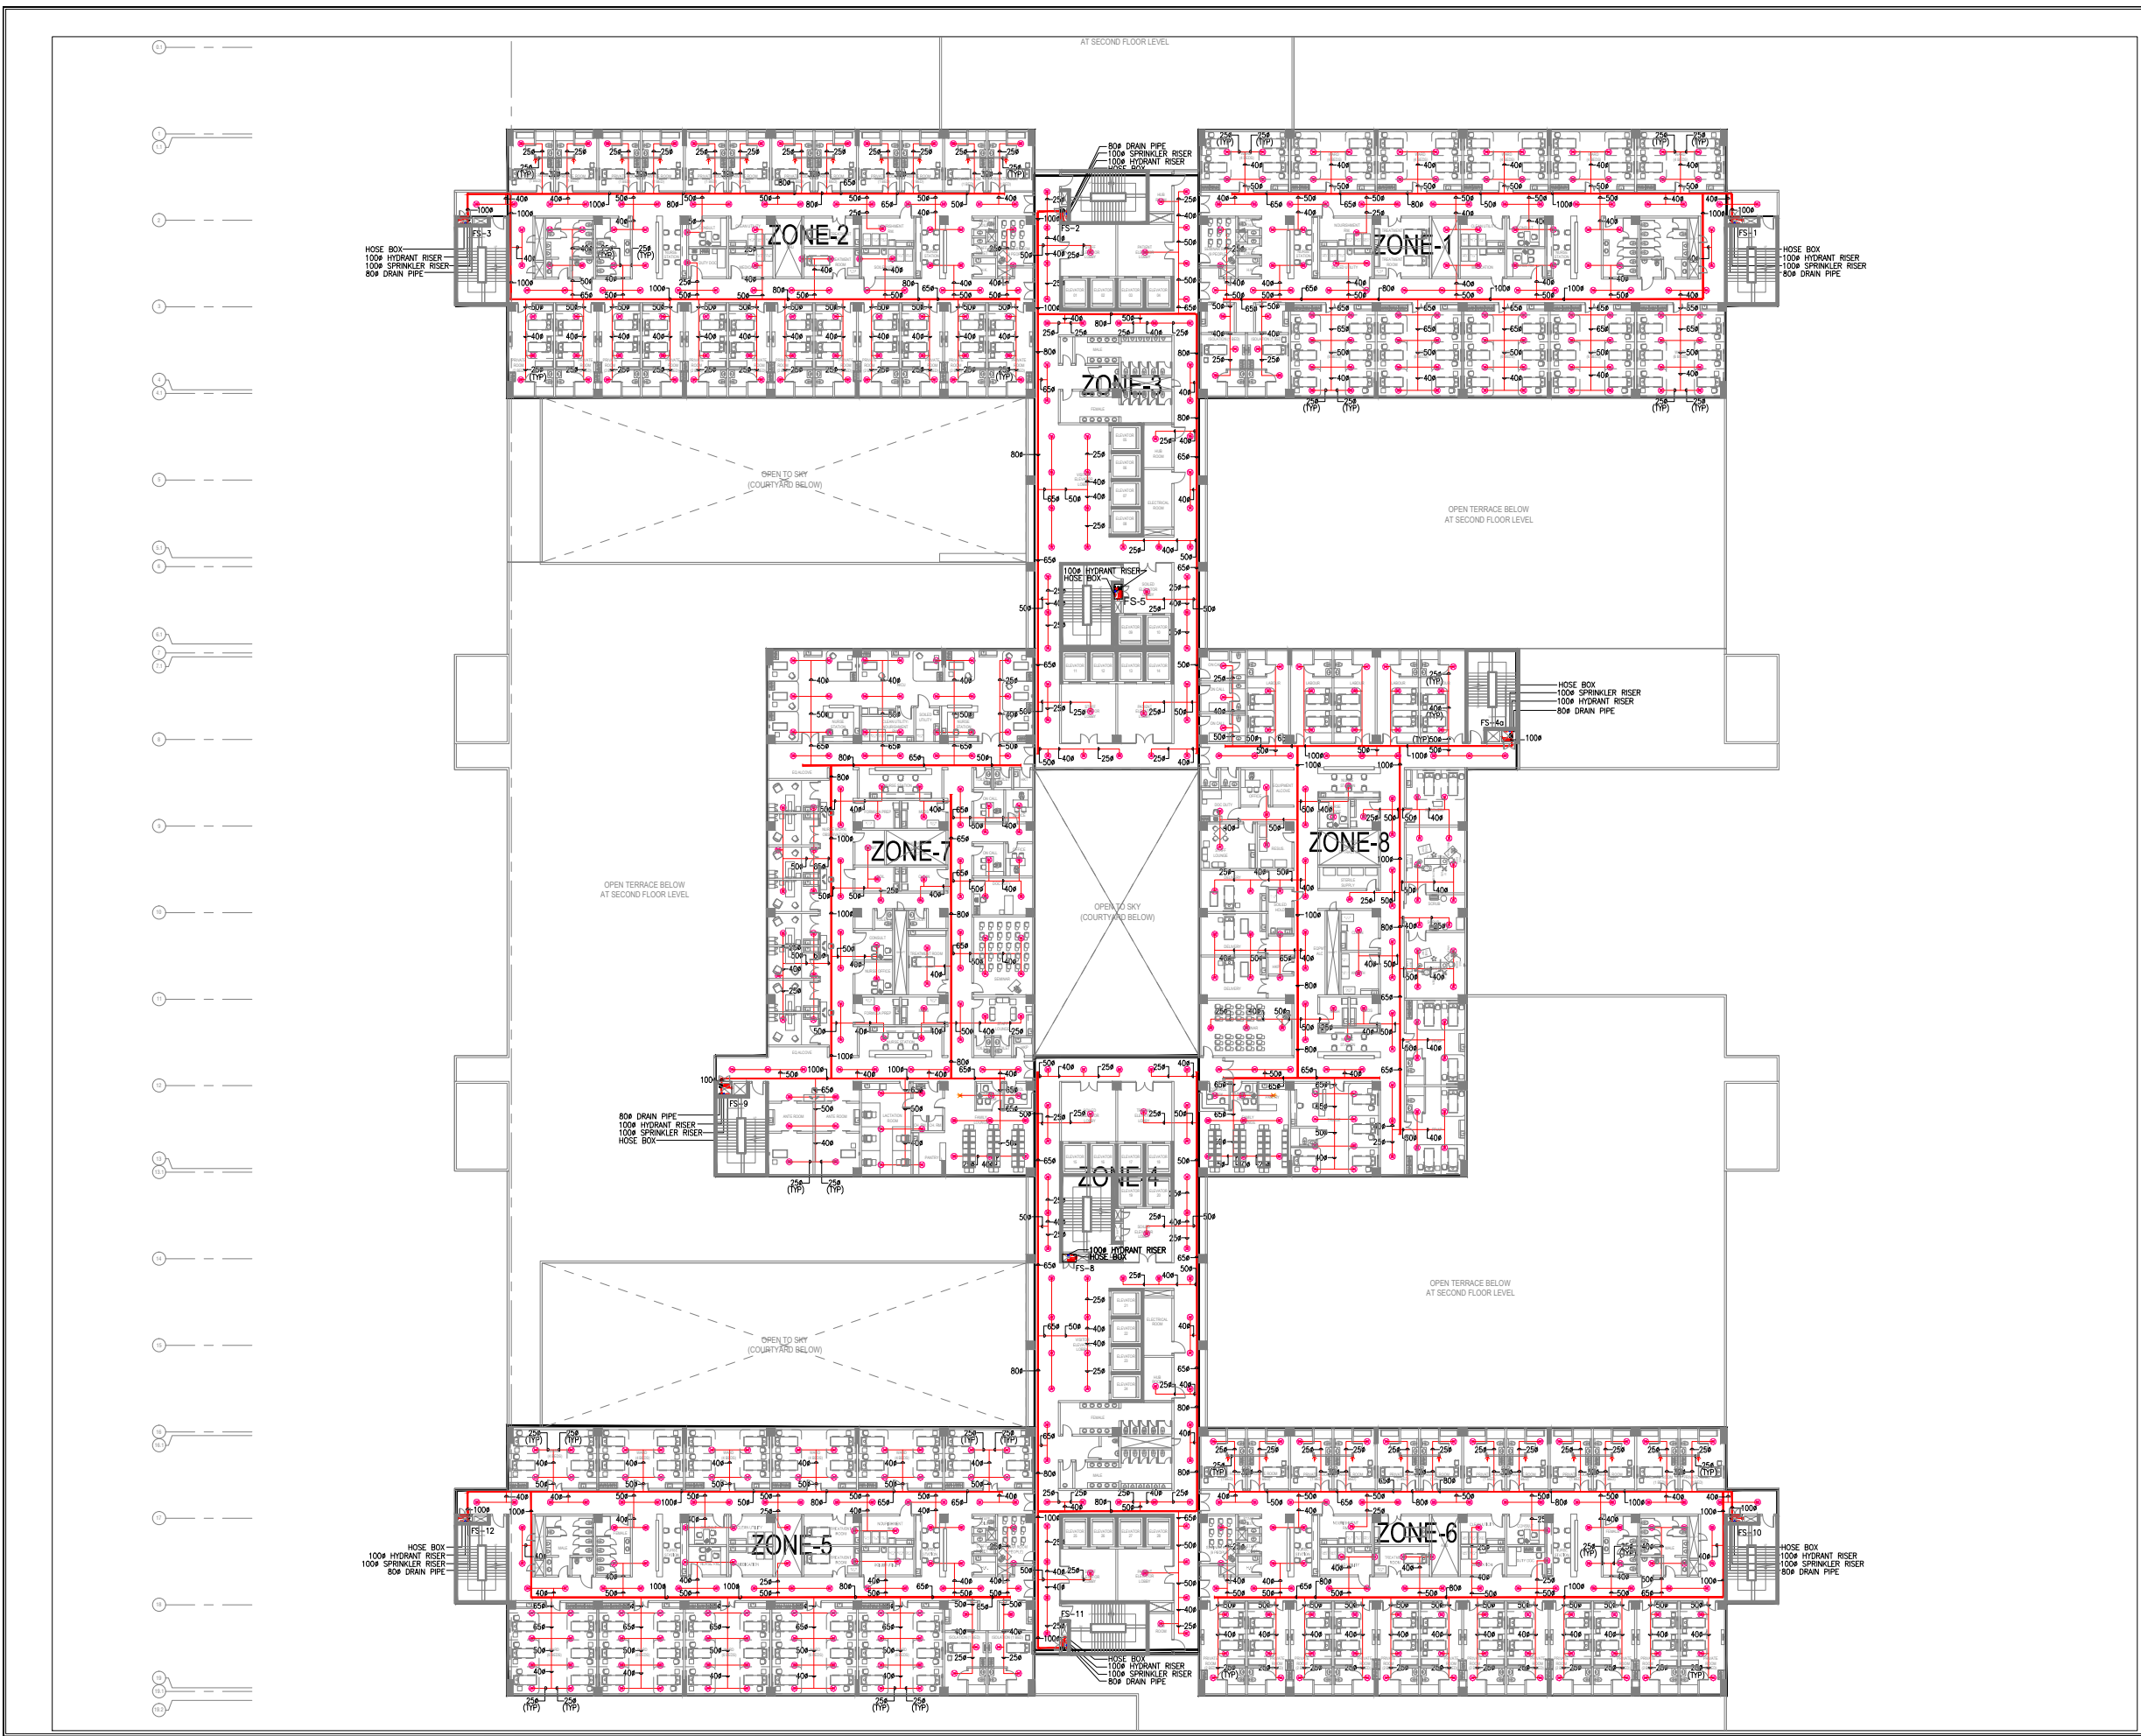

NOTES / LEGEND:

**FIRE FIGHTING LEGENDS:**

SR.NO.	SYMBOL	DESCRIPTION	QTY.
1		UPRIGHT & PENDENT TYPE SPRINKLER	788
2		SIDE WALL SPRINKLER	24
3		SPRINKLER BRANCH	00
4		SPRINKLER HEADER	00
5		HOSE BOX	10

29.09.17	A103.1	RO	ARCHITECT
RECEIVED DATE	DRAWING No.	REV.	DISCIPLINE

BACKGROUND DRAWING / REFERENCE DRAWING LIST

NO.	DESCRIPTION	DATE	BY	CHKD	APPD.

RO	06.10.17	FIRST ISSUE	MH	YS	KK
REV.	DATE	DESCRIPTION	DRN	CKD	APPD.

**PROJECT:**

ALL INDIA INSTITUTE OF MEDICAL SCIENCES, NAGPUR.

**CLIENT / PROJECT MANAGEMENT :**

H.S.C.C. (INDIA) LTD.  
E-6, Sector 1, Noida - UP 201301

**ARCHITECTS & MASTER PLANNERS**

**Perkins Eastman**  
PERKINS EASTMAN ARCHITECTS OPC  
115 FIFTH AVENUE, NEW YORK, NY 10003, USA  
TEL: +1 212-353-7200. FAX: +1 212-353-7676

**EDIFICE**  
EDIFICE CONSULTANTS PVT. LTD.  
3RD FLOOR, SRIRAMA ARCADE, OPP. GOVANDI POST OFFICE, GOVANDI (E),  
MUMBAI - 400 088. TEL: +91 22 6703 1122. FAX: +91 22 6703 1133  
MUMBAI-DELHI-CHENNAI-KOLKATA-BANGALURU-HYDERABAD-PUNE

PURPOSE OF RELEASE  
FOR TENDER ONLY

<b>STAGE:</b>	DESIGN DEVELOPMENT	
<b>DIRECTION:</b>	Drawing No:	Current Revision:
	<b>L554-IPD-F-415</b>	<b>R0</b>

Start Date:	Issue Date:	Last saved Date:
18.09.17	06-OCT-17	19.09.17


Project Code: MR-HSCC-AIIMS-NAG-IPD  
Bldg/Block: HOSPITAL

Floor: 3RD FLOOR Scale: 1:300

Drawing title: FIRE FIGHTING LAYOUT THIRD FLOOR  
Checked by: Ramchandraan  
Approved by: Hariharan T.V

File path: \\PCL\Project Drawings on PCL\LS54\_AIIMS Nagpur\Drawings\IPD\_NAGPUR\REVISED\IPD\IPD-F-415-F-415 - FIRE FIGHTING LAYOUT - THIRD FLOOR.dwg



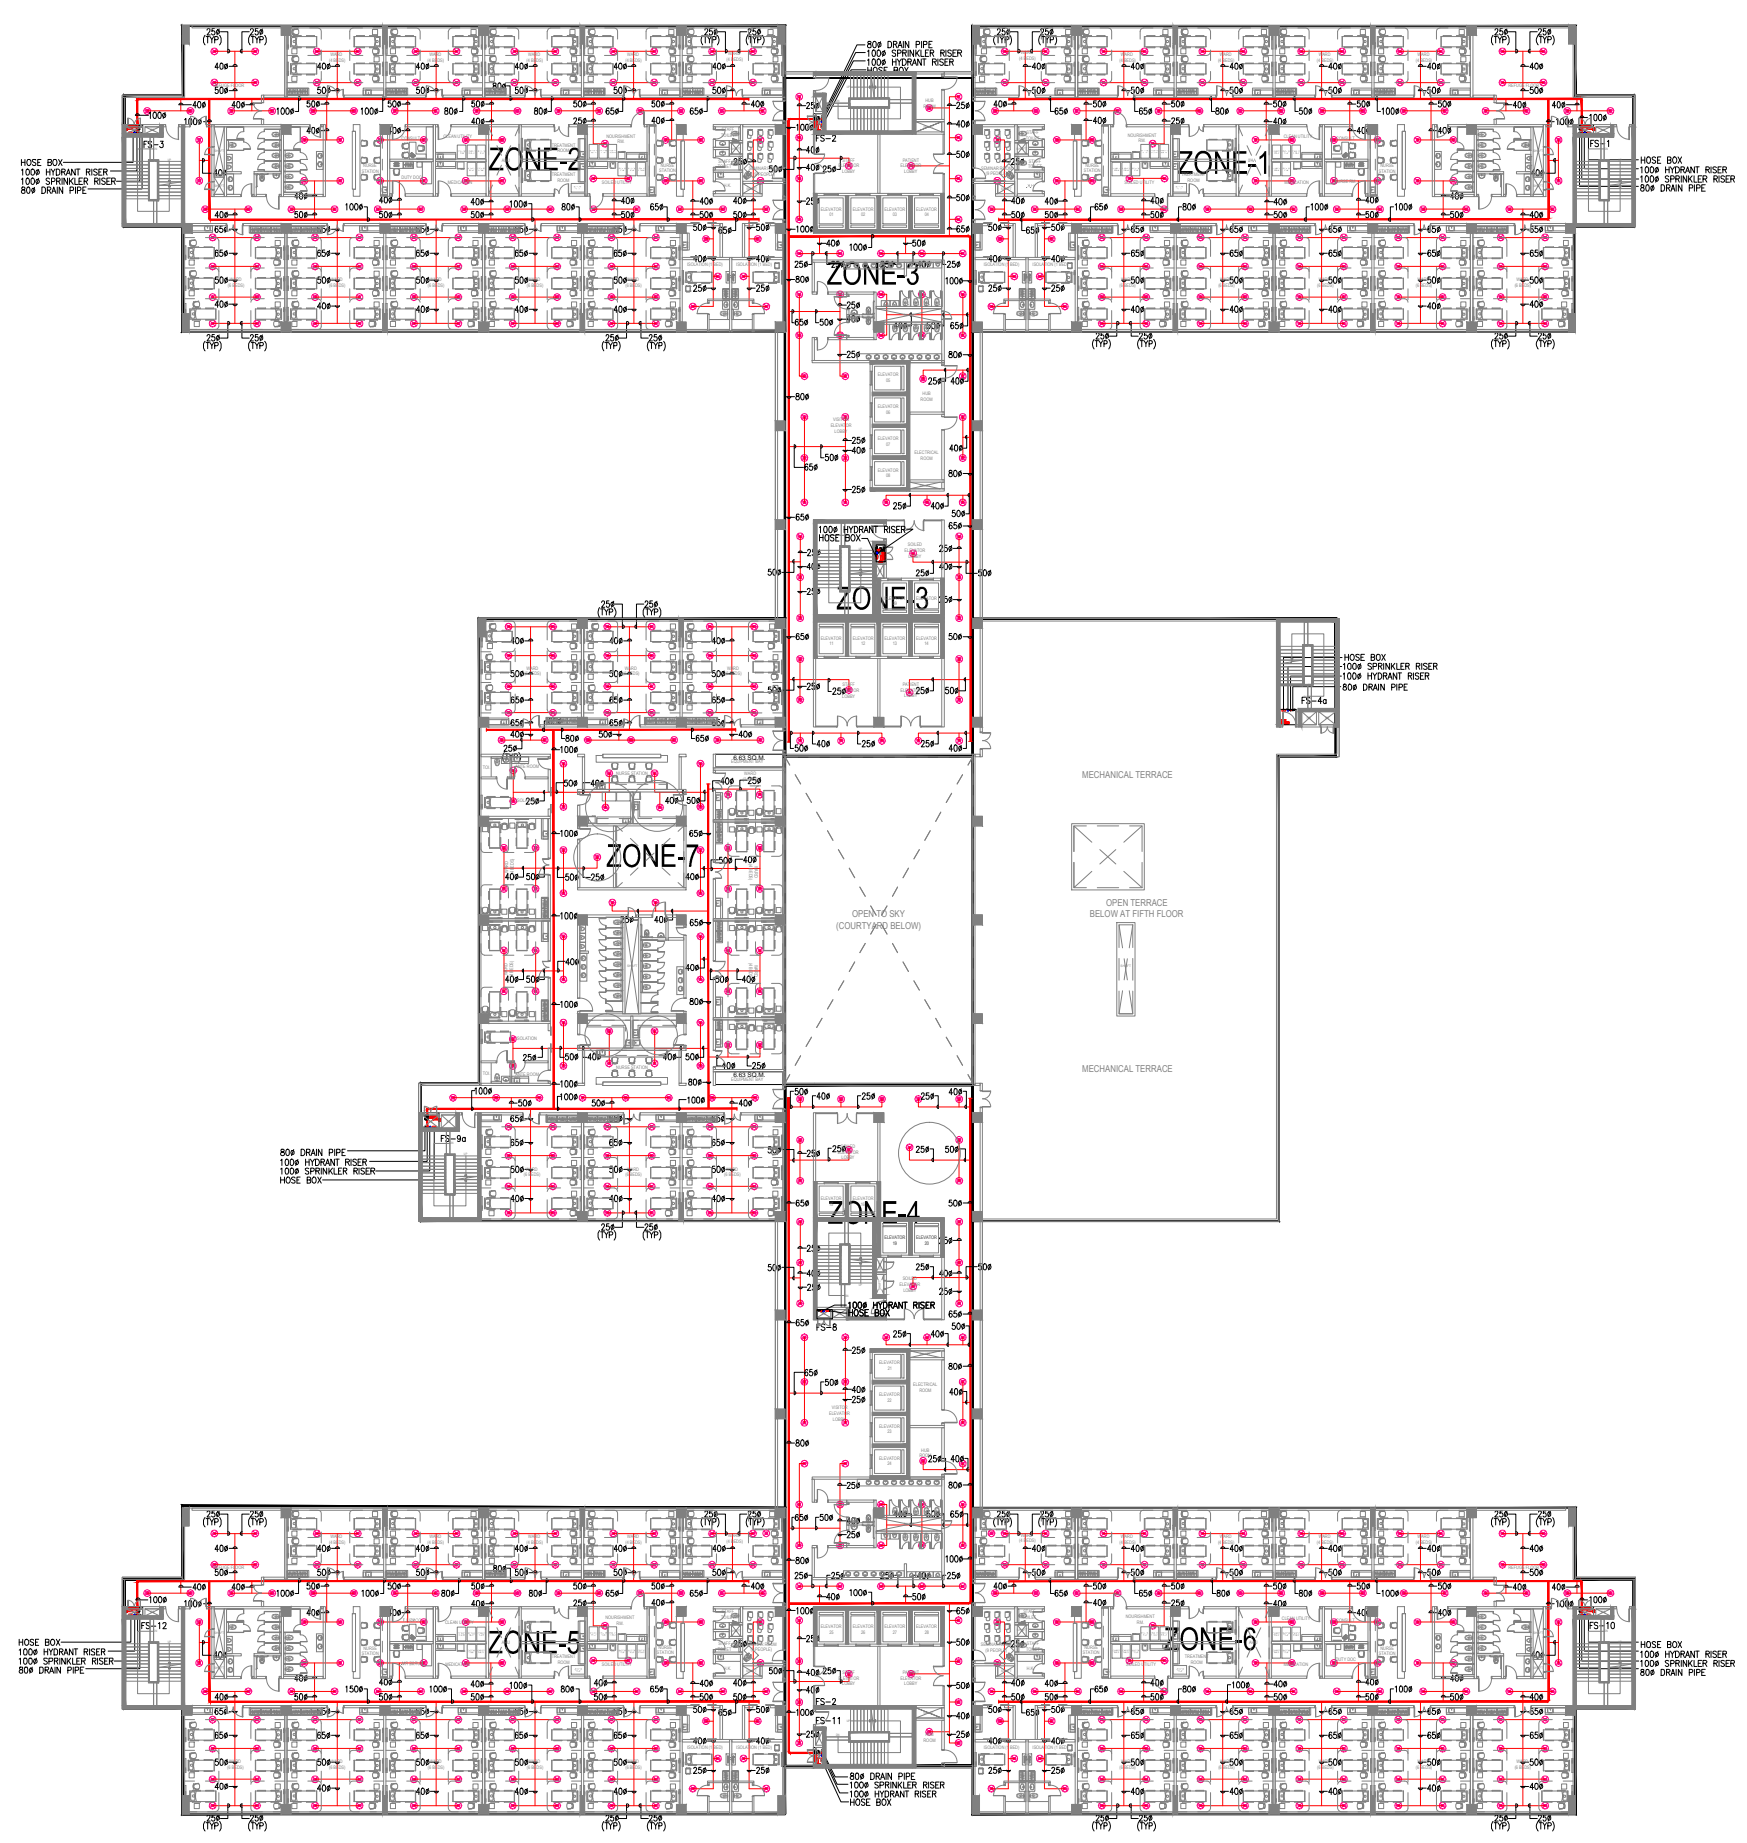

NOTES / LEGEND:

**FIRE FIGHTING LEGENDS:**

SR.NO.	SYMBOL	DESCRIPTION	QTY.
1		UPRIGHT & PENDENT TYPE SPRINKLER	839
2		SIDE WALL SPRINKLER	00
3		SPRINKLER BRANCH	00
4		SPRINKLER HEADER	00
5		HOSE BOX	08

29.09.17	A105.1	RO	ARCHITECT
RECEIVED DATE	DRAWING No.	REV.	DISCIPLINE

BACKGROUND DRAWING / REFERENCE DRAWING LIST

REV.	DATE	DESCRIPTION	DRN.	CKD.	APD.
RO	06.10.17	FIRST ISSUE	SK	YS	KK

**PROJECT:**

ALL INDIA INSTITUTE OF MEDICAL SCIENCES, NAGPUR.

**CLIENT / PROJECT MANAGEMENT :**

H.S.C.C. (INDIA) LTD.  
E-6, Sector 1, Noida - UP 201301

**ARCHITECTS & MASTER PLANNERS**

**Perkins Eastman**  
PERKINS EASTMAN ARCHITECTS OPC  
115 FIFTH AVENUE, NEW YORK, NY 10003, USA  
TEL: +1 212-353-7200. FAX: +1 212-353-7676

**EDIFICE**  
EDIFICE CONSULTANTS PVT. LTD.  
3RD FLOOR, SRIRAMA ARCADE, OPP. GOVANDI POST OFFICE, GOVANDI (E),  
MUMBAI - 400 088. TEL: +91 22 6703 1122. FAX: +91 22 6703 1133  
MUMBAI-DELHI-CHENNAI-KOLKATA-BANGALURU-HYDERABAD-PUNE

PURPOSE OF RELEASE

FOR TENDER ONLY

STAGE:	DESIGN DEVELOPMENT
DIRECTION:	Drawing No: <b>L554-IPD-F-417</b> Current Revision: <b>R0</b>

Start Date:	Issue Date:	Last saved Date:
18.09.17	06-OCT-17	19.09.17
Project Code:	MR-HSCC-AIIMS-NAG-IPD	
Bldg/Block:	HOSPITAL	
Floor:	5TH FLOOR	Scale: 1:300

Drawing title: **FIRE FIGHTING LAYOUT FIFTH FLOOR**

Checked by: Ramachandran

Approved by: Hariharan T.V

File path: \\PCL\Project Drawings on PCL\LS54\_AIMS Nagpur Drawings\IPD\_NAGPUR\REV\IPD\HSCC\IPD\L554-IPD-F-417 - FIRE FIGHTING LAYOUT - FIFTH FLOOR.dwg

THIS DRAWING IS THE SOLE PROPERTY OF EDIFICE CONSULTANTS PVT. LTD. IT IS TO BE USED FOR THE PURPOSE OTHER THAN THAT MENTIONED IN IT TO BE DONE ONLY AFTER YOUR APPROVAL.