


PLAN AT LEVEL 1376.40M

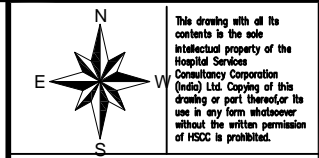

This drawing with its contents is the sole intellectual property of the Hospital Services Consultancy Corporation (India) Ltd. Copying of this drawing or part thereof for its use in any form whatsoever without the written permission of HSCC is prohibited.

NOTES

1. THE SETTING OUT PLAN WORKEDOUT WITH THE SURVEY GRID LAYOUT

REV	DATE	DESCRIPTION
03	12 OCT'11	COUNTERS REVIEWED IN LABORATORIES
02	03 SEP'11	PLAN AT LEVEL 1376.40 REVISION/FHC ADDED
01	07 SEP'11	COLUMN SIZES CHANGED

REVISION

PROJECT

NORTH EASTERN INSTITUTE OF AYURVEDA & HOMEOPATHY AT SHILLONG


TITLE

AYURVEDA TEACHING LEVEL BELOW PLAN

HSCC/161/004/RFC/A.T./001/R3 Drawing No. Rev.

161 Job No. 1:200 Scale 12 OCT'11 Date

App by Rev. by Prep. by

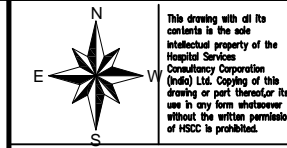

This drawing with all its contents is the sole intellectual property of the Hospital Services Consultancy Corporation (India) Ltd. Copying of this drawing or part thereof, or its use in any form whatsoever without the written permission of HSCC is prohibited.

NOTES

1. THE SETTING OUT PLAN WORKEDOUT WITH THE SURVEY GRID LAYOUT

REV	DATE	DESCRIPTION
R3	23 OCT'11	COUNTERS REVISED IN LABORATORIES
R2	15 SEP'11	PLAN AT LEVEL 1382.50 REVISED/RCC ADDED
R1	7 SEP'11	COLUMN BEZEL CHANGED

PROJECT

NORTH EASTERN INSTITUTE OF AYURVEDA & HOMEOPATHY AT SHILLONG

TITLE


AYURVEDA TEACHING ENTRY LEVEL PLAN

HSCC/161/004/RFC/A.T./002/R3
Drawing No. Rev.

161 Job No.	1:200 Scale	12 OCT'11 Date
----------------	----------------	-------------------

App by Rev. by Prep. by


HSCC (INDIA) LIMITED
(A GOVERNMENT OF INDIA ENTERPRISES)
HSCC
NEW DELHI INDIA

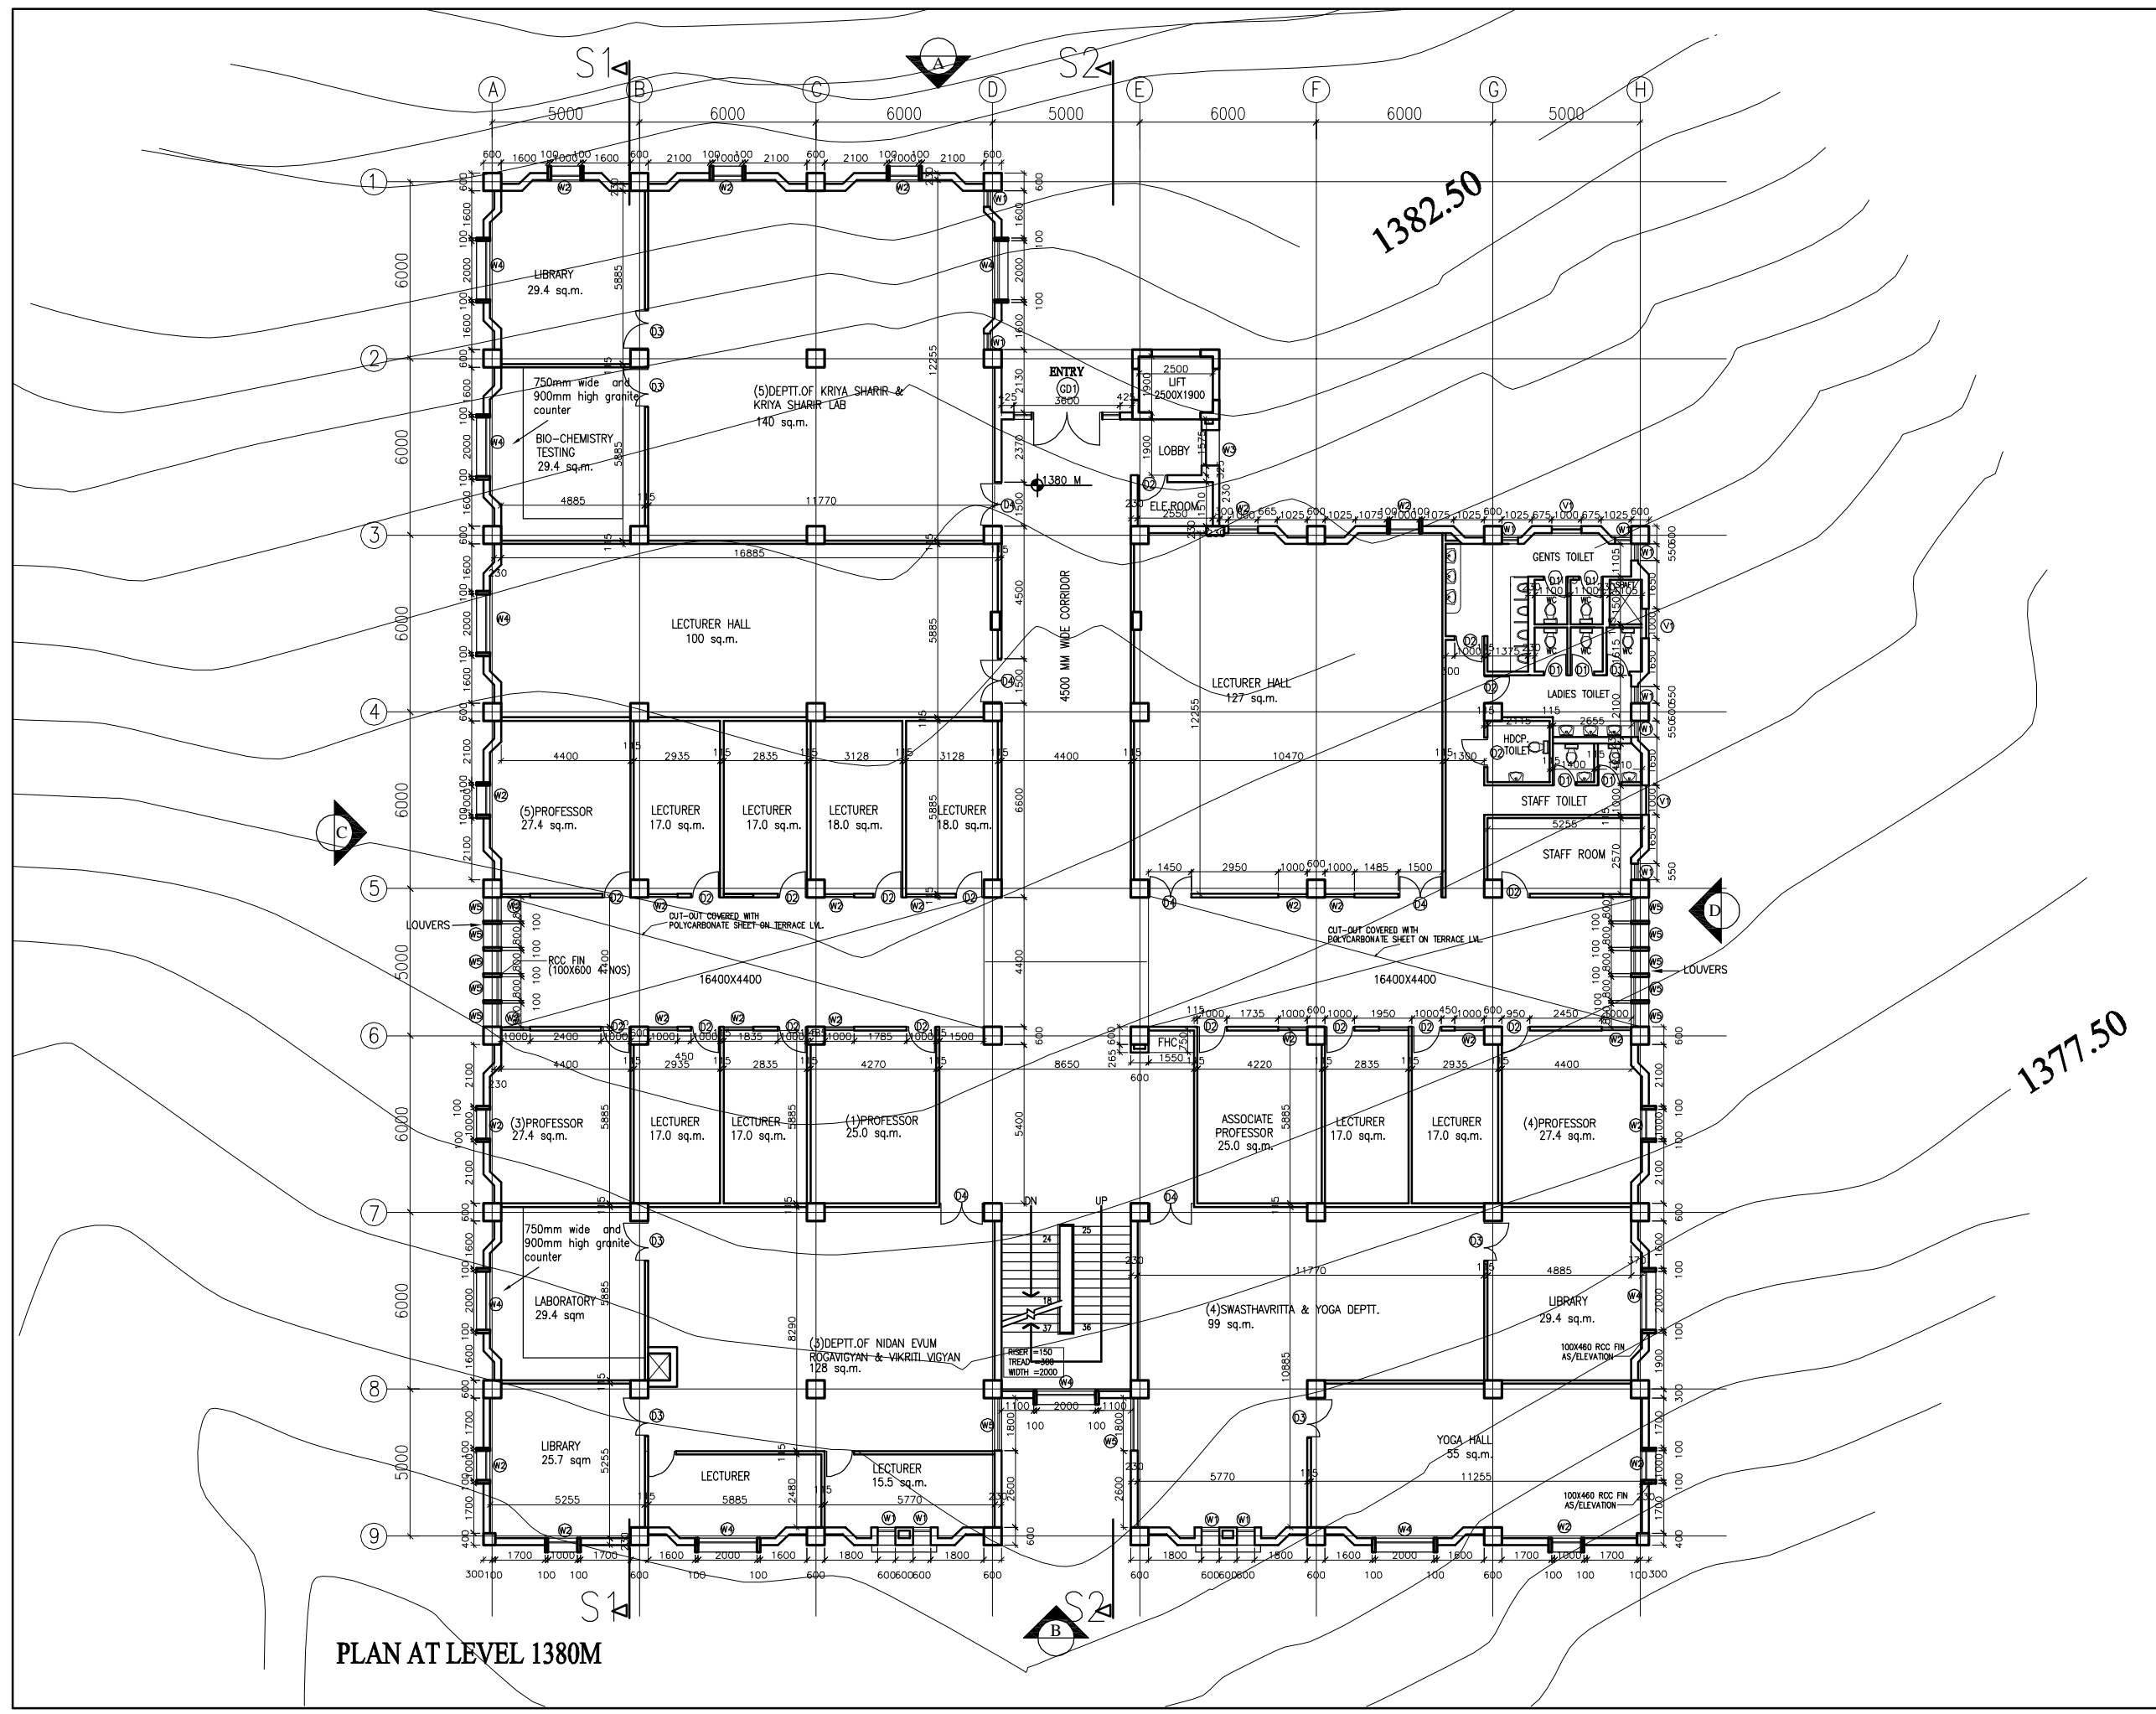

PLAN AT LEVEL 1380M

NOTES

1. THE SETTING OUT PLAN WORKEDOUT WITH THE SURVEY GRID LAYOUT

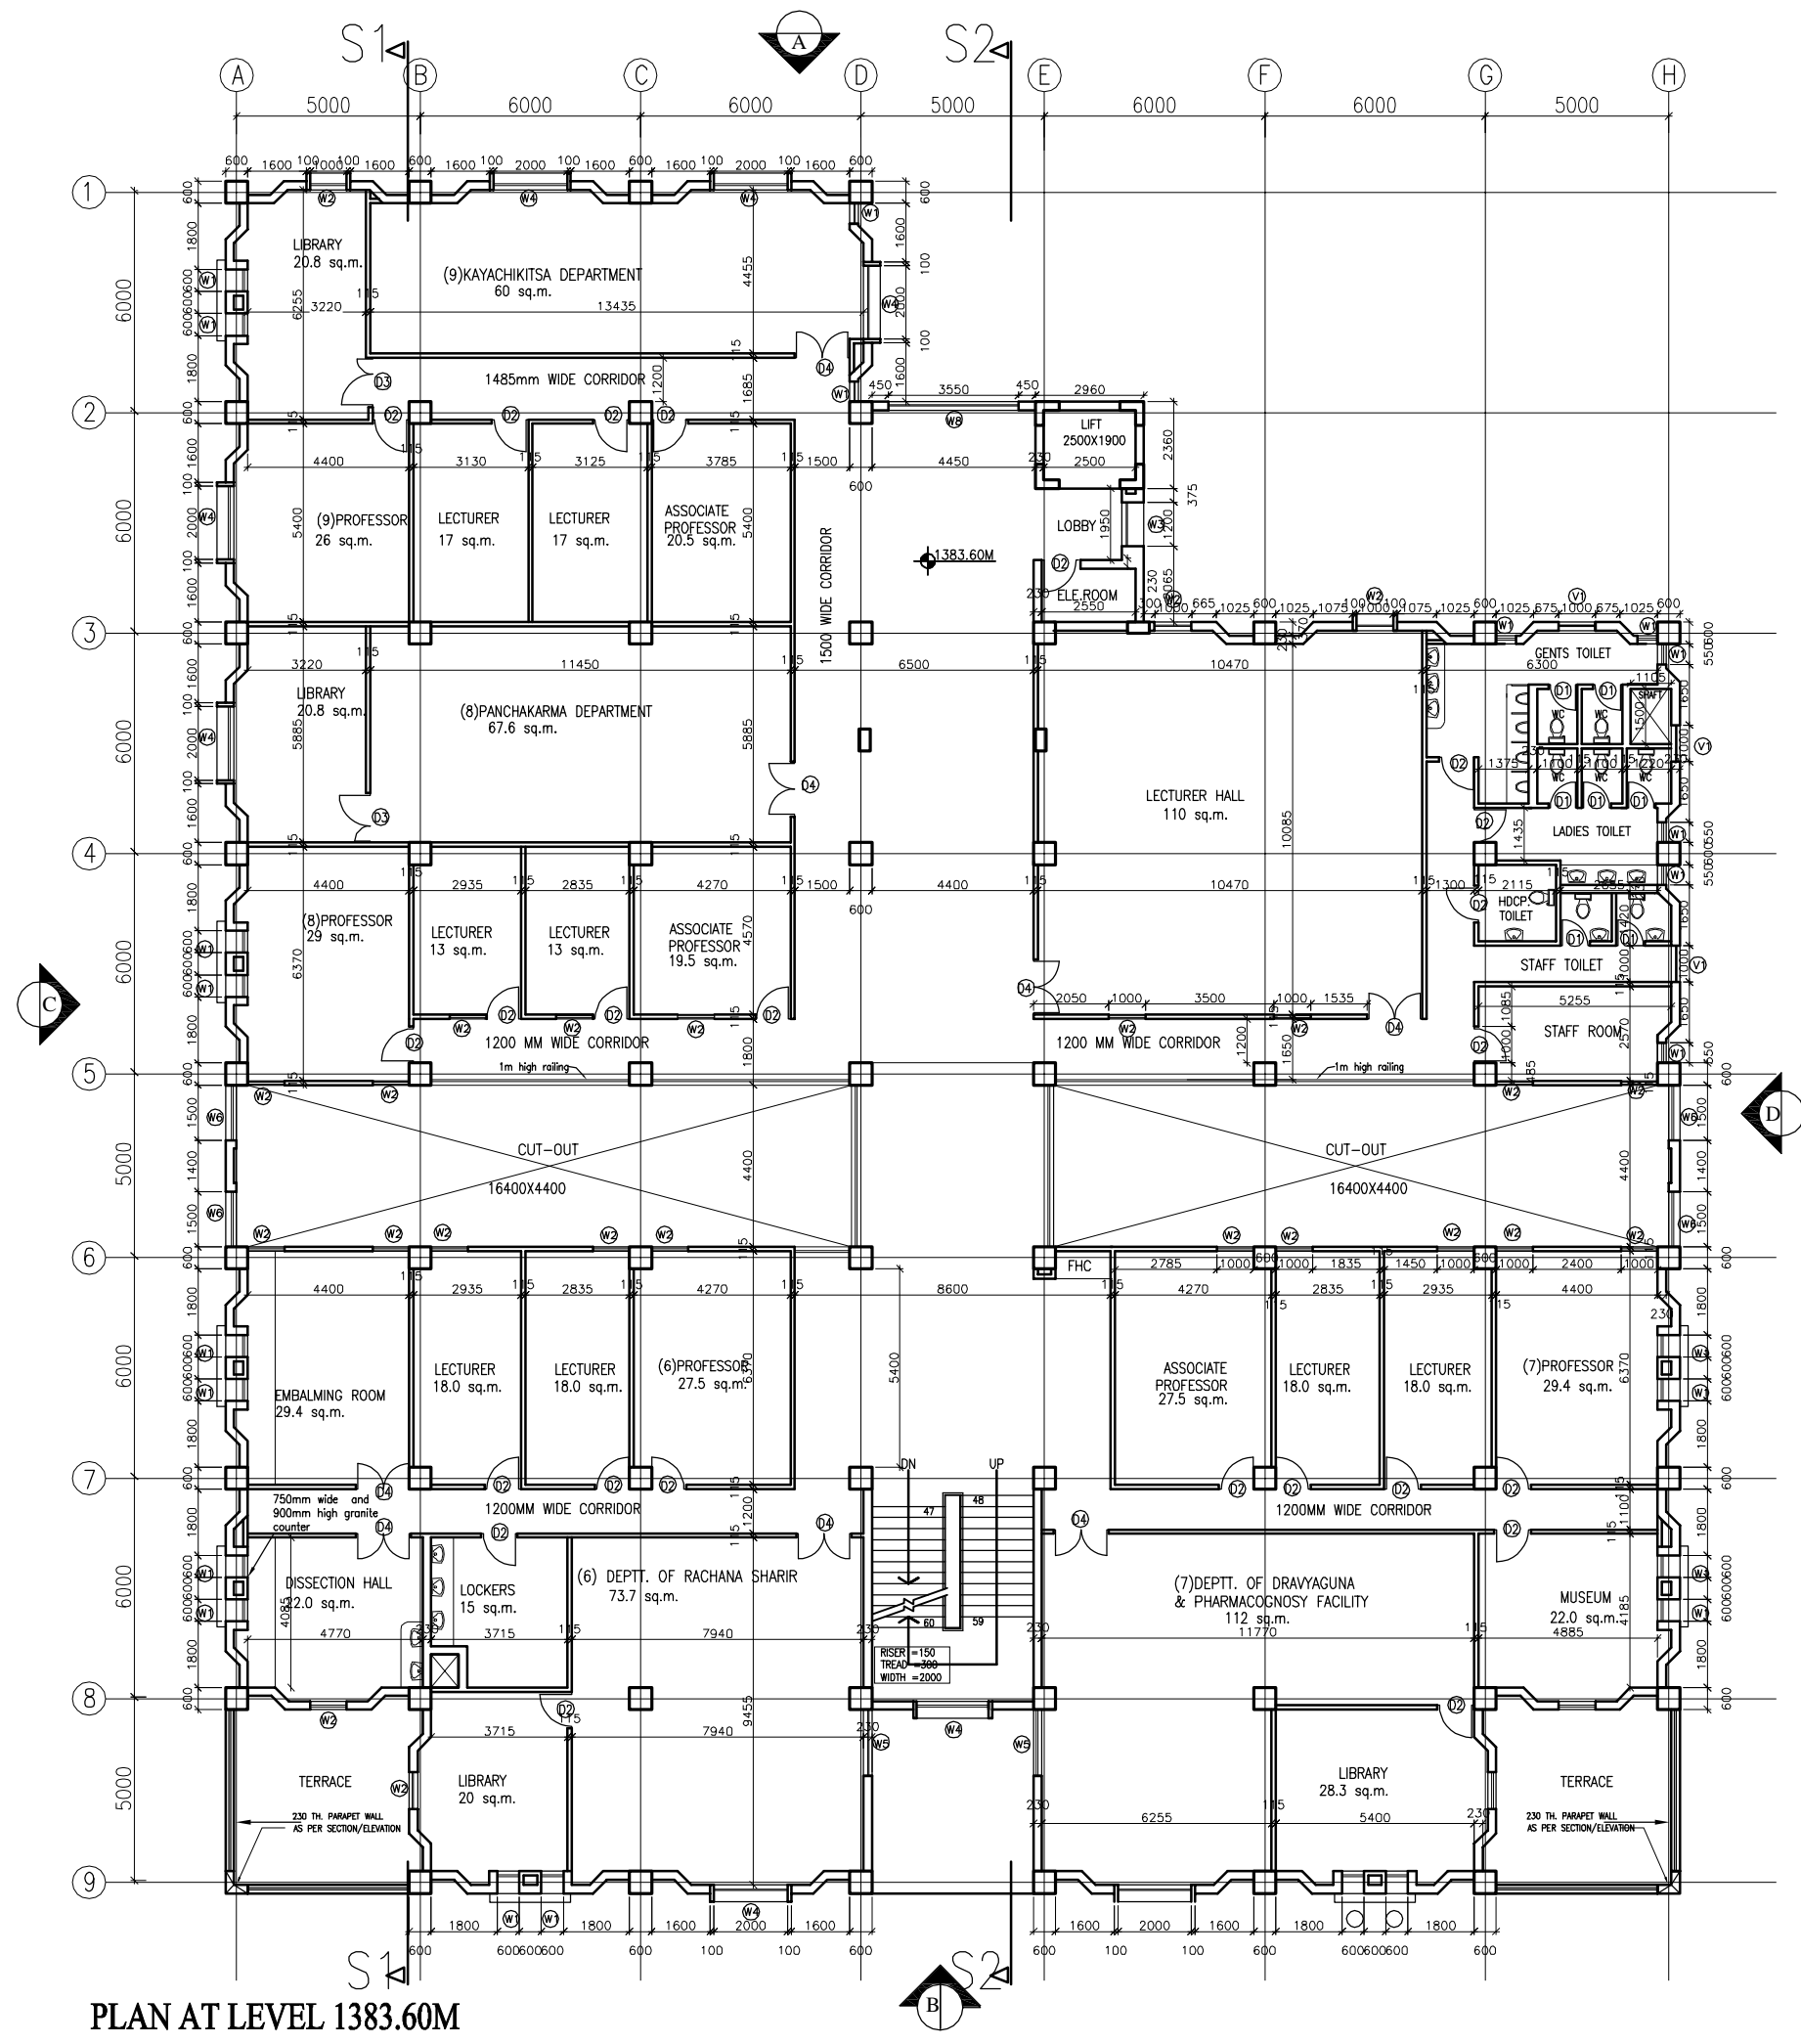

PLAN AT LEVEL 1383.60M


REV	DATE	DESCRIPTION
R5	23 OCT'11	COURTAINS REVISED IN LABORATORIES
R2	15 SEP'11	PLAN AT LEVEL 1383.60 REVISIO, PRC ADDED
R1	7 SEP'11	COLUMN SIZES CHANGED

PROJECT
 NORTH EASTERN
 INSTITUTE OF
 AYURVEDA &
 HOMEOPATHY AT
SHILLONG


TITLE
 AYURVEDA
 TEACHING
 LEVEL 1 PLAN

HSCC/161/004/RFC/A.T./003/R3
 Drawing No. Rev.

161 Job No.	1:200 Scale	12 OCT'11 Date
App by	Rev. by	Prep. by

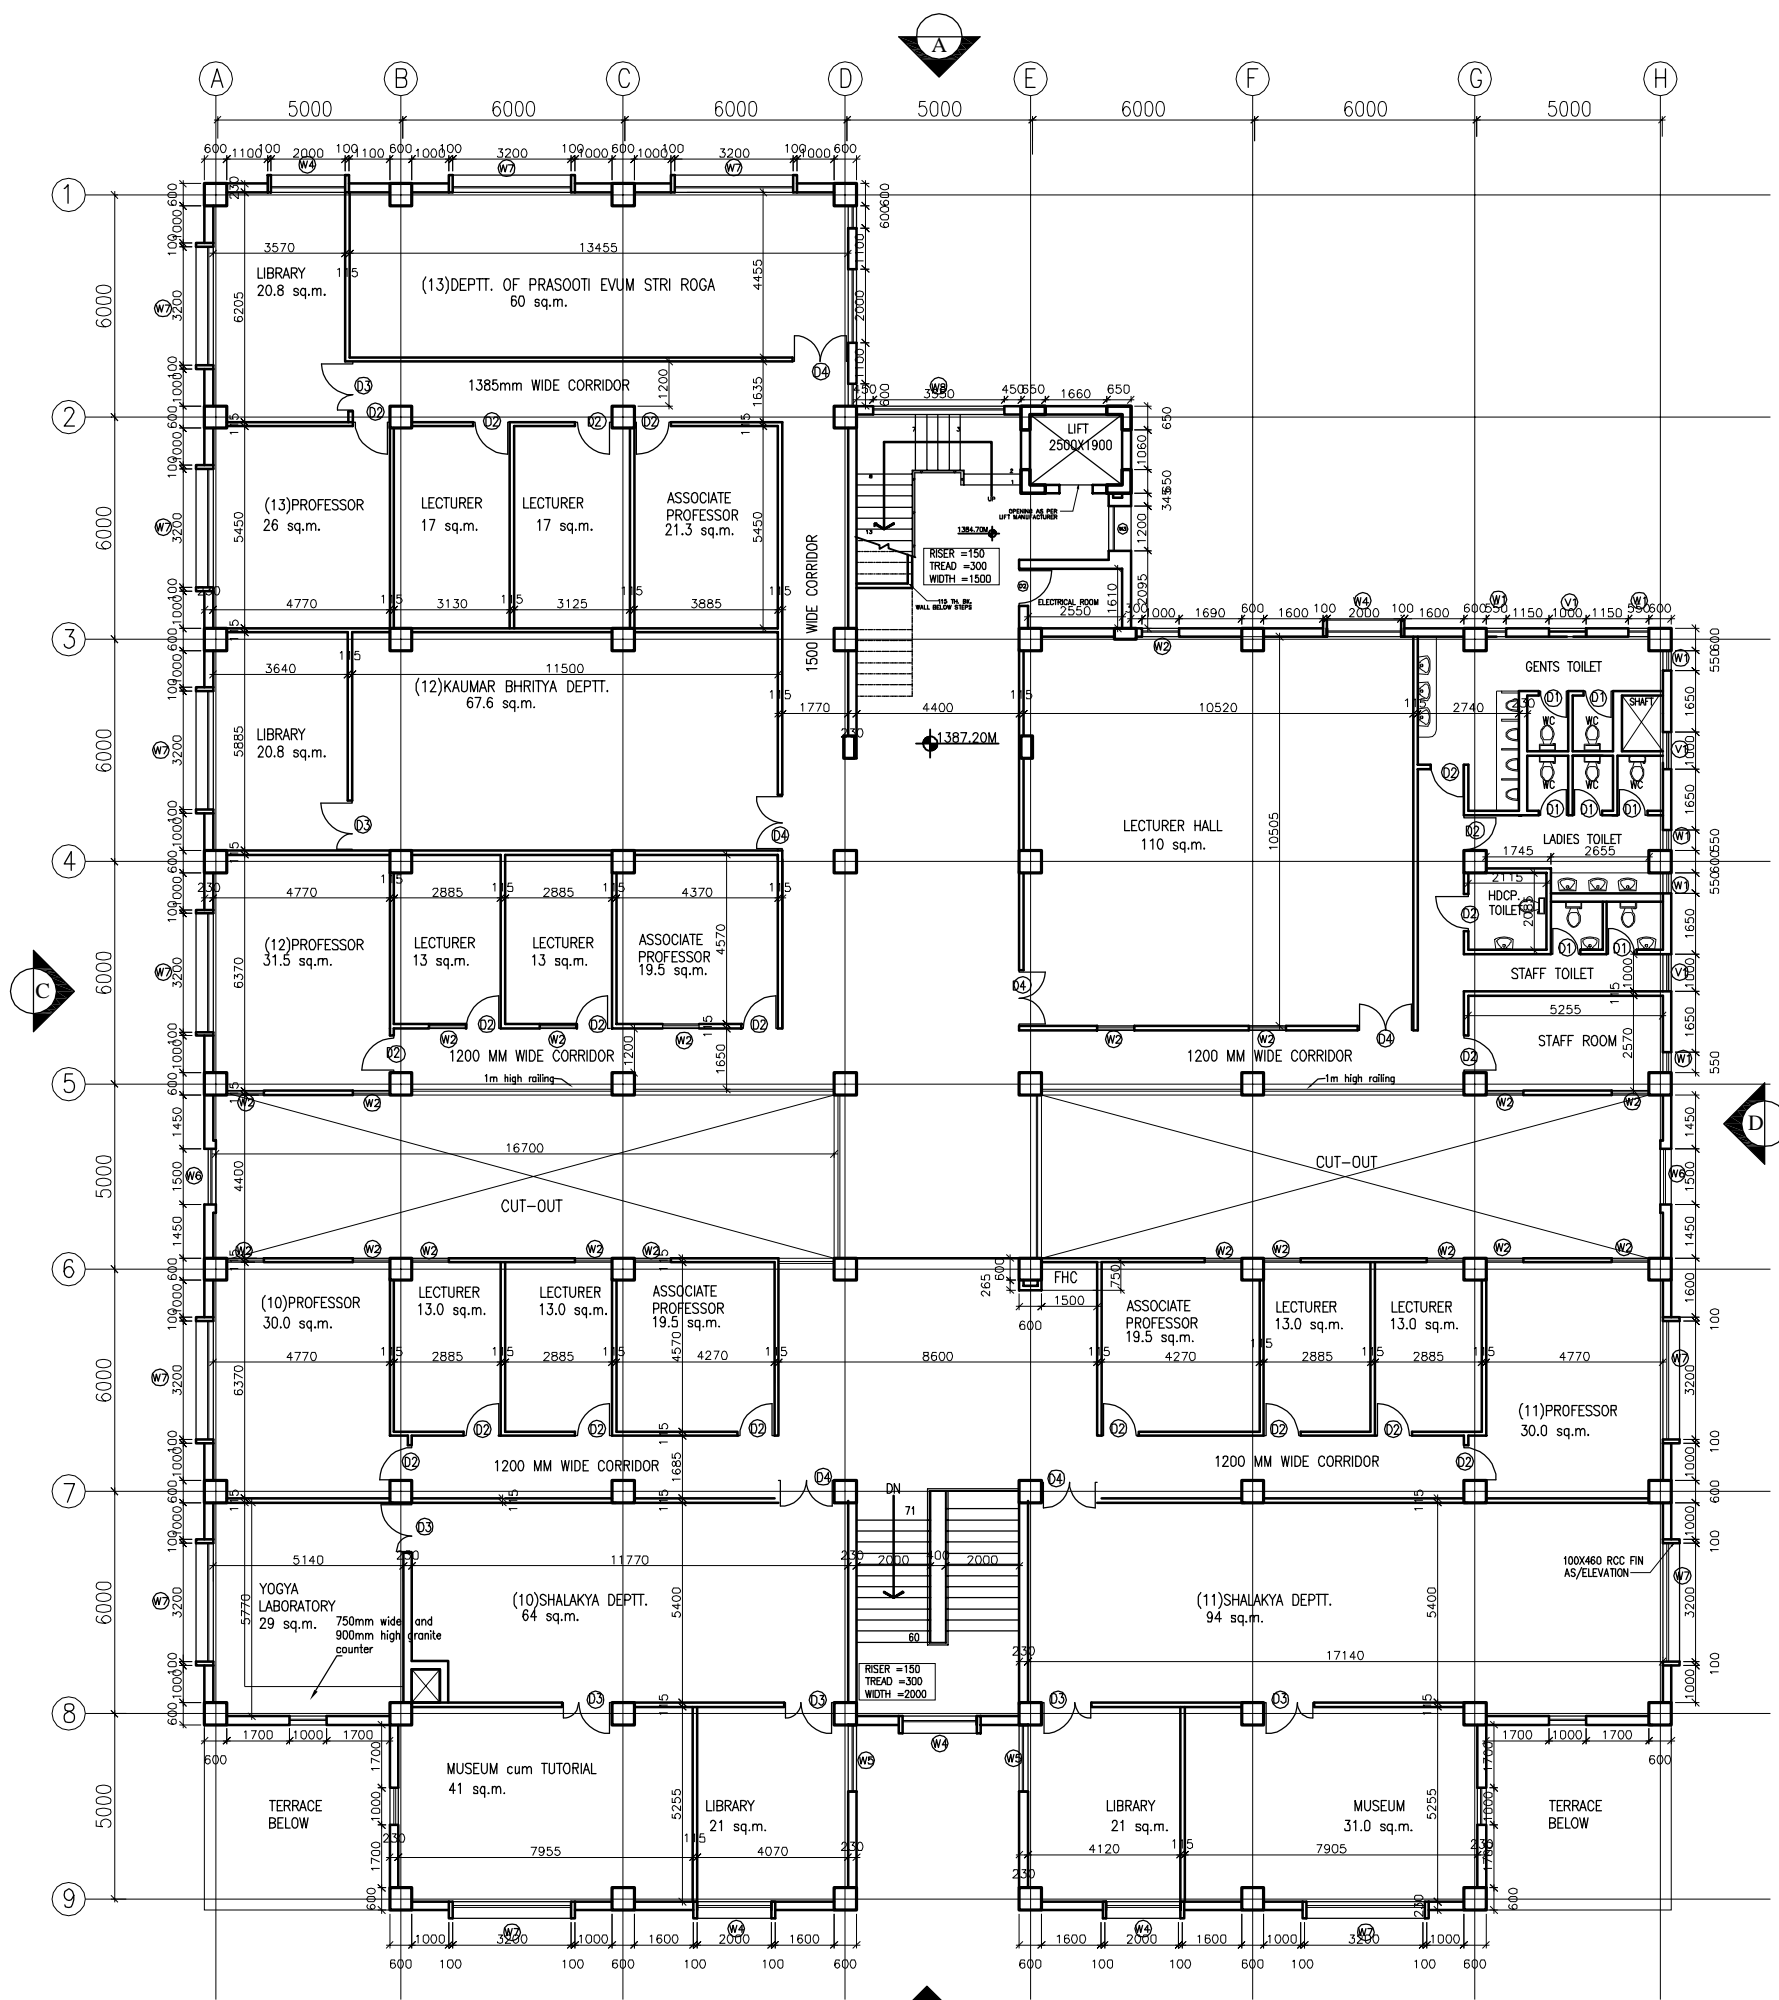

PLAN AT LEVEL 1387.20M

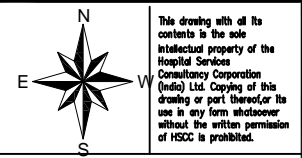

NOTES

1. THE SETTING OUT PLAN WORKEDOUT WITH THE SURVEY GRID LAYOUT

REV	DATE	DESCRIPTION
03	12 OCT'11	COUNTERS REVIEWED IN LABORATORIES
02	13 SEP'11	PLAN AT LEVEL 1387.20 REVISED, FHC ADDED
01	07 SEP'11	COLUMN SIZES CHANGED

REVISION

PROJECT

NORTH EASTERN INSTITUTE OF AYURVEDA & HOMEOPATHY AT SHILLONG


TITLE

AYURVEDA TEACHING LEVEL 2 PLAN

HSCC/161/004/RFC/A.T./004/R3
Drawing No. Rev.

161 Job No.	1:200 Scale	12 OCT'11 Date
----------------	----------------	-------------------

App by Rev. by Prep. by

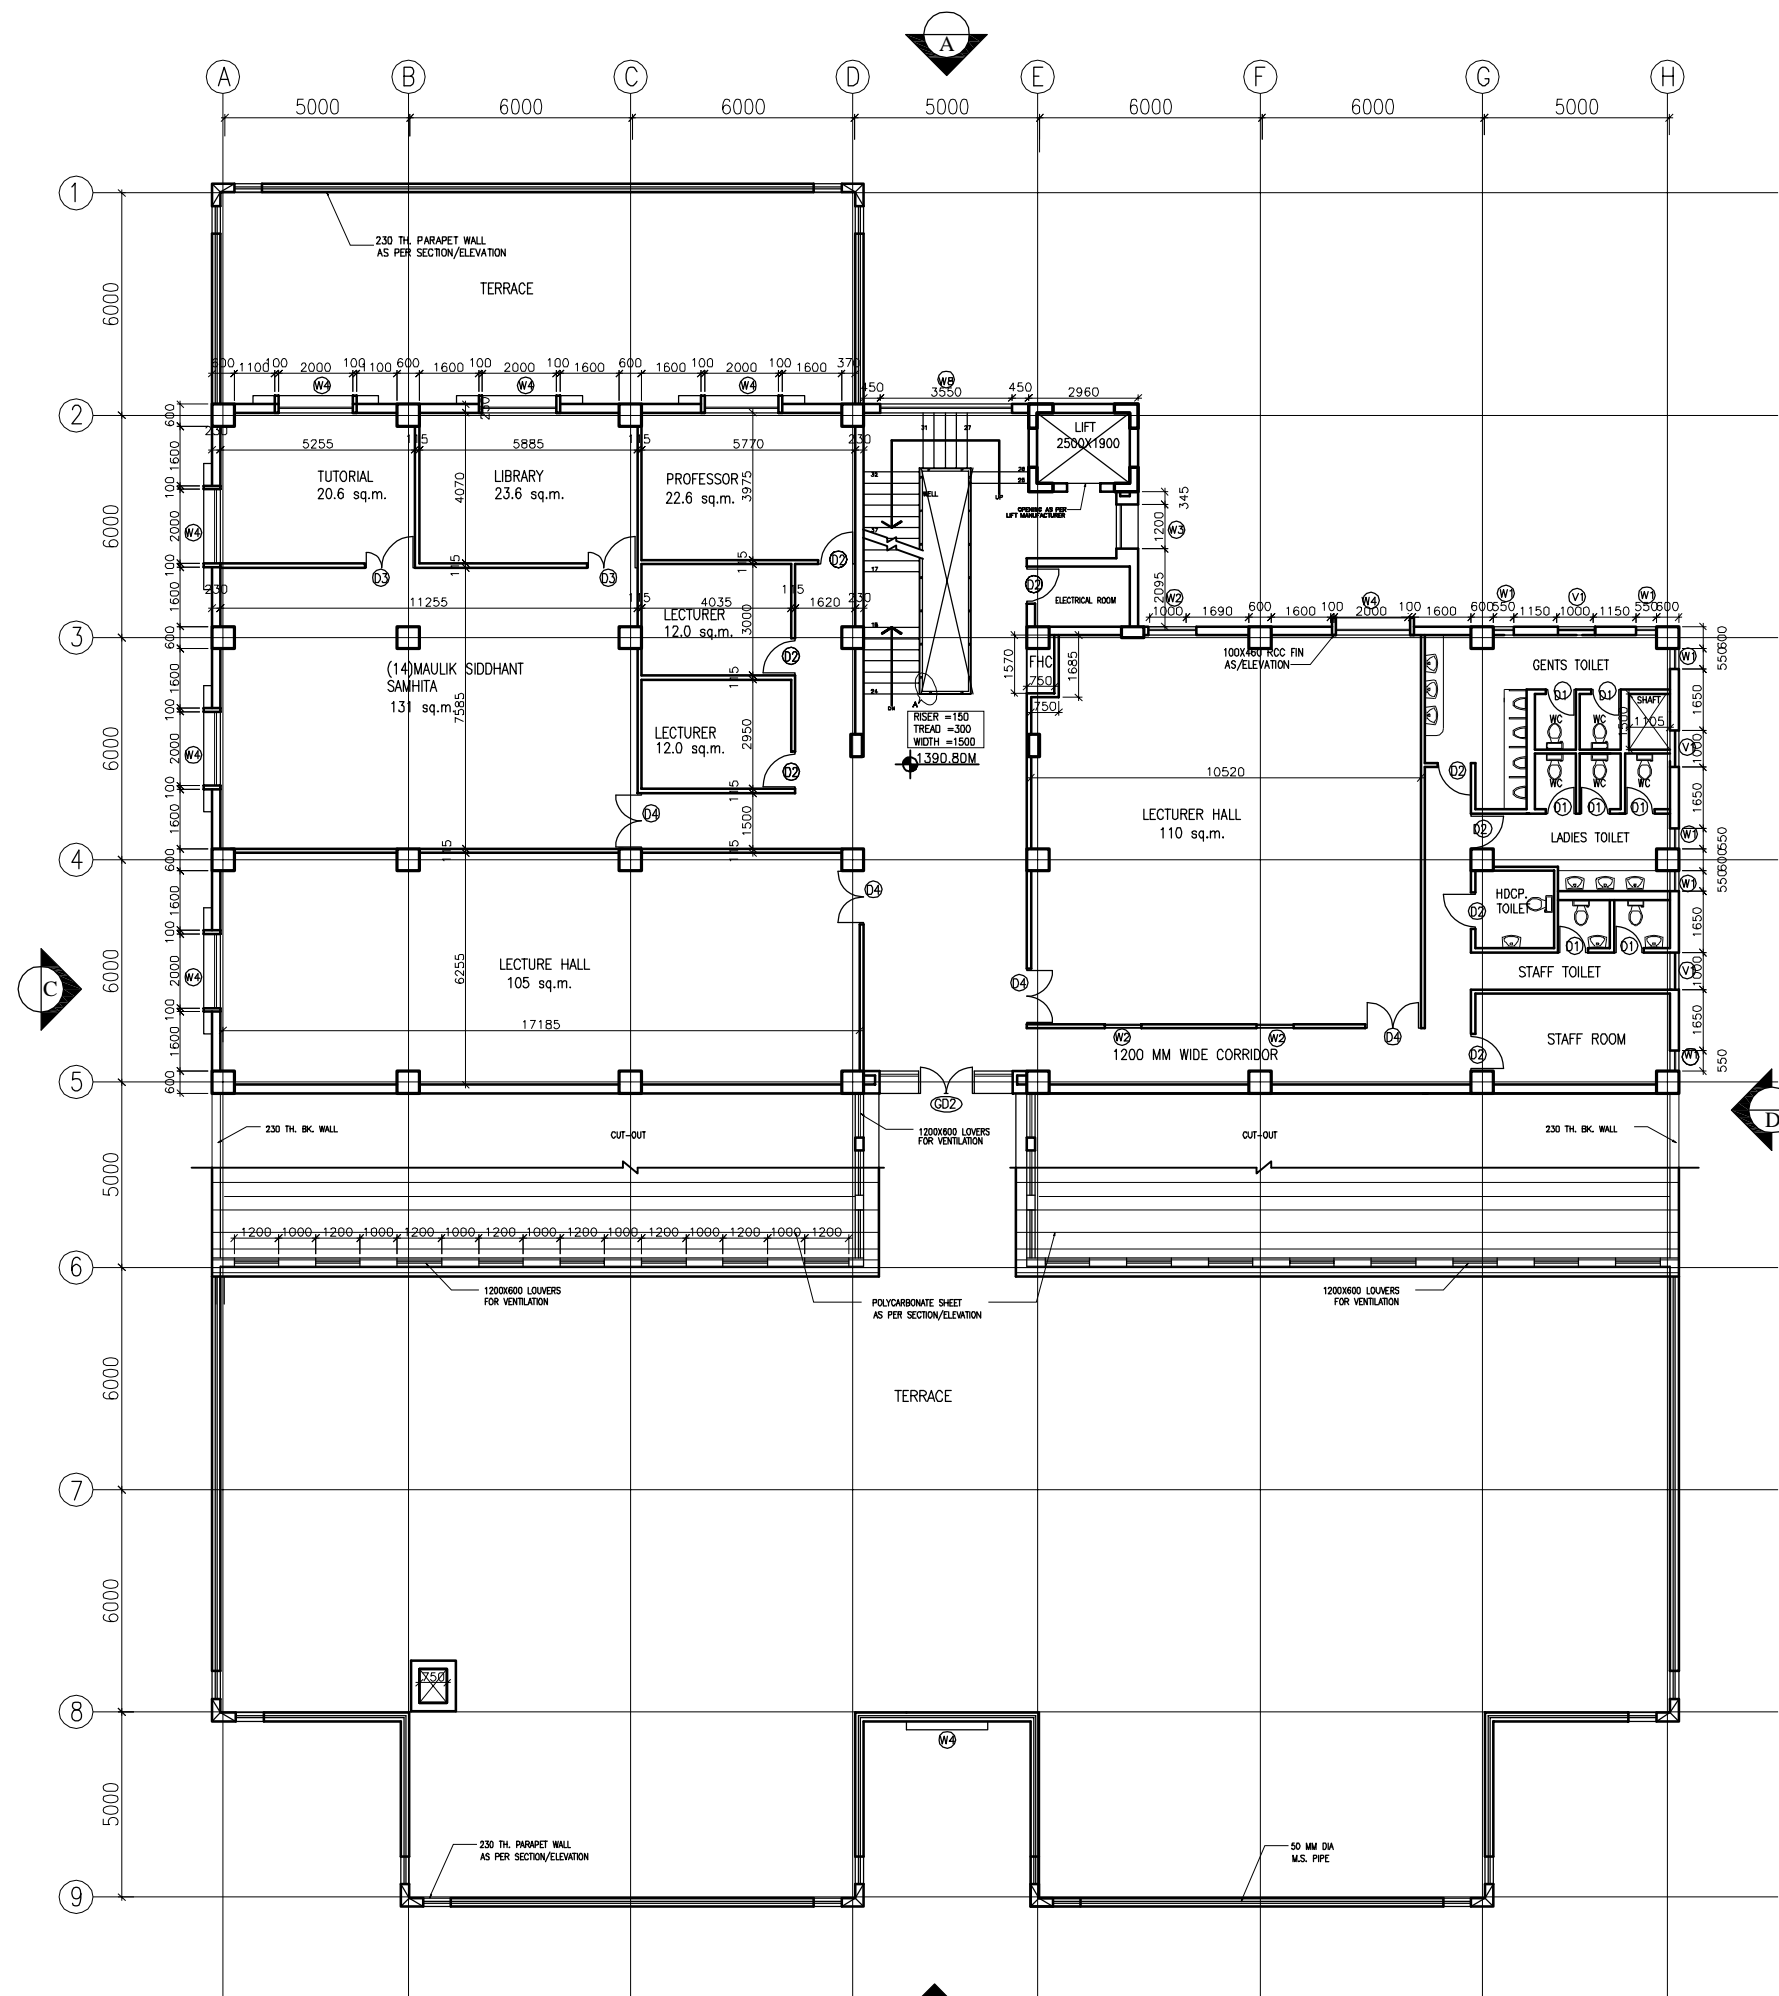

PLAN AT LEVEL 1390.8M

This drawing with its contents is the sole intellectual property of the Hospital Services Consultancy Corporation (India) Ltd. Copying of this drawing or part thereof for its use in any form whatsoever without the written permission of HSCC is prohibited.

NOTES

1. THE SETTING OUT PLAN WORKEDOUT WITH THE SURVEY GRID LAYOUT

REV	DATE	DESCRIPTION
03	12 OCT'11	COUNTERS REVIEWED IN LABORATORIES
02	13 SEP'11	PLAN AT LEVEL 1390.8M REVISED, FHC ADDED
01	07 SEP'11	COLUMN SIZES CHANGED

REVISION

PROJECT

NORTH EASTERN INSTITUTE OF AYURVEDA & HOMEOPATHY AT SHILLONG

TITLE

AYURVEDA TEACHING LEVEL 3 PLAN

HSCC/161/004/RFC/A.T./005/R3
Drawing No. Rev.

161 Job No. 1:200 Scale 12 OCT'11 Date

App by Rev. by Prep. by