

**MINISTRY OF HEALTH & FAMILY WELFARE,
GOVT. OF INDIA, NEW DELHI**

PRADHAN MANTRI SWASTHYA SURASHA YOJANA (PMSSY)

TENDER

FOR

Providing and Fixing Counters at Various Floor in PMSSY Building for up gradation of Sanjay Gandhi Post graduate Institute of Medical sciences, Raibaralley road, Lucknow (U.P.), a project under Pradhan Mantri Swasthya Suraksha Yojana (PMSSY)

Tender No: - HSCC/SGPGI/Counters/2011

Volume - III

- **Tender Drawings**

January 2011



**HSCC (INDIA) LTD.
(CONSULTANTS & ENGINEERS FOR MEGA HOSPITALS & LABORATORIES)**

E-6(A), sector-1, NOIDA(U.P) 201301 (India)


Phone: 0120-2542436-40

Fax: 0120-2542447


INDEX

Sl No.	Title of Drawing	Drawing No
1	Typical Counter Finish Detail	CC-00
2	Counter-1 Details-1	CC-1
3	Counter-1 Details-2	CC-2
4	Counter-2 Details-1	CC-3
5	Counter-2 Details-2	CC-4
6	Counter-3 Details-1	CC-5
7	Counter-4 Details-1	CC-6
8	Counter-5 Details-1	CC-7
9	Counter-6 Details-1	CC-8
10	Counter-7 Details-1	CC-9
11	Counter-8 Details-1	CC-10
12	Counter-9 Details-1	CC-11
13	Counter-10 Details-1	CC-12
14	Counter-11 Details-1	CC-13
15	Counter-12 Details-1	CC-14
16	Counter-13 Details-1	CC-15
17	Counter-13 Details-2	CC-16
18	Counter-14 Details-1	CC-17

Counter-1

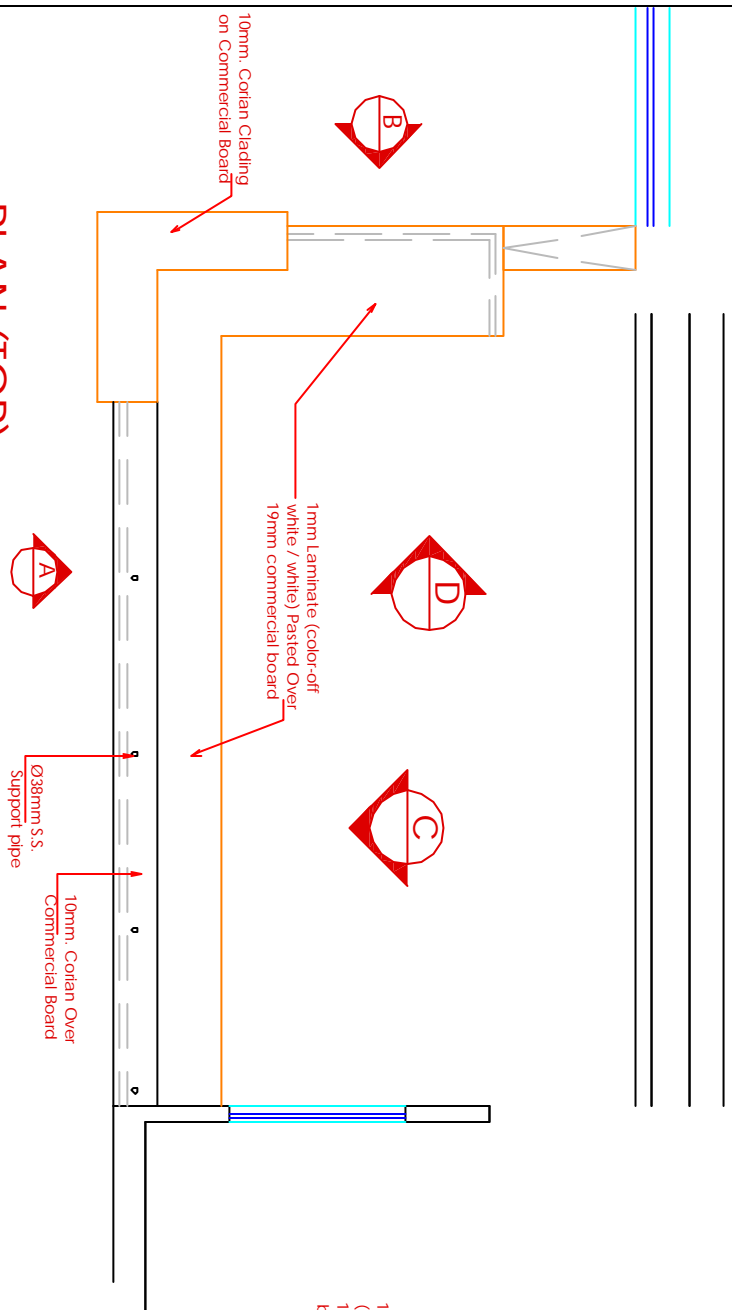


PLAN (TOP)

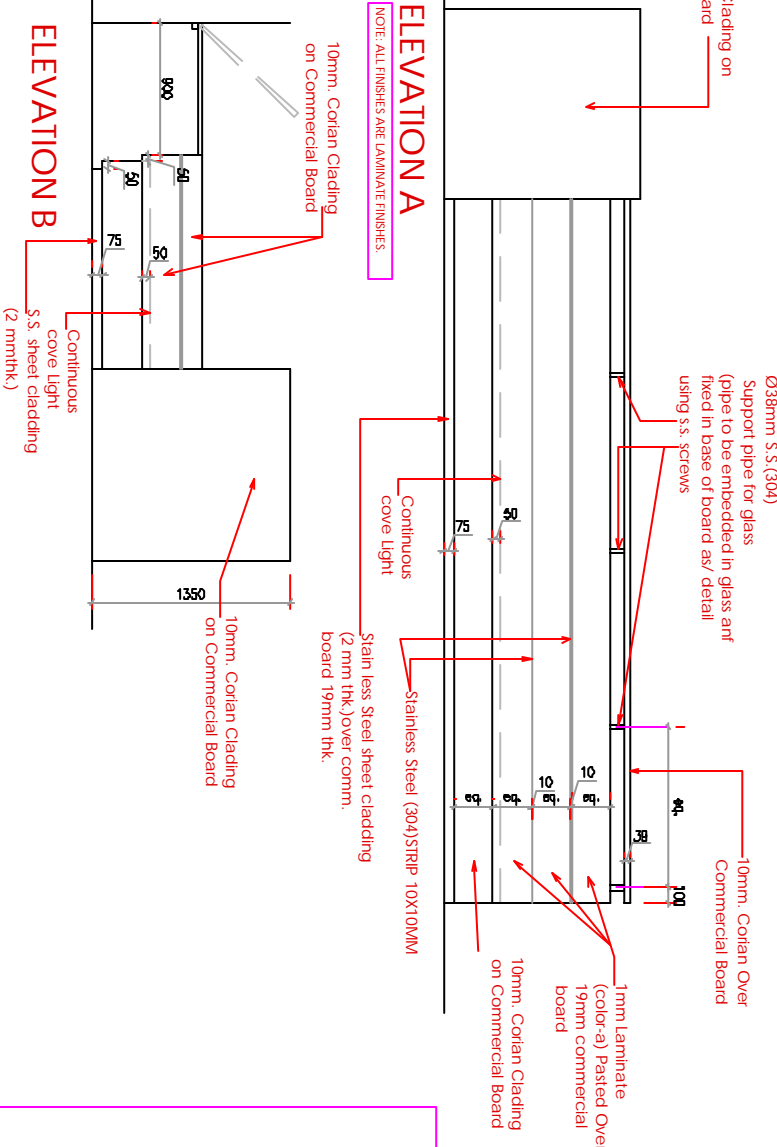

ELEVATION A

ELEVATION B

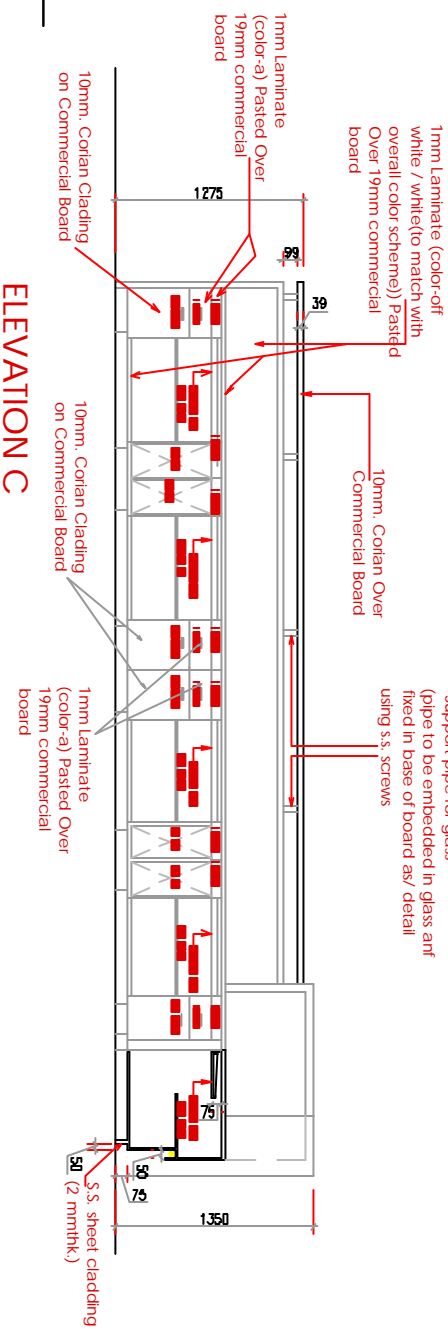

ELEVATION C

ELEVATION D

NOTE:

- * ALL FITTINGS(HANDLES ETC.) SHALL BE S.S. BRUSHED FINISHES
- * ALL DRAWERS & KEYBOARD TRAYS SHALL HAVE BEARING TYPE TELESCOPIC RUNNERS OF HETTICH MAKE
- * ALL HINGES SHALL BE OF HETTICH MAKE.
- * ALL FURNITURE SHALL HAVE NYLON ADJUSTABLE SHOES ON BASE FOR ADJUSTMENT AT SITE,SO THAT NO PORTION OF FURNITURE IS DIRECTLY IN CONTACT WITH FLOOR
- * ALL EDGES OF FURNITURE SHALL HAVE CHAMFERED LAMINATE FINISH SO AS TO AVOID THE EDGE VISIBILITY OF LAMINATE.
- * JOINTS OF LAMINATES SHALL BE PROVIDED AS/ DIRECTIONS OF ENGINEER IN CHARGE.
- * MILLPINGS IF ANY SHALL BE IN FIRST CLASS TEAK WOOD.



This drawing with all its contents is the sole Intellectual property of the HSCC (India) Limited. Any unauthorized copying, reproduction, distribution or use of this drawing without the written permission of HSCC is prohibited.

NOTES

Prints Issued	
No.	DATE TO WHOM

Revisions	
Rev. No.	Date


PROJECT	
PROPOSED SUPERSPECIALTY BLOCK AT SGPGL LUCKNOW	
TITLE	
TYPICAL COUNTER FINISHES DETAIL	

CC-00		R-0	
Drawing No.		Revision	
Job No.	1-20	Date:	23-09-2010
Scale			
App. By:		Rev. By:	
		Prep. By:	

HSCC (INDIA) LIMITED
(A GOVERNMENT OF INDIA ENTERPRISE)

HSCC
INDIA
NEW DELHI

Counter-1

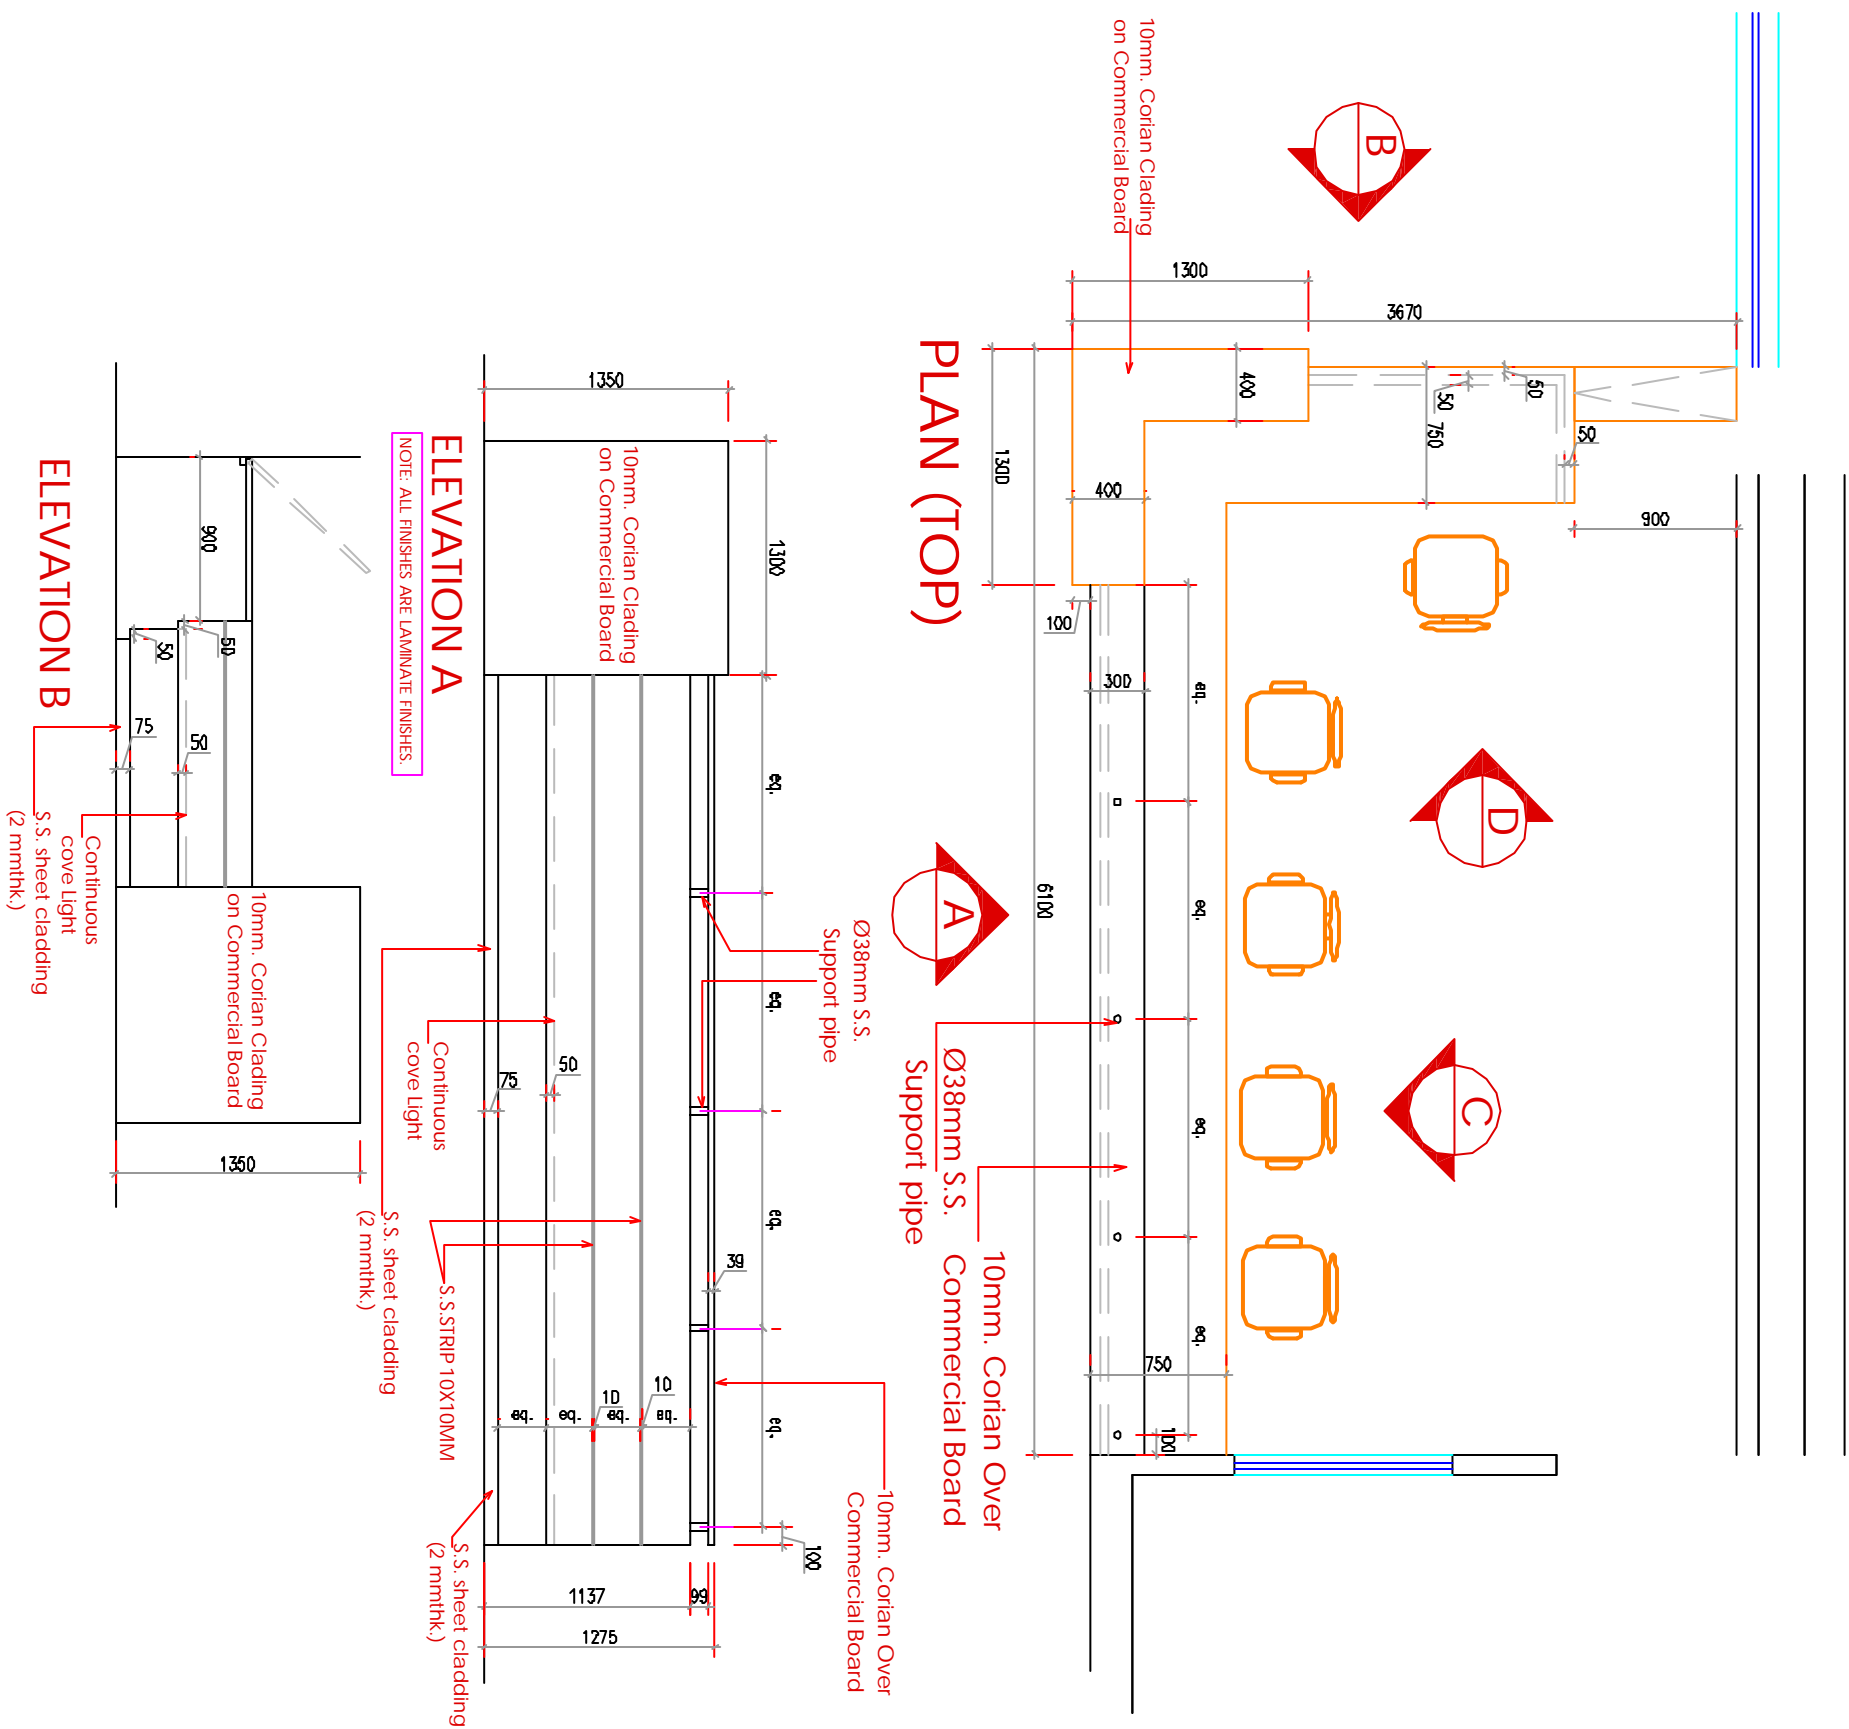

NOTES



This drawing with all its contents is the sole Intellectual Property of the Hospital Services Regulatory Corporation (HSCC) and shall remain the property of the Corporation. No part of this drawing shall be used in any form, without the written permission of HSCC is prohibited.

Prints Issued

No.	DATE	TO WHOM

Revisions

Rev. No.	Date	Revision Description

PROJECT

**PROPOSED
SUPER SPECIALITY BLOCK
AT SGPGL LUCKNOW**

TITLE

**COUNTER-1
DETAILS-1**

CC-1

Drawing No. R-40
Revision

Job No. Scale 1:20 Date: 23-09-2010

App. By. Rev. By. Prep. By.


HSCC (INDIA) LIMITED
(A GOVERNMENT OF INDIA ENTERPRISE)

HSCC
INDIA
NEW DELHI




This drawing with all its contents is the sole intellectual property of the Hospital Services Regulatory Corporation (HSRC) and shall remain the property of HSRC. No part of this drawing shall be used in any form, without the express permission of HSRC is prohibited.

NOTES

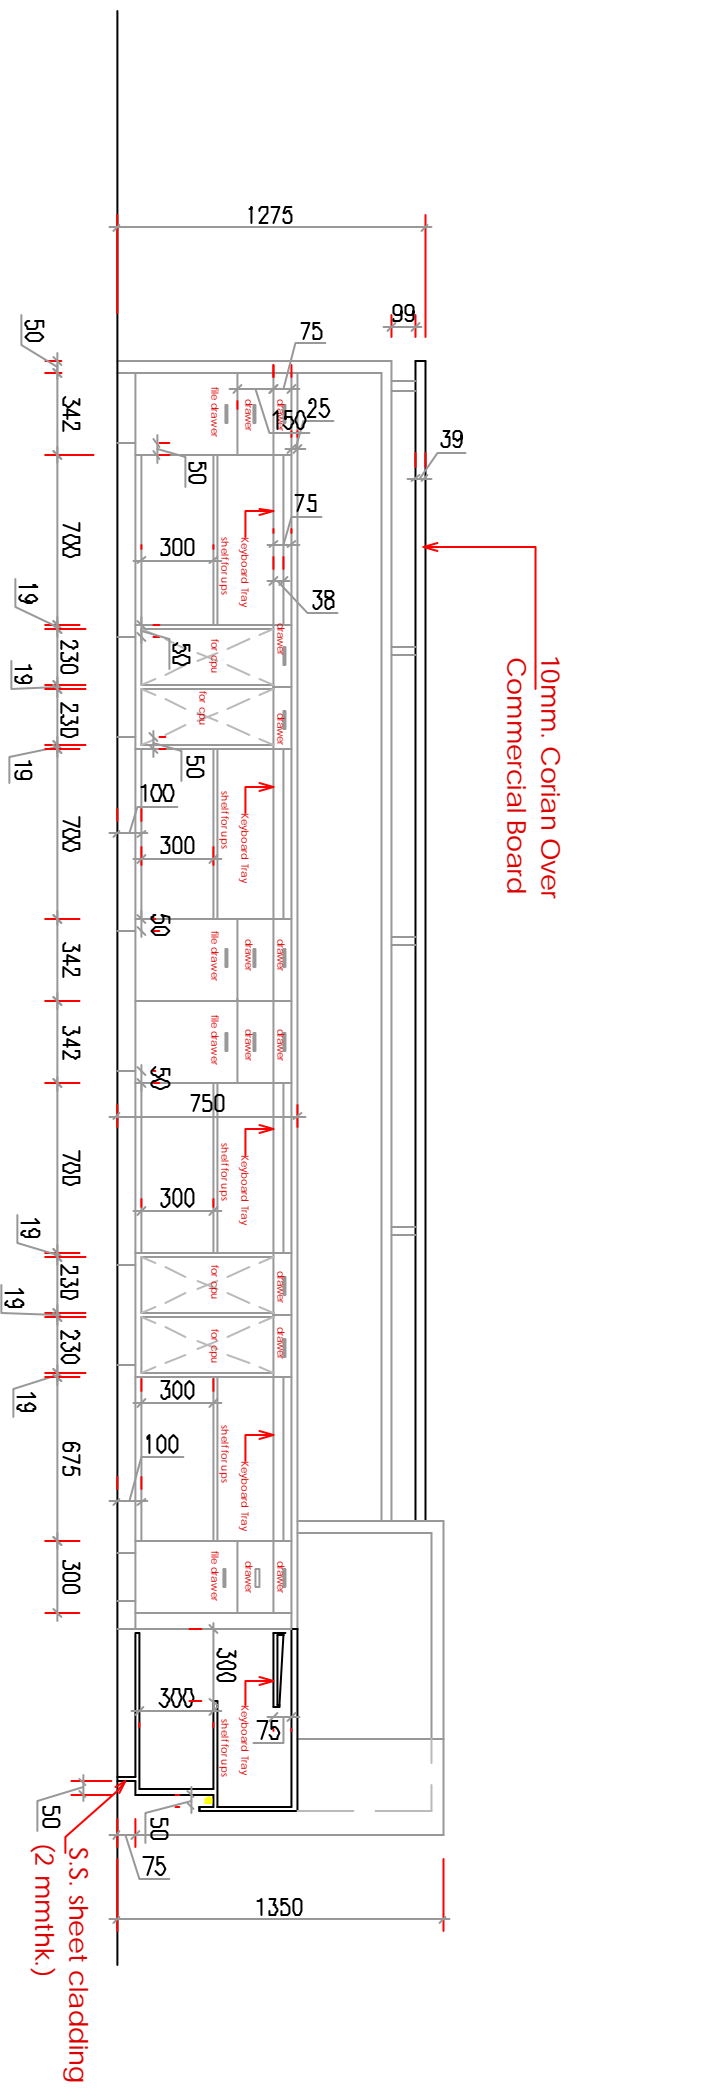

ELEVATION C

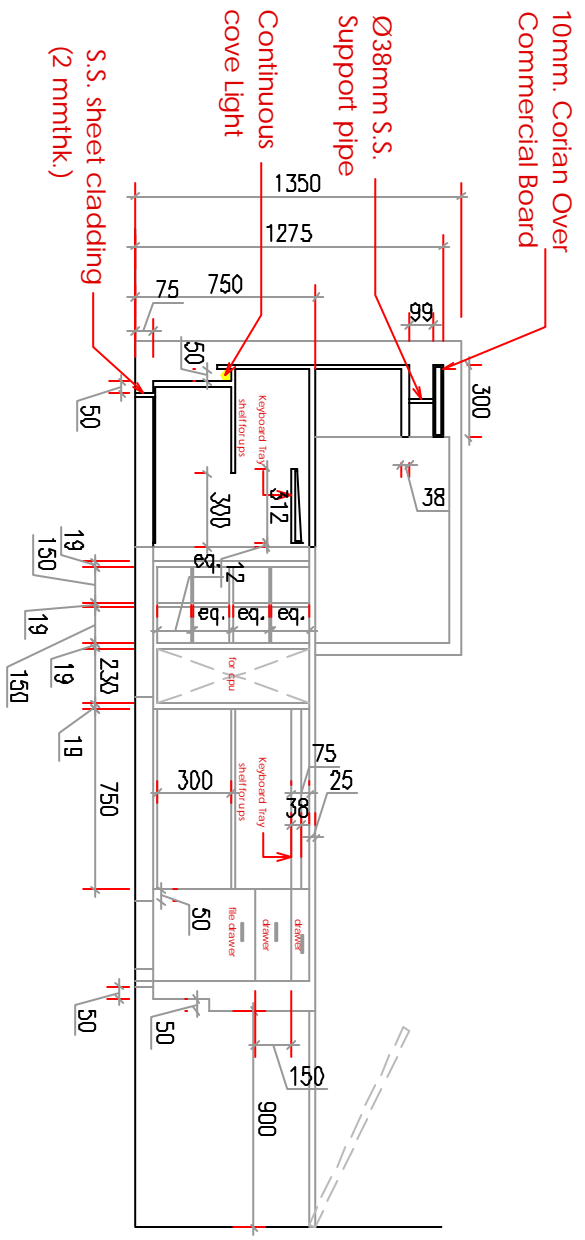

ELEVATION D

<p>Prints Issued</p> <table border="1"> <tr> <th>No.</th> <th>DATE</th> <th>TO WHOM</th> </tr> <tr> <td> </td> <td> </td> <td> </td> </tr> </table>		No.	DATE	TO WHOM			
No.	DATE	TO WHOM					
<p>Revisions</p> <table border="1"> <tr> <th>Rev. No.</th> <th>Date</th> <th>Revision Description</th> </tr> <tr> <td> </td> <td> </td> <td> </td> </tr> </table>		Rev. No.	Date	Revision Description			
Rev. No.	Date	Revision Description					
<p>PROJECT</p> <p>PROPOSED SUPERPECIALITY BLOCK AT SGPGL LUCKNOW</p>							
<p>TITLE</p> <p>COUNTER-1 DETAILS-2</p>							
<p>CC-2 Drawing No.</p>	<p>R-0 Revision</p>						
<p>Job No.</p>	<p>Scale: 1:10</p>						
<p>App. By.</p>	<p>Date: 10-07-2010</p>						
<p>Rev. By.</p>	<p>Prep. By.</p>						



This drawing with all its contents is the sole Intellectual Property of the Hospital Services Infrastructure Corporation (HSCC). Any part thereof or any part hereof shall not be reproduced or used in any form whatsoever without the written permission of HSCC is prohibited.

NOTES

Table with 2 columns: No., DATE TO WHOM ISSUED

Prints Issued

Table with 2 columns: No., DATE TO WHOM ISSUED

Revisions

Table with 2 columns: Rev. No., Date

Revisions

Table with 2 columns: Rev. No., Date

Table with 2 columns: Rev. No., Date

PROJECT

**PROPOSED
SUPER SPECIALITY BLOCK
AT SGPGL LUCKNOW**

Table with 1 column: TITLE

**COUNTER -2
DETAILS-1**


Table with 2 columns: Drawing No., Revision

Table with 2 columns: Job No., Scale, Date; App. By., Rev. By., Prep. By.


HSCC (INDIA) LIMITED
(A GOVERNMENT OF INDIA ENTERPRISE)

HSCC
INDIA
NEW DELHI

**OPD RECEPTION
AND REGISTRATION
Counter-2**

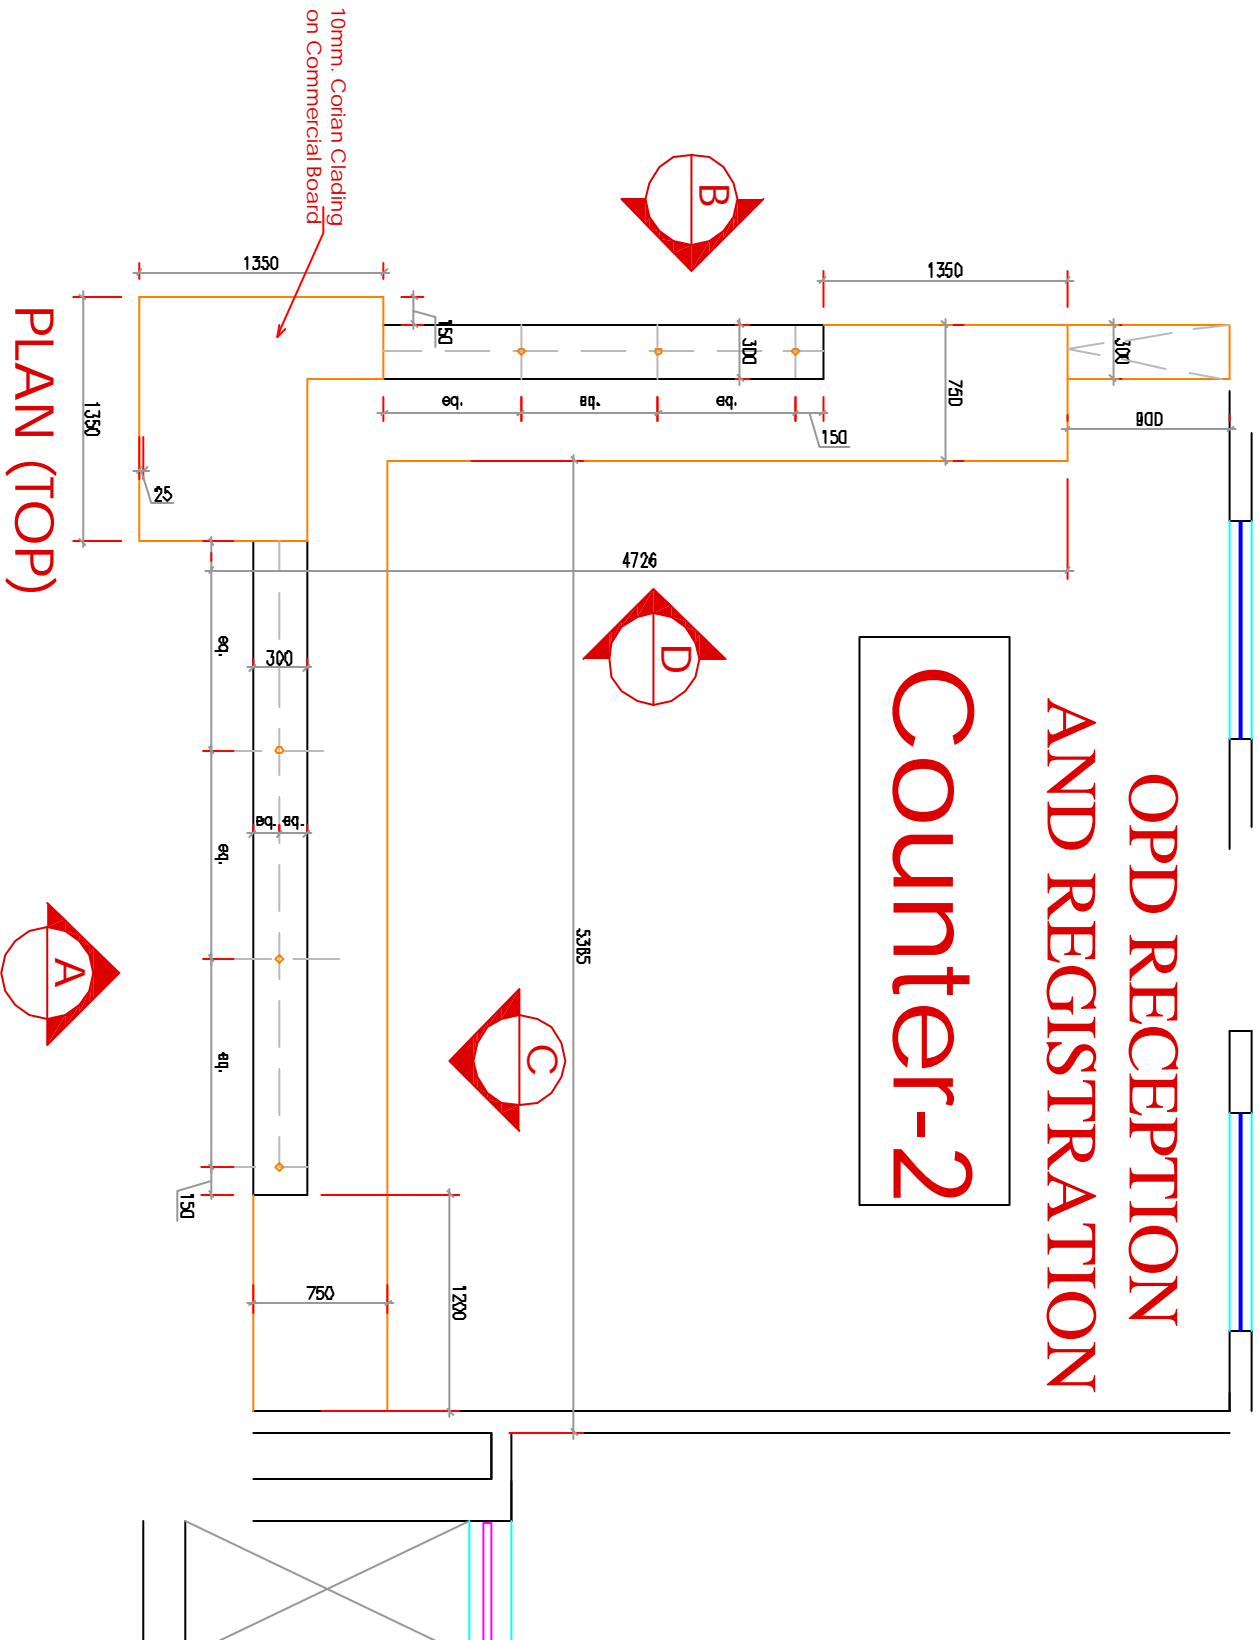

PLAN (TOP)

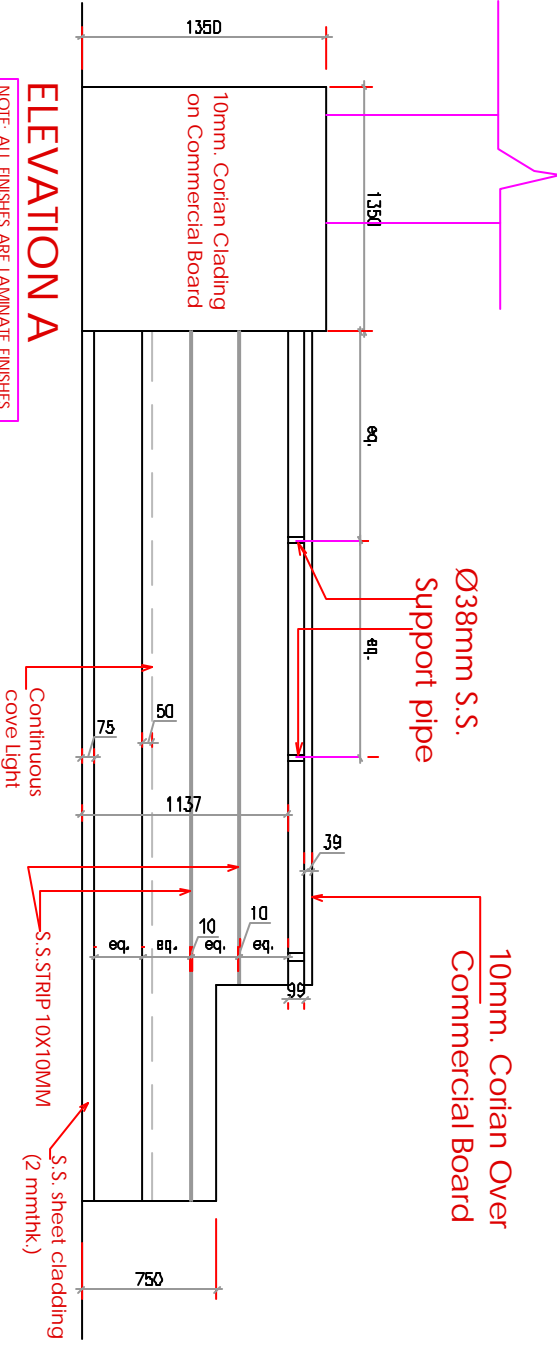

ELEVATION A

NOTE: ALL FINISHES ARE LAMINATE FINISHES



The drawing with all its contents is the sole intellectual property of the Hospital Services Regulatory Corporation (HSRC) and shall remain the property of the Corporation. It shall not be reproduced, stored in a retrieval system, or used in any form, without the written permission of HSRC in paperback.

NOTES


Prints Issued	
NO.	DATE TO WHOM

Revisions	
Rev. No.	Date



PROJECT
PROPOSED
SUPERPECIALTY BLOCK
AT SGPGI LUCKNOW

TITLE
COUNTER-2
DETAILS-2






CC-4 Drawing No.	R-40 Revision
Job No.	Scale
App. By.	Rev. By.
Prep. By.	Date: 23-09-2010

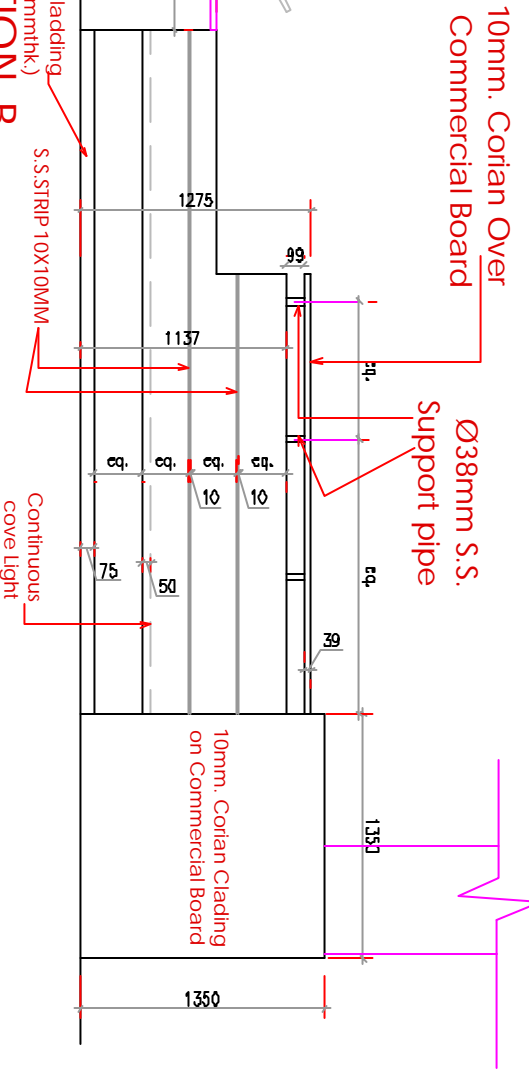

NOTE: ALL FINISHES ARE LAMINATE FINISHES.

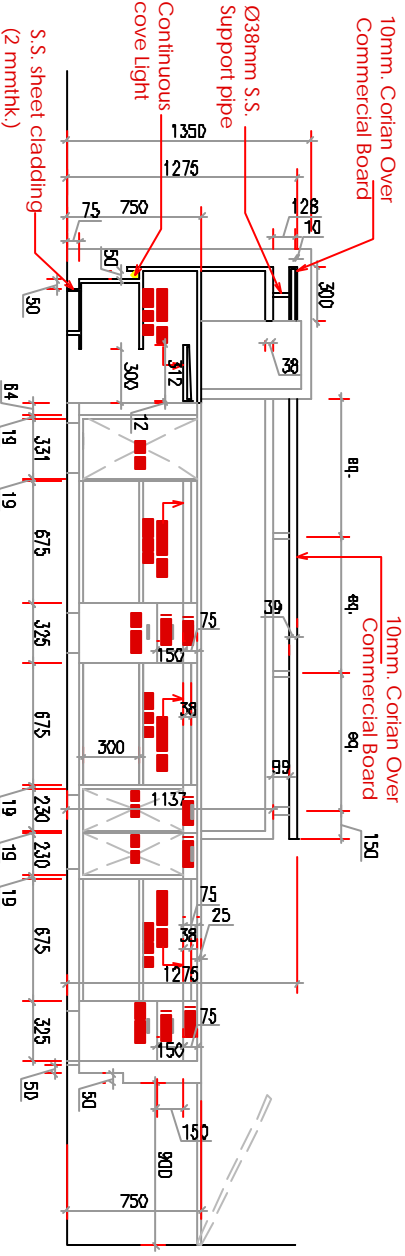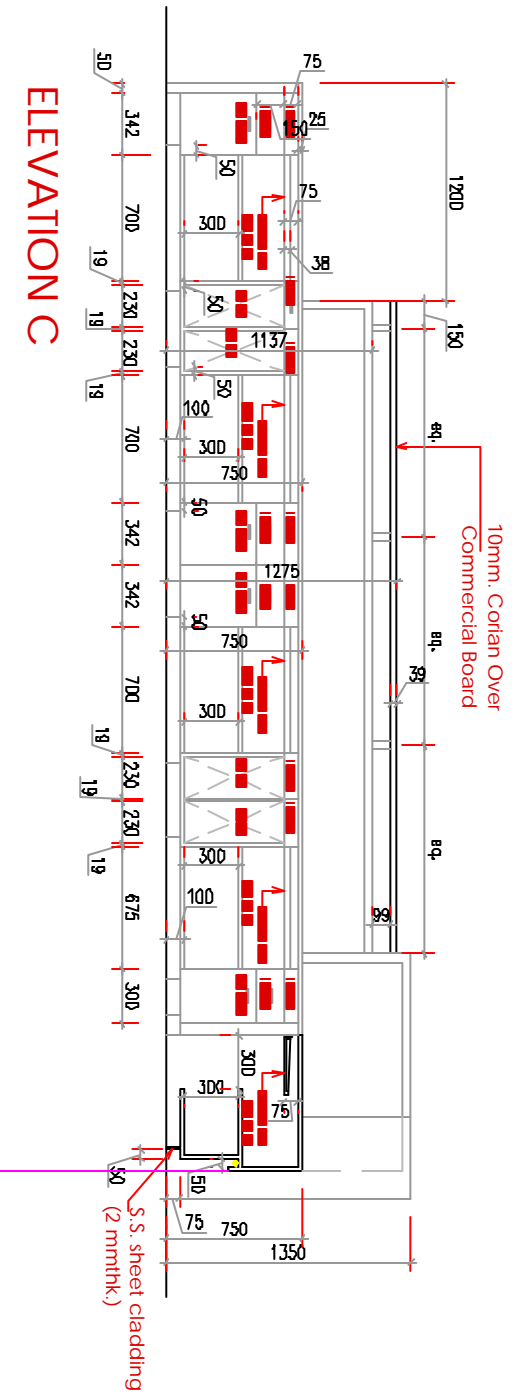

Counter-3

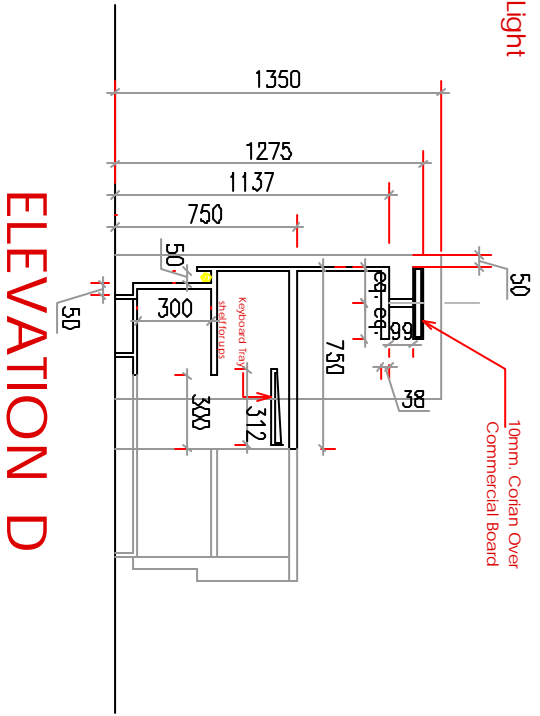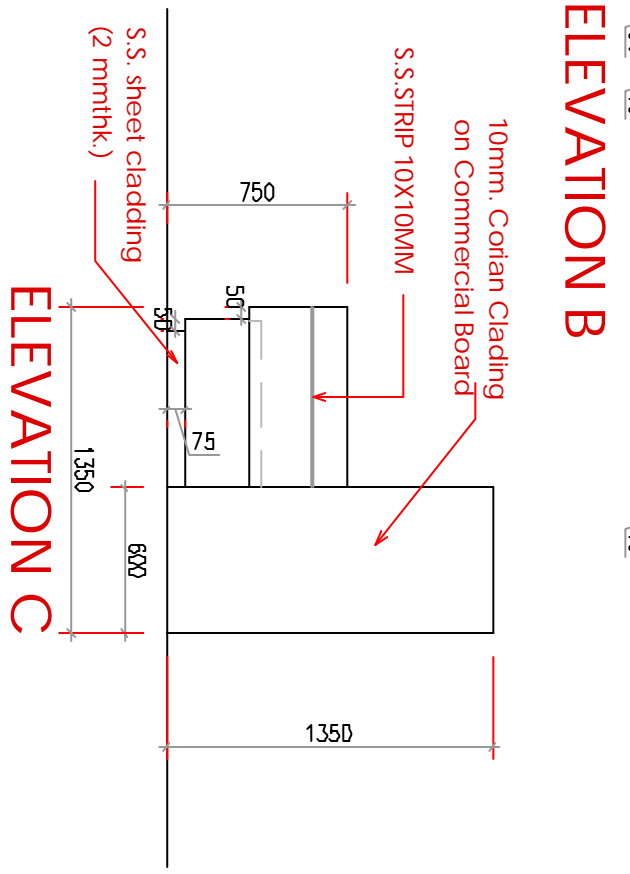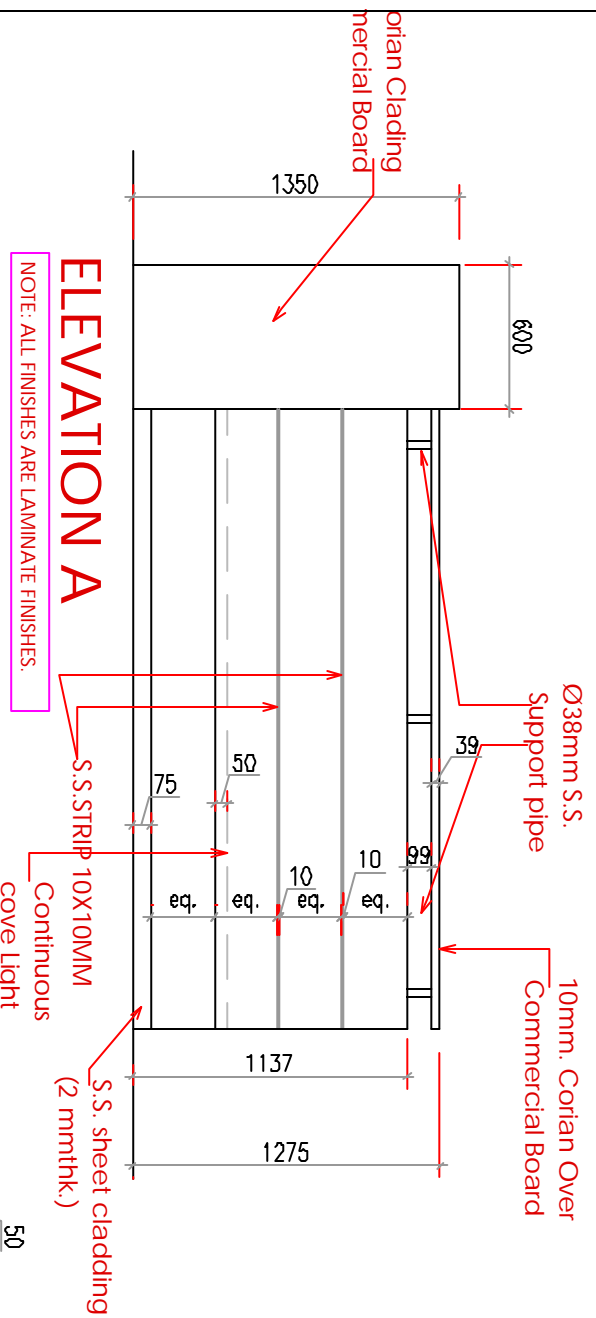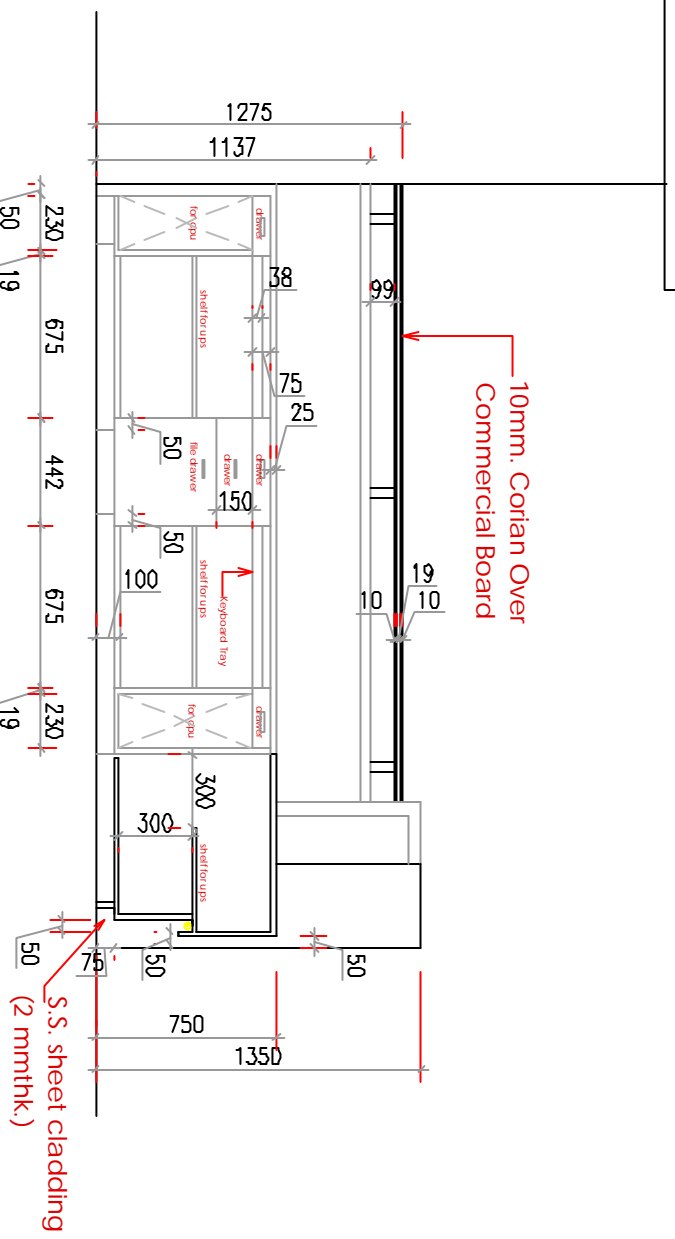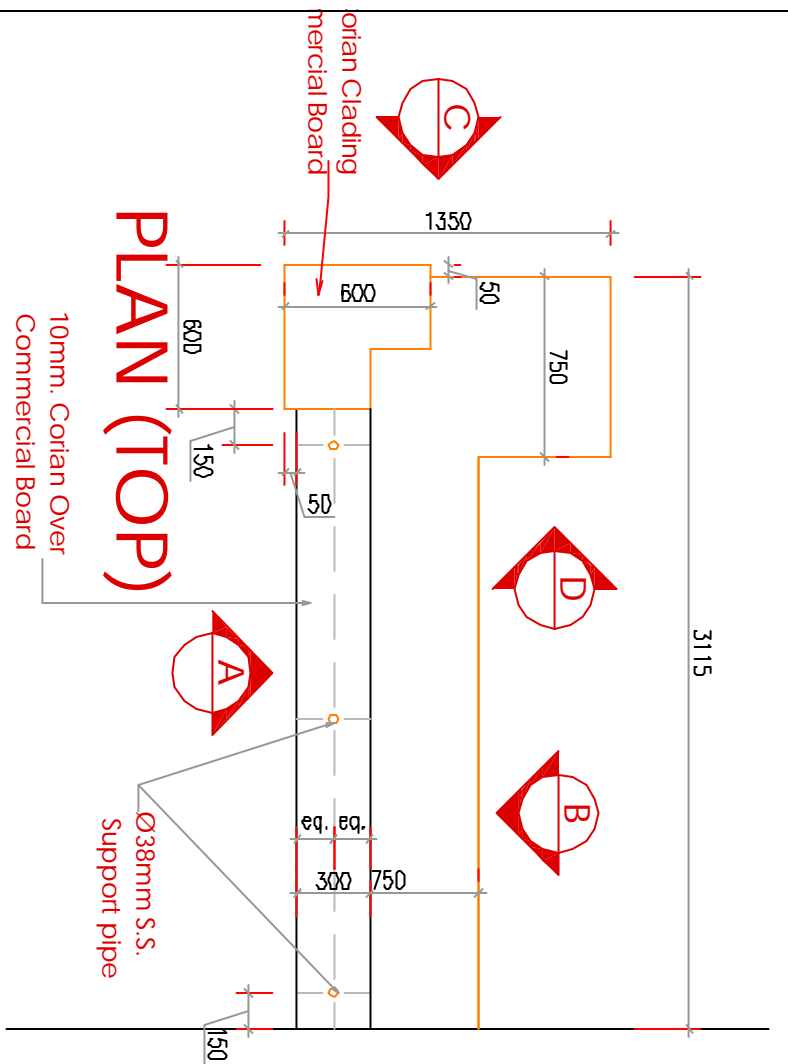

ELEVATION D

NOTES

This drawing with all its contents is the sole Intellectual Property of the HSCC (INDIA) Limited. It is to be used for the specific purpose for which it is intended. No part of this drawing may be reproduced, stored in a retrieval system or transmitted in any form or by any means, electronic, mechanical, photocopying, recording, or by any information storage and retrieval system, without the prior permission of HSCC is prohibited.

Prints Issued

No.	DATE	TO WHOM

Revisions

Rev. No.	Date	Revision Description

PROJECT

PROPOSED SUPER SPECIALITY BLOCK AT SGPGL LUCKNOW

TITLE


COUNTER-3 DETAILS-1

CC-5 Drawing No.	R-0 Revision
Job No.	Scale
App. By.	Rev. By.

HSCC (INDIA) LIMITED
 (A GOVERNMENT OF INDIA ENTERPRISE)

HSCC
 INDIA
 NEW DELHI

Counter-13

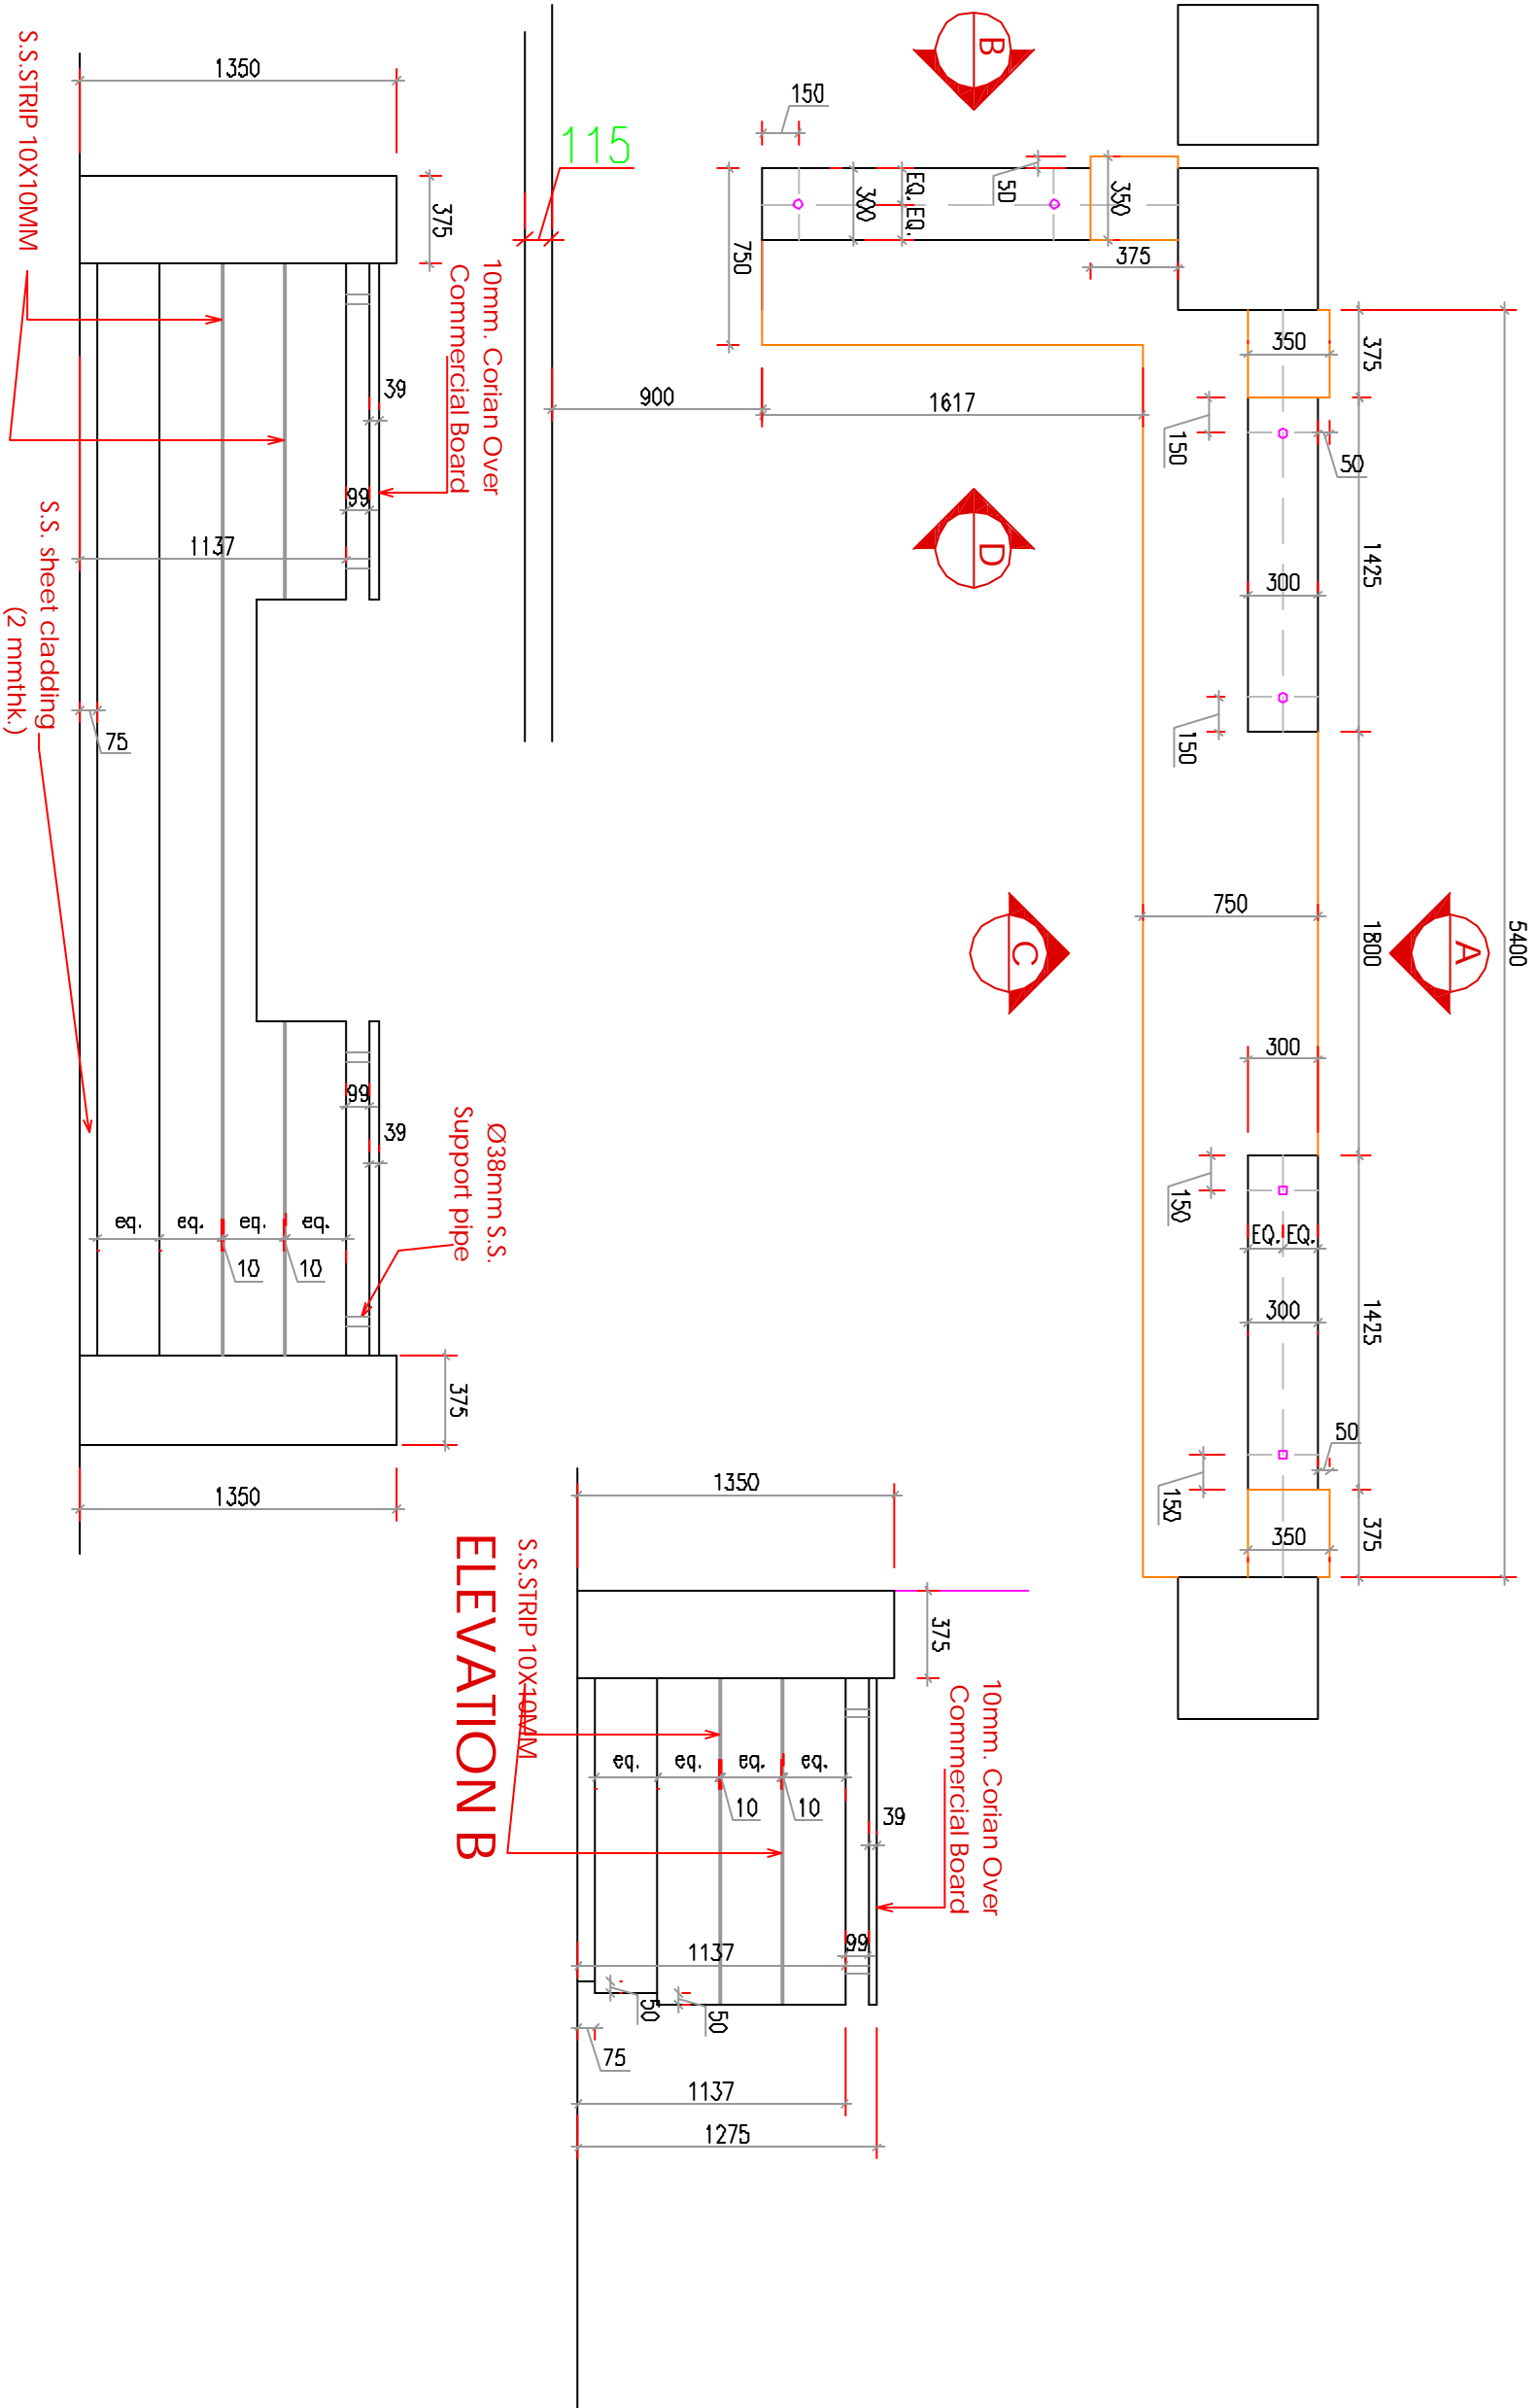

NOTES

This drawing with all its contents is the sole Intellectual Property of the Hospital Services Regulatory Corporation (HSRC) and it is not to be used in any form without the written permission of HSRC is prohibited.

Prints Issued

No.	DATE	TO WHOM

Revisions

Rev. No.	Date	Revision Description

PROJECT

**PROPOSED
SUPERPECIALITY BLOCK
AT SGPGI LUCKNOW**

TITLE

**COUNTER-13
DETAILS-1**

CC-15 Drawing No.	R-0 Revision

Job No.	Scale	Date: 23-09-2010

App. By.	Rev. By.	Prep. By.



The drawing with all its contents is the sole intellectual property of the Hospital Services Infrastructure Corporation (HSIC) and it shall remain the property of HSIC. It shall not be used in any form without the written permission of HSIC. It is prohibited.

NOTES

Prints Issued

No.	DATE	TO WHOM

Revisions

Rev. No.	Date	Revision Description

PROJECT

**PROPOSED
SPECIALITY BLOCK
AT SGPJ LUCKNOW**


TITLE

**COUNTER-13
DETAILS-2**


CC-16		R-0
Drawing No.		Revision
Job No.	Scale 1:15	Date: 23-09-2010
App. By:		

HSCC (INDIA) LIMITED
(A GOVERNMENT OF INDIA ENTERPRISE)

HSCC
INDIA
NEW DELHI

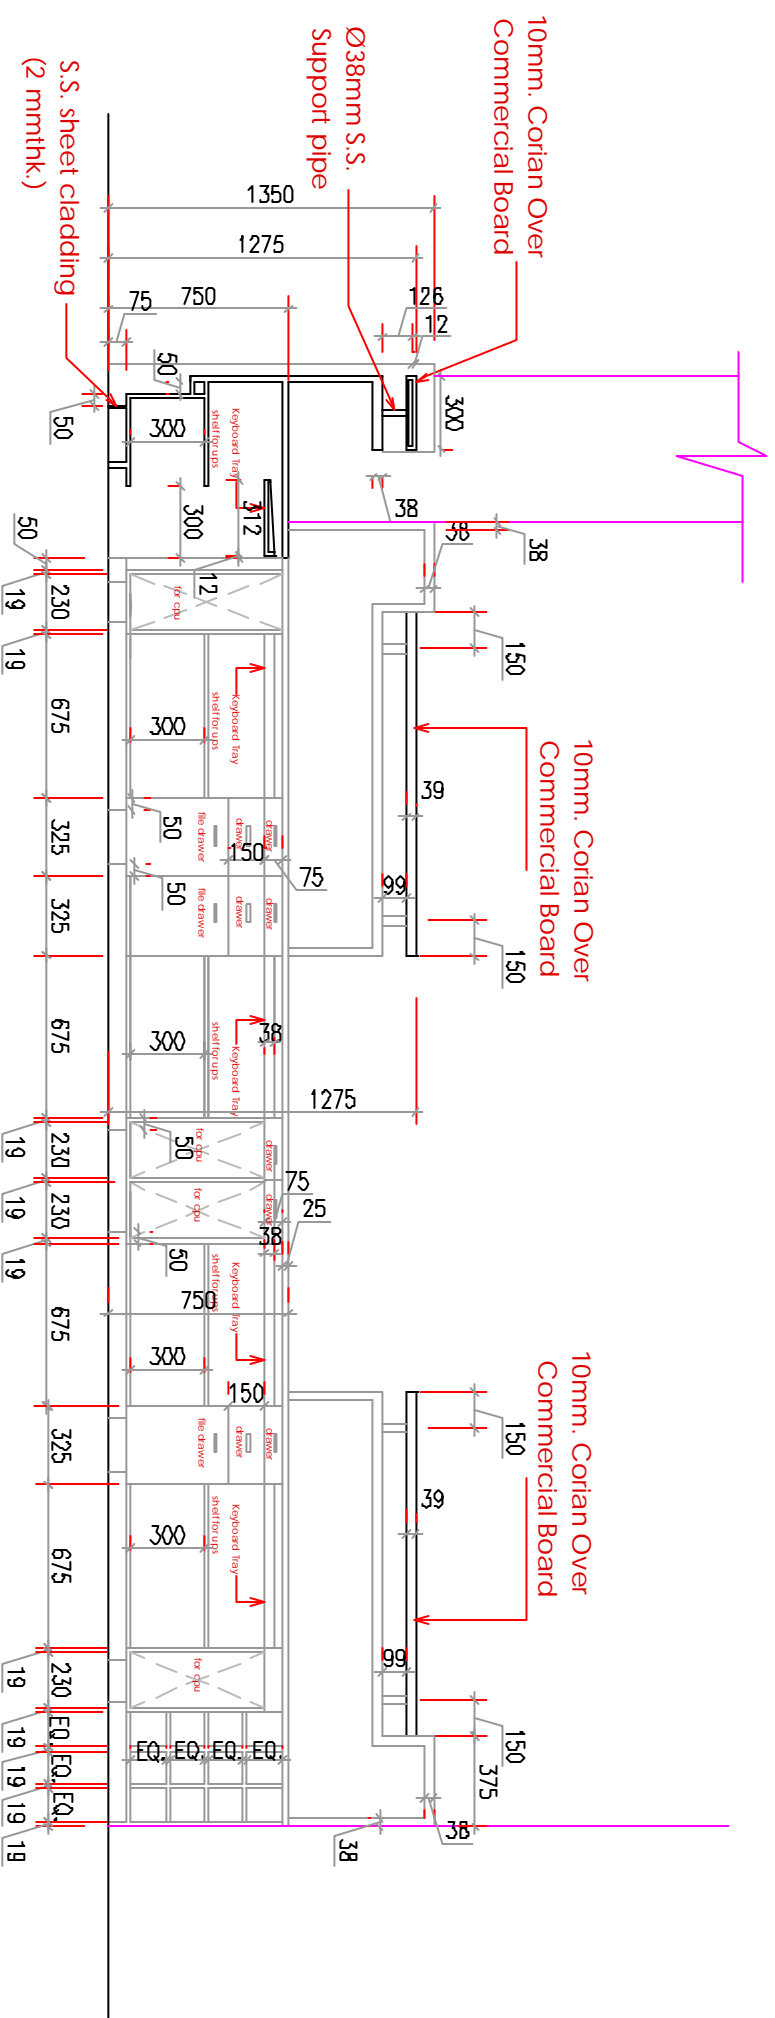


ELEVATION C

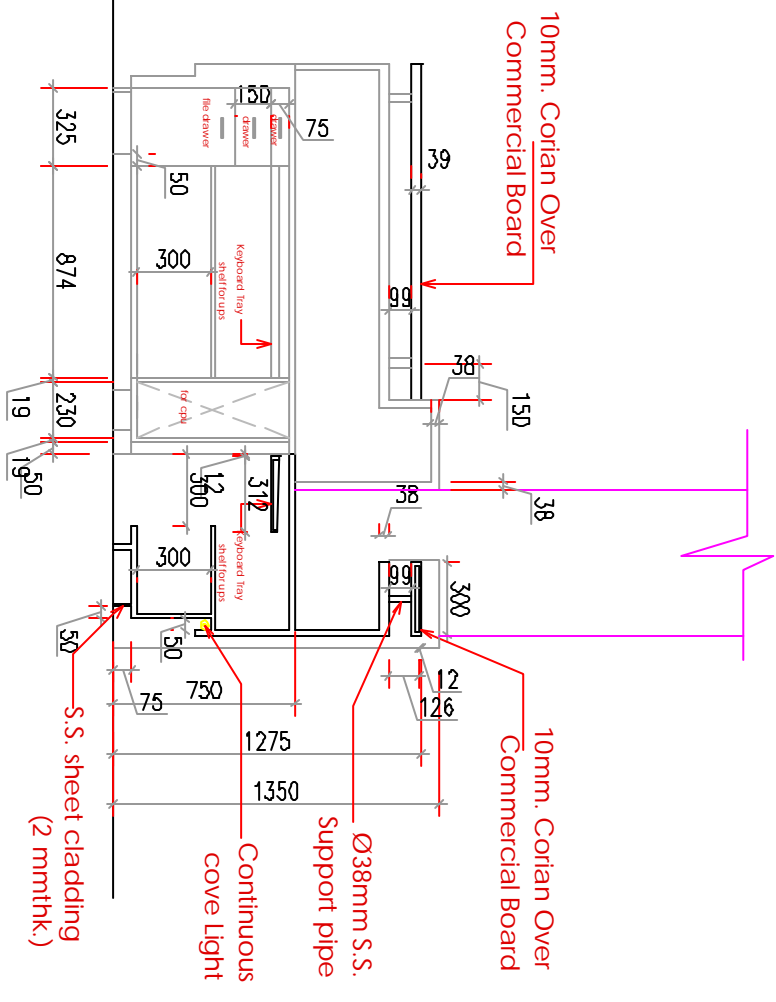



ELEVATION D

Nurses Station Counter-14

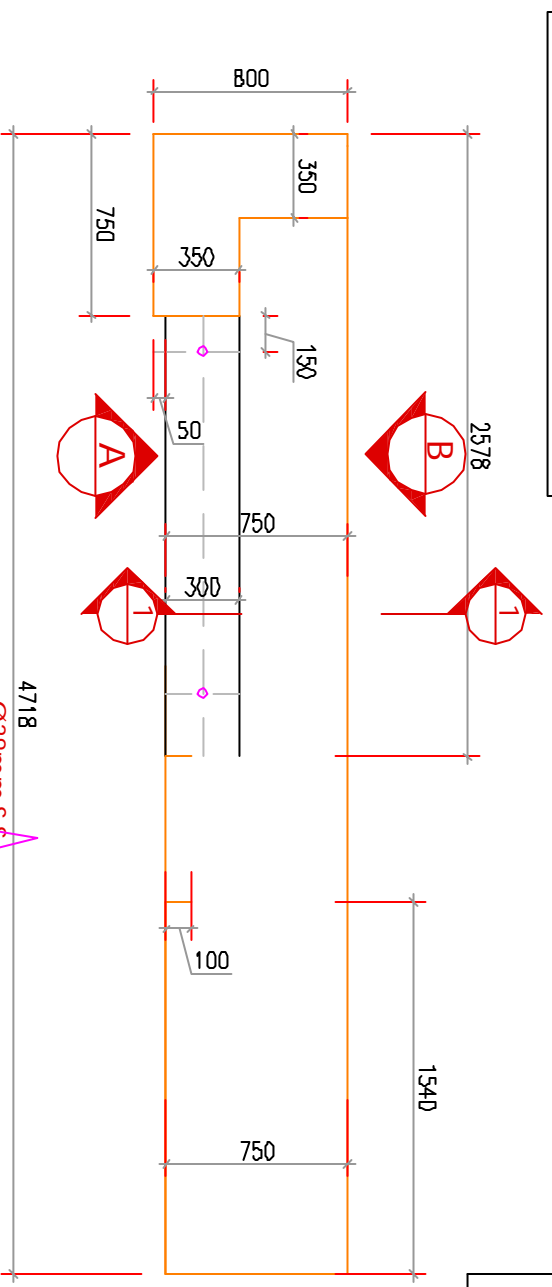


D3

SECTION 1-1

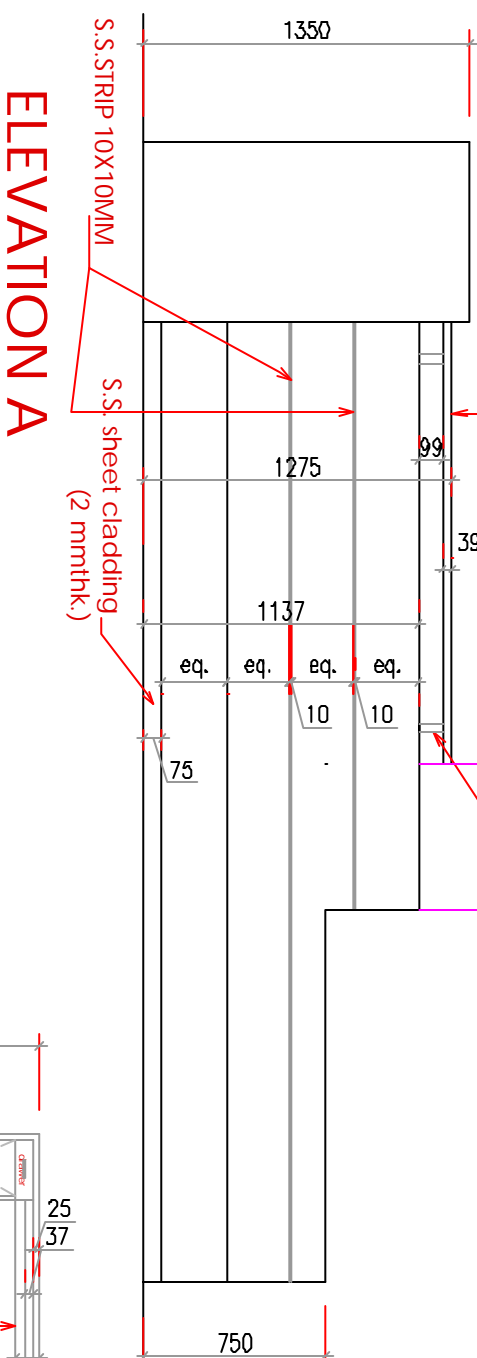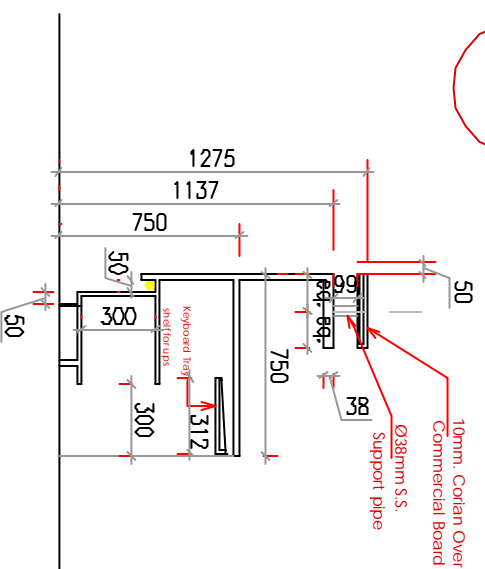

ELEVATION A

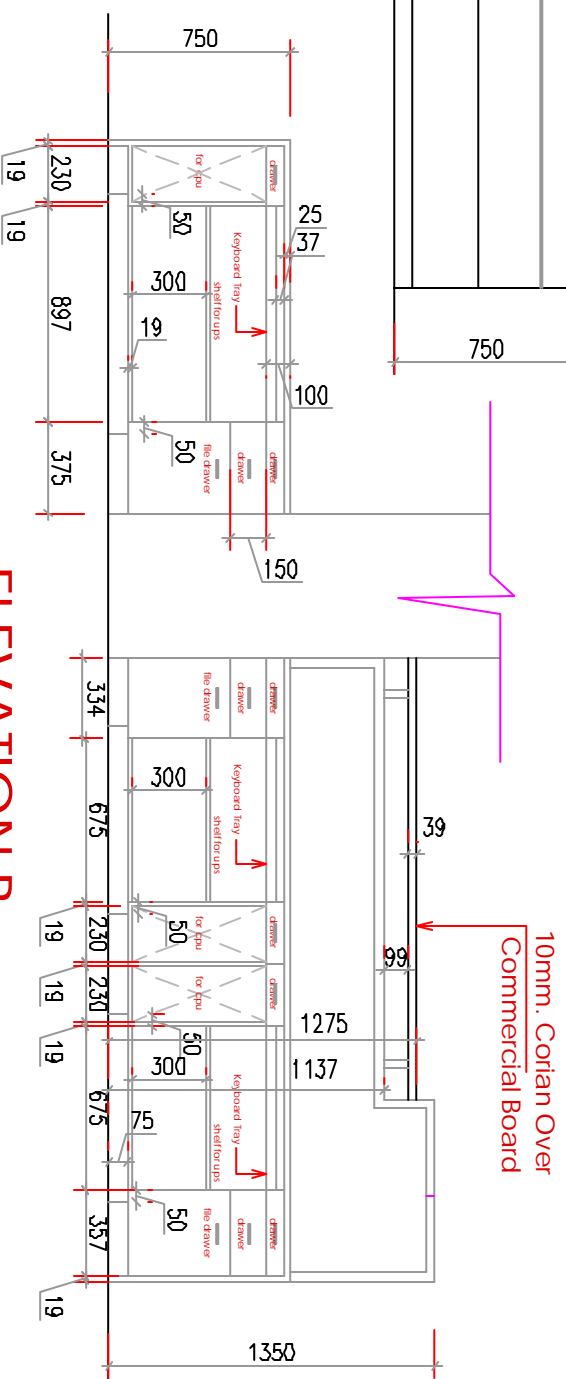

ELEVATION B



This drawing with all its contents is the sole Intellectual Property of the Hospital Services Department Computer (Information) Section. It is to be used only for the purpose of the work for which it was prepared and without the written permission of HSCC is prohibited.

NOTES

Prints Issued	
No.	DATE TO WHICH

Revisions	
Rev. No.	Date Revision Description

PROJECT	
PROPOSED SUPER SPECIALITY BLOCK AT SGPGL LUCKNOW	

TITLE	COUNTER-14 DETAILS-1
CC-17 Drawing No.	R-40 Revision
Job No.	Scale 1:15
Date: 23-09-2010	
App. By:	Rev. By:

HSCC (INDIA) LIMITED (A GOVERNMENT OF INDIA ENTERPRISE) HSCC NEW DELHI INDIA
