




# MAIN LT PANEL MS OFFICE, EMERGENCY, SPECIAL WARD

2000 AMPS  
FP, 50 KA  
ACB  
(METERING)

2500A PHASE & NEUTRAL  
FP ALUMINIUM BUSBARS

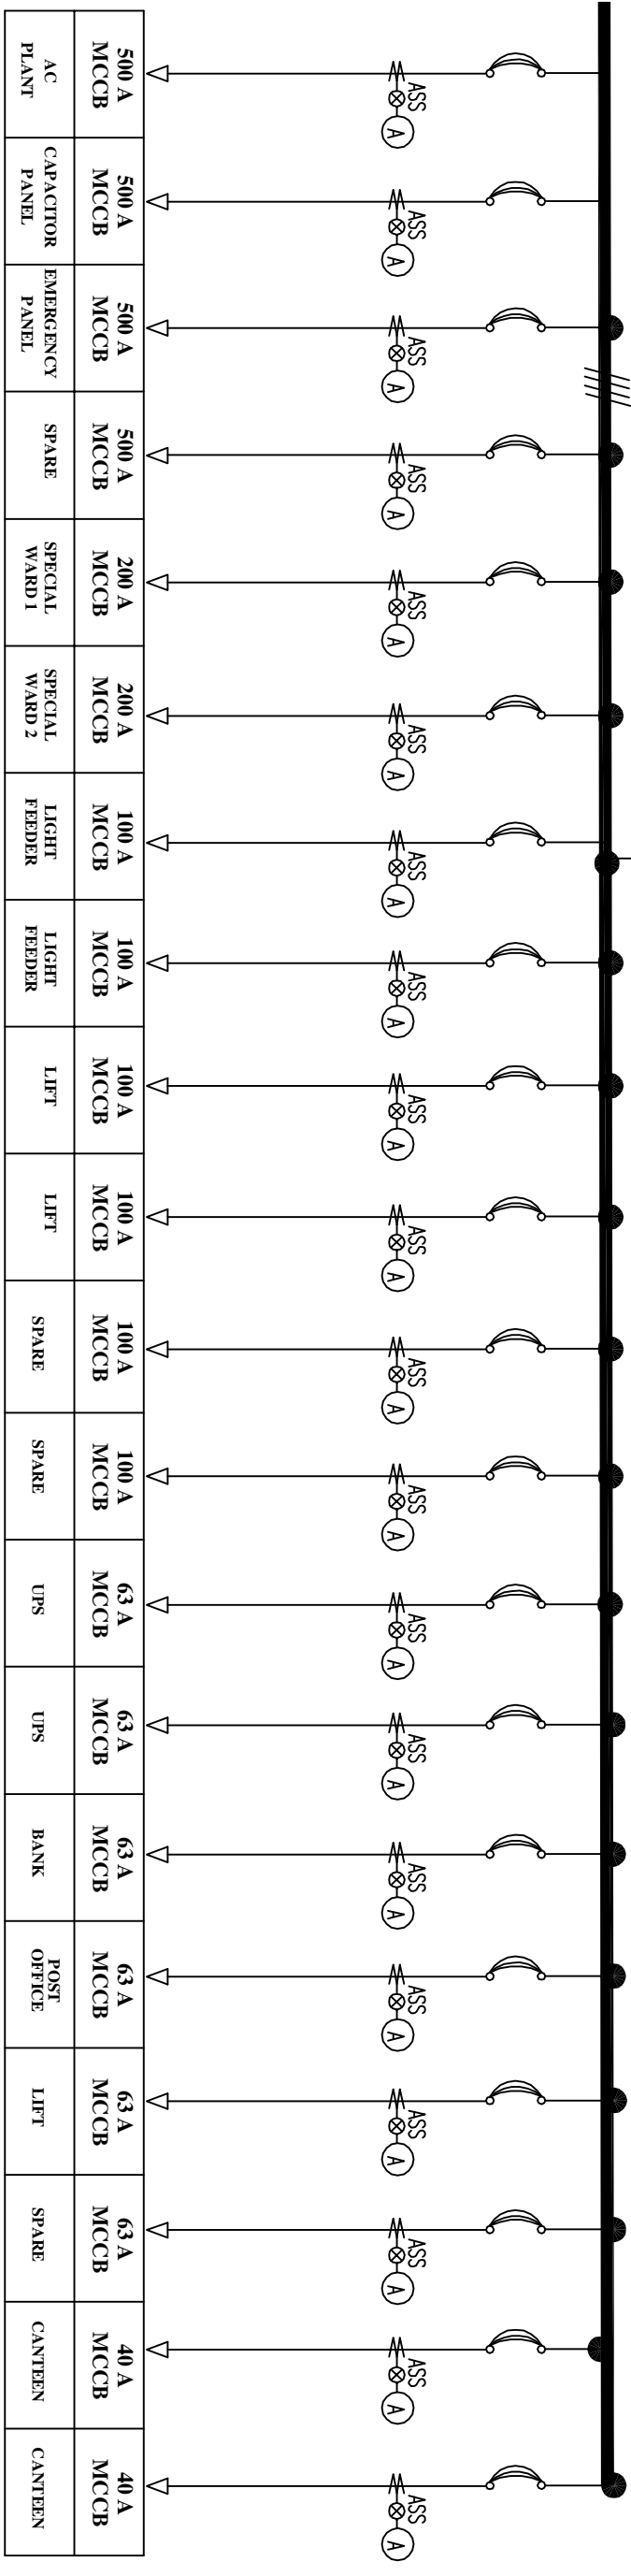


500 A MCCB	500 A MCCB	500 A MCCB	500 A MCCB	200 A MCCB	200 A MCCB	100 A MCCB	100 A MCCB	100 A MCCB	100 A MCCB	100 A MCCB	100 A MCCB	100 A MCCB	100 A MCCB	63 A MCCB	63 A MCCB	63 A MCCB	63 A MCCB	63 A MCCB	63 A MCCB	40 A MCCB	40 A MCCB
AC PLANT	CAPACITOR PANEL	EMERGENCY PANEL	SPARE	SPECIAL WARD 1	SPECIAL WARD 2	LIGHT FEEDER	LIGHT FEEDER	LIFT	LIFT	SPARE	SPARE	UPS	UPS	BANK	POST OFFICE	LIFT	SPARE	CANTEEN	CANTEEN		

# MAIN LT PANEL X-RAY, OPD, COBALT, LECTURE THEATRE


2000 AMPS  
FP, 50 KA  
ACB  
(METERING)

2500A PHASE & NEUTRAL  
FP ALUMINIUM BUSBARS

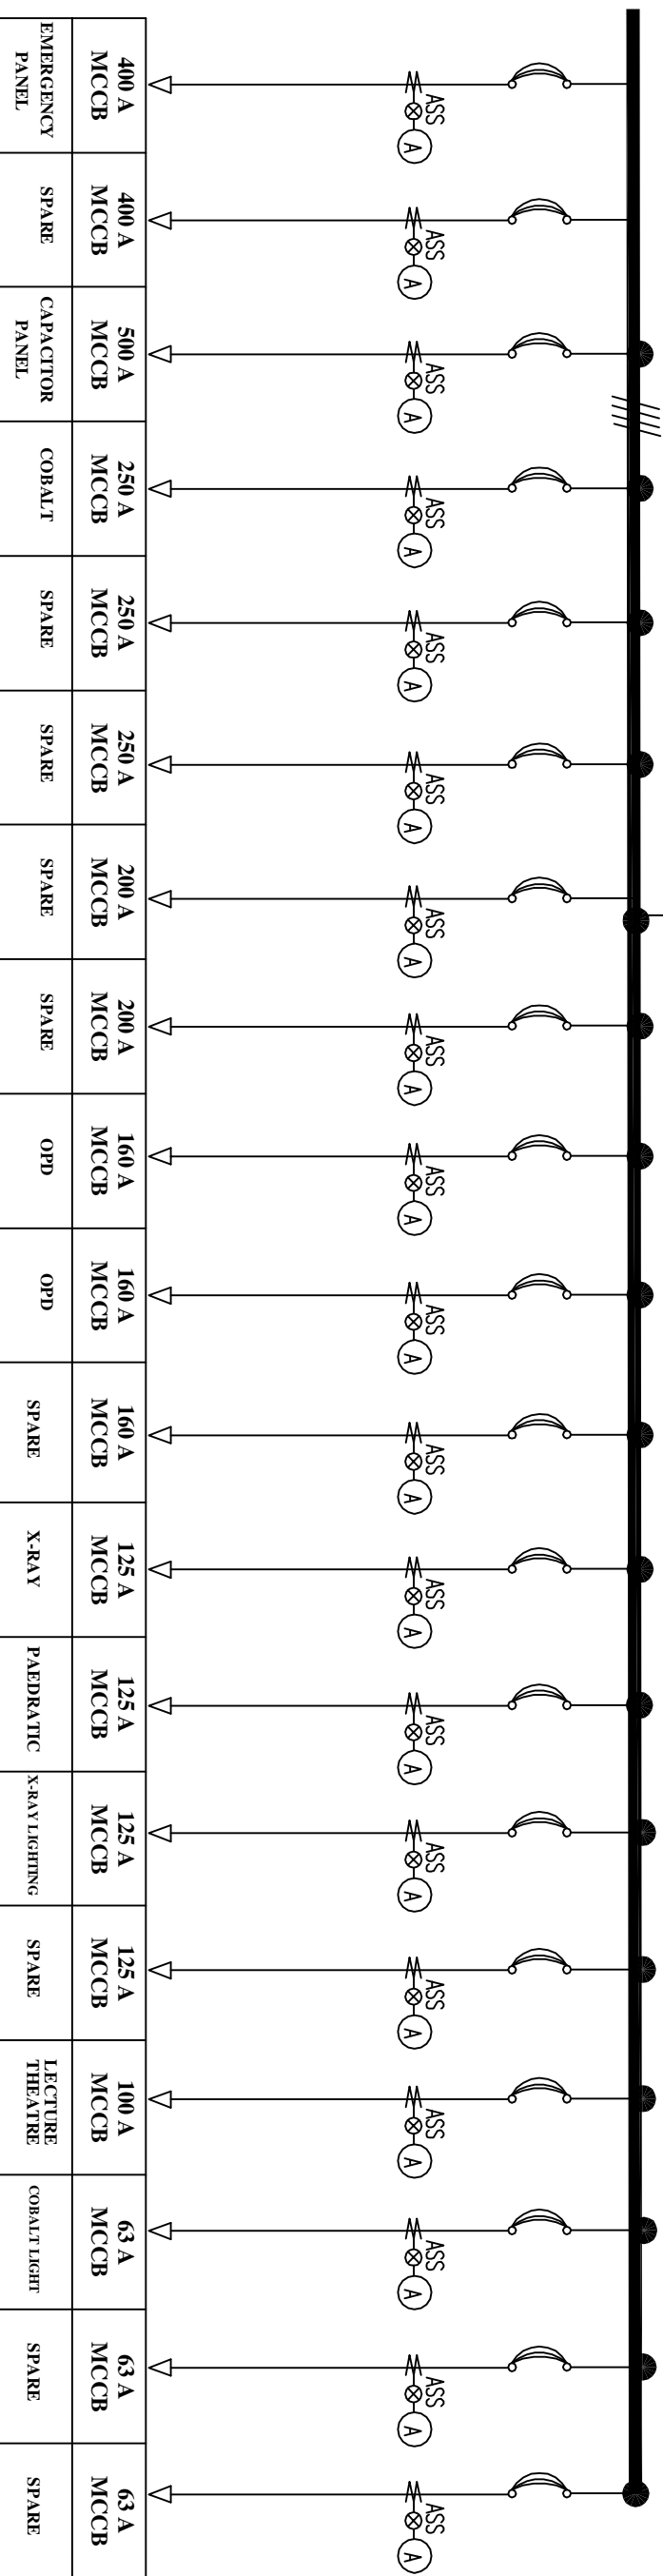




# MAIN LT PANEL MS OFFICE, EMERGENCY, SPECIAL WARD- EMERGENCY PANEL

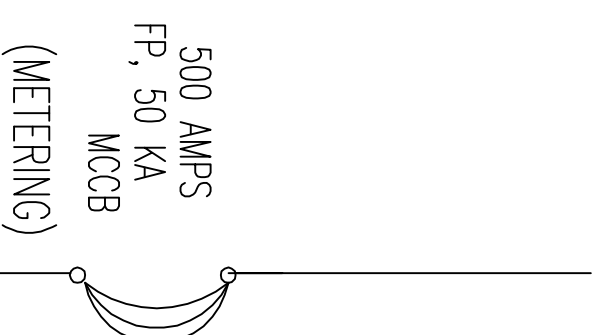

630A PHASE & NEUTRAL  
FP ALUMINIUM BUSBARS

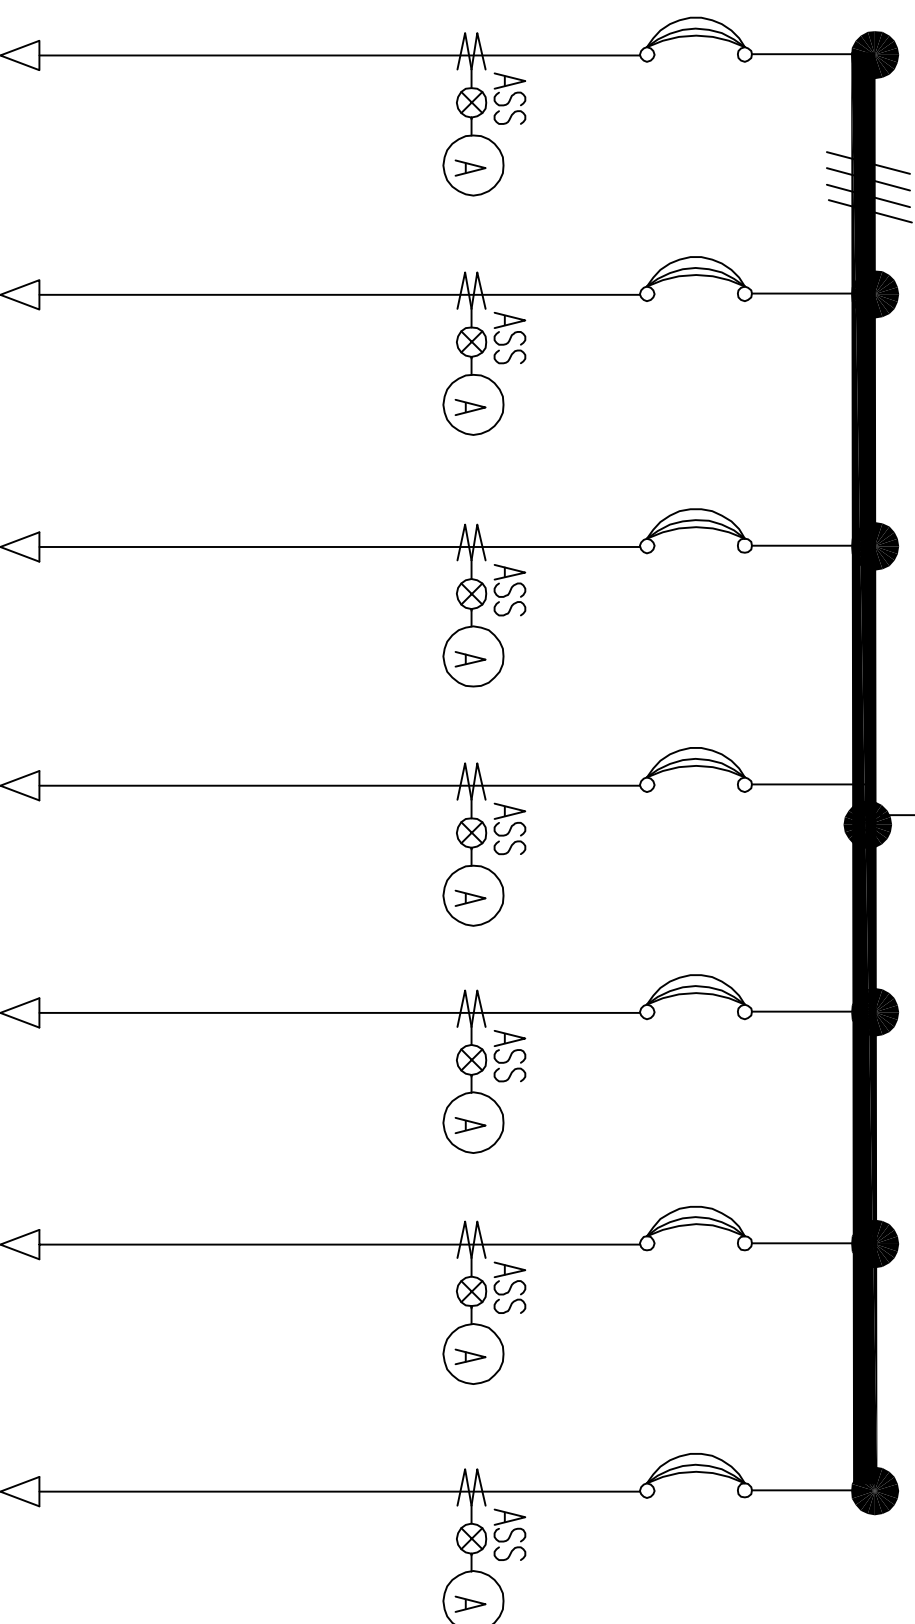


200 A MCCB	200 A MCCB	100 A MCCB	100 A MCCB	125 A MCCB	63 A MCCB	63 A MCCB
CASUALTY	ICU	SPECIAL WARD 1	SPECIAL WARD 2	M.S. OFFICE	SPARE	SPARE

# MAIN LT PANEL GIRLS HOSTEL 1 (NEW & OLD)

1000 AMPS  
FP, 50 KA  
ACB  
(METERING)

1250A PHASE & NEUTRAL  
FP ALUMINIUM BUSBARS

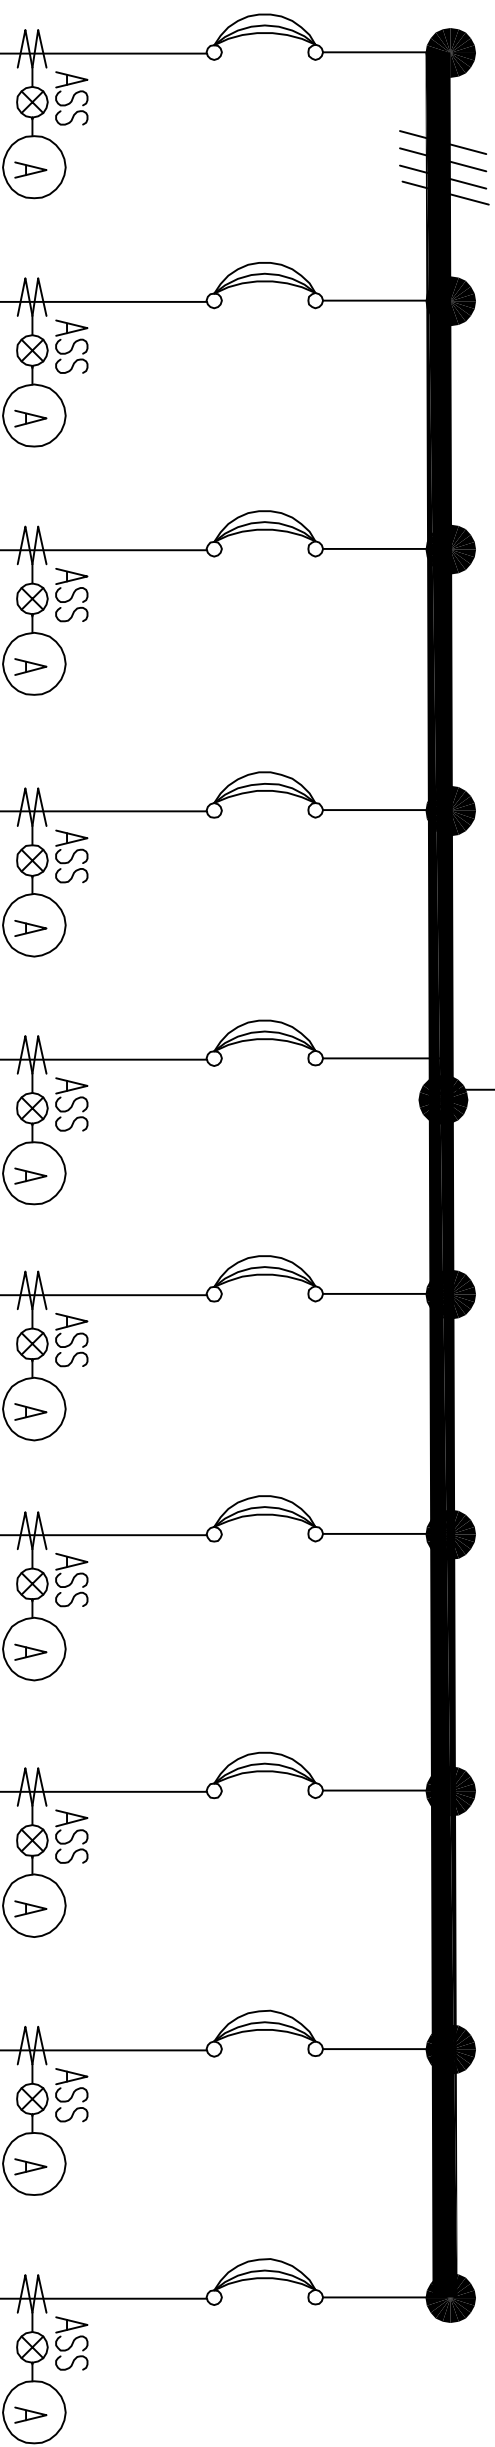


<b>200 A MCCB</b>	<b>200 A MCCB</b>	<b>200 A MCCB</b>	<b>200 A MCCB</b>	<b>200 A MCCB</b>	<b>125 A MCCB</b>	<b>100 A MCCB</b>	<b>100 A MCCB</b>	<b>63 A MCCB</b>	<b>63 A MCCB</b>
<b>OLD GIRLS HOSTEL</b>	<b>NEW GIRLS HOSTEL (GF + 1F)</b>	<b>NEW GIRLS HOSTEL (2F + 3F)</b>	<b>CAPACITOR PANEL</b>	<b>SPARE</b>	<b>SPARE</b>	<b>HOUSING</b>	<b>STREET LIGHT</b>	<b>SPARE</b>	<b>SPARE</b>



# MAIN LT PANEL GOVERNMENT MEDICAL COLLEGE EMERGENCY

500 AMPS  
FP, 50 KA  
MCCB  
(METERING)

630A PHASE & NEUTRAL  
FP ALUMINIUM BUSBARS

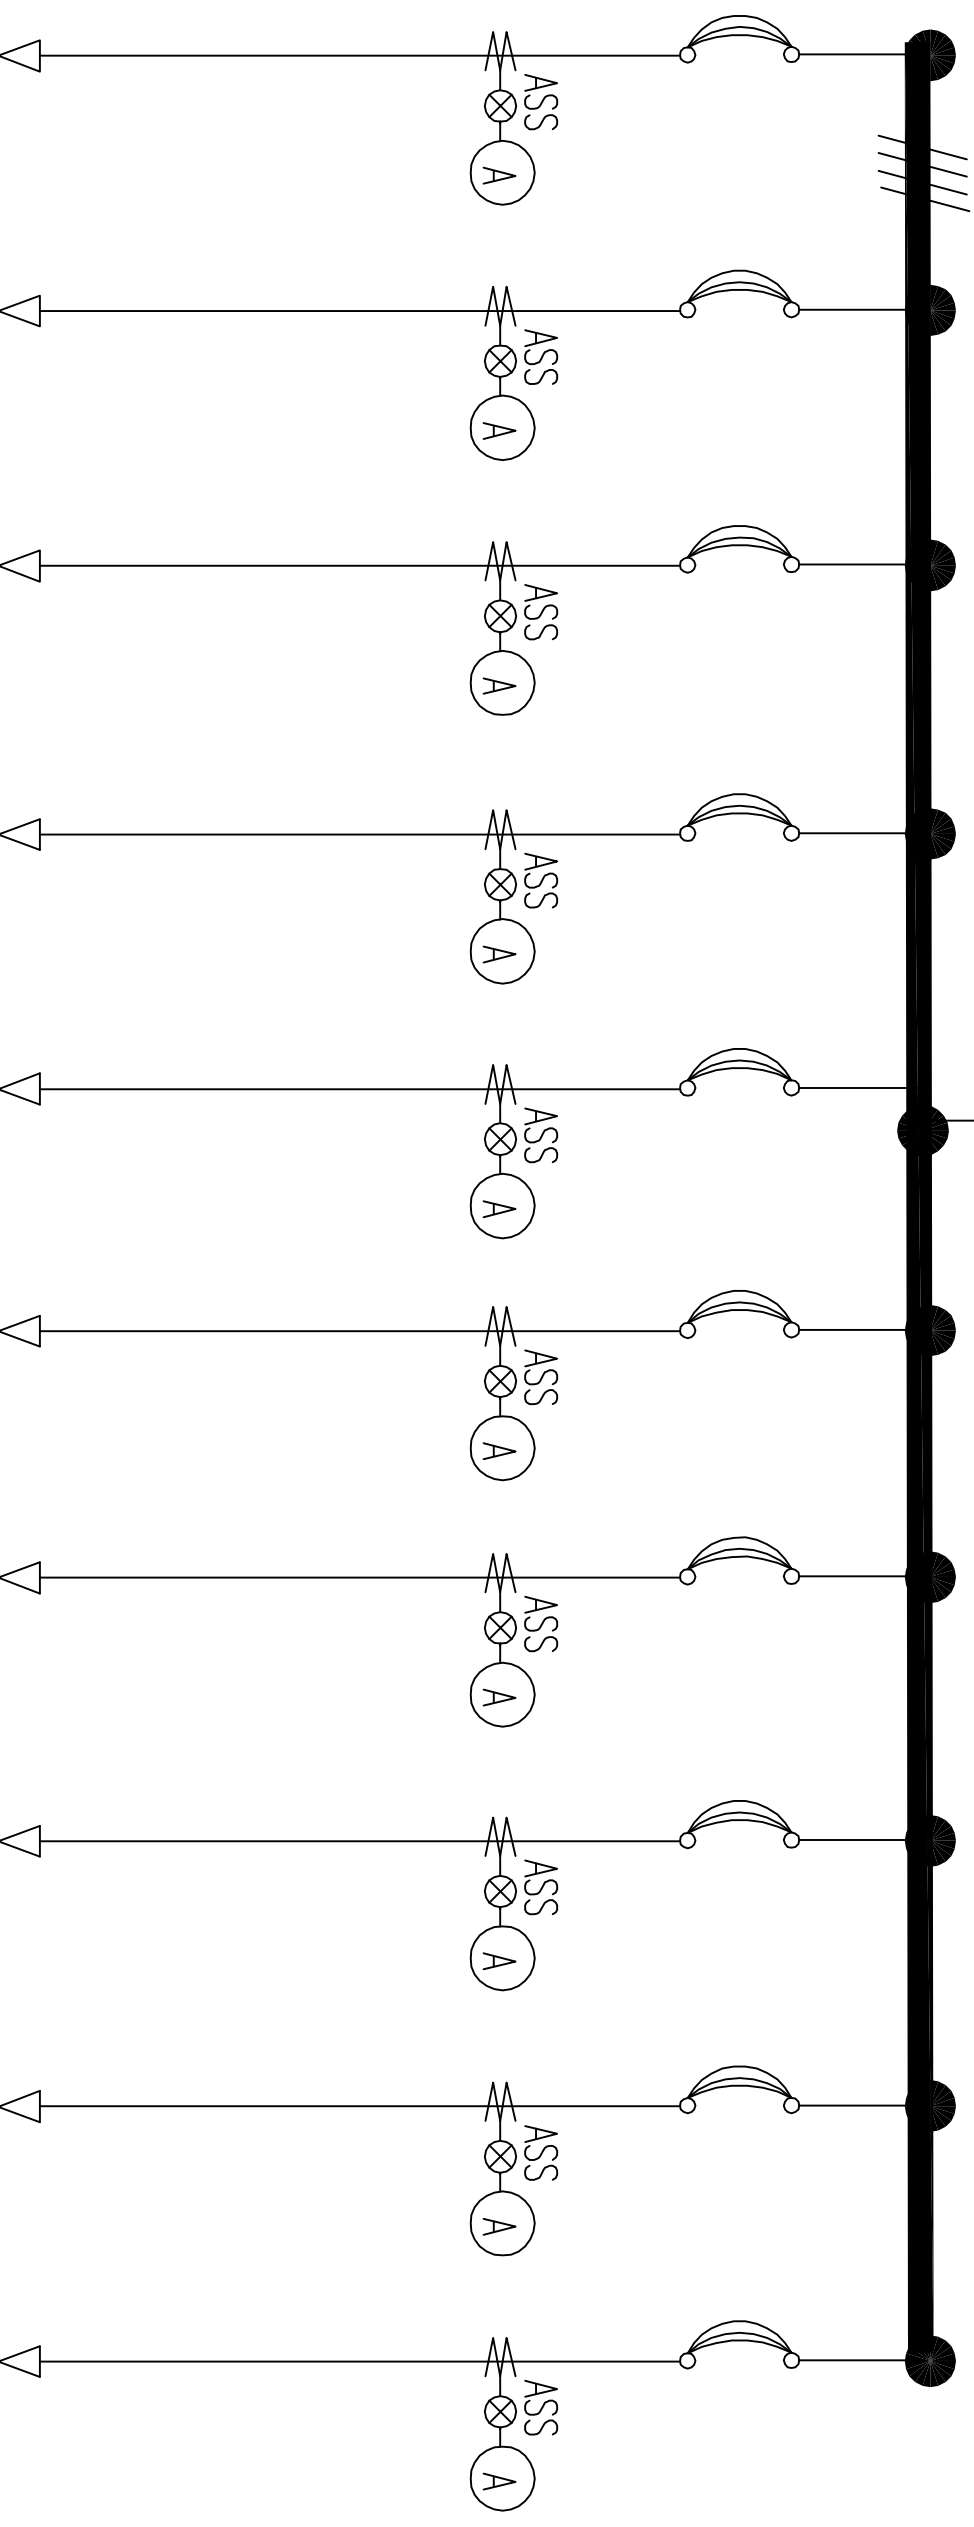


100 A MCCB	100 A MCCB	100 A MCCB	100 A MCCB	100 A MCCB	100 A MCCB	100 A MCCB	100 A MCCB	100 A MCCB	100 A MCCB	100 A MCCB	100 A MCCB	100 A MCCB
PRINCIPAL OFFICE	AUDITORIUM	ANATOMY OFFICE	CANTEEN/ ACCNT OFFC	BIOCHEMISTRY LAB	ANATOMY LAB	BIOCHEMISTRY OFFICE	SPARE	SPARE	SPARE	SPARE	SPARE	SPARE



# MAIN LI PANEL GYNAE BLOCK- EMERGENCY


320 AMPS  
FP, 50 KA  
MCCB  
(METERING)


400A PHASE & NEUTRAL  
FP ALUMINIUM BUSBARS

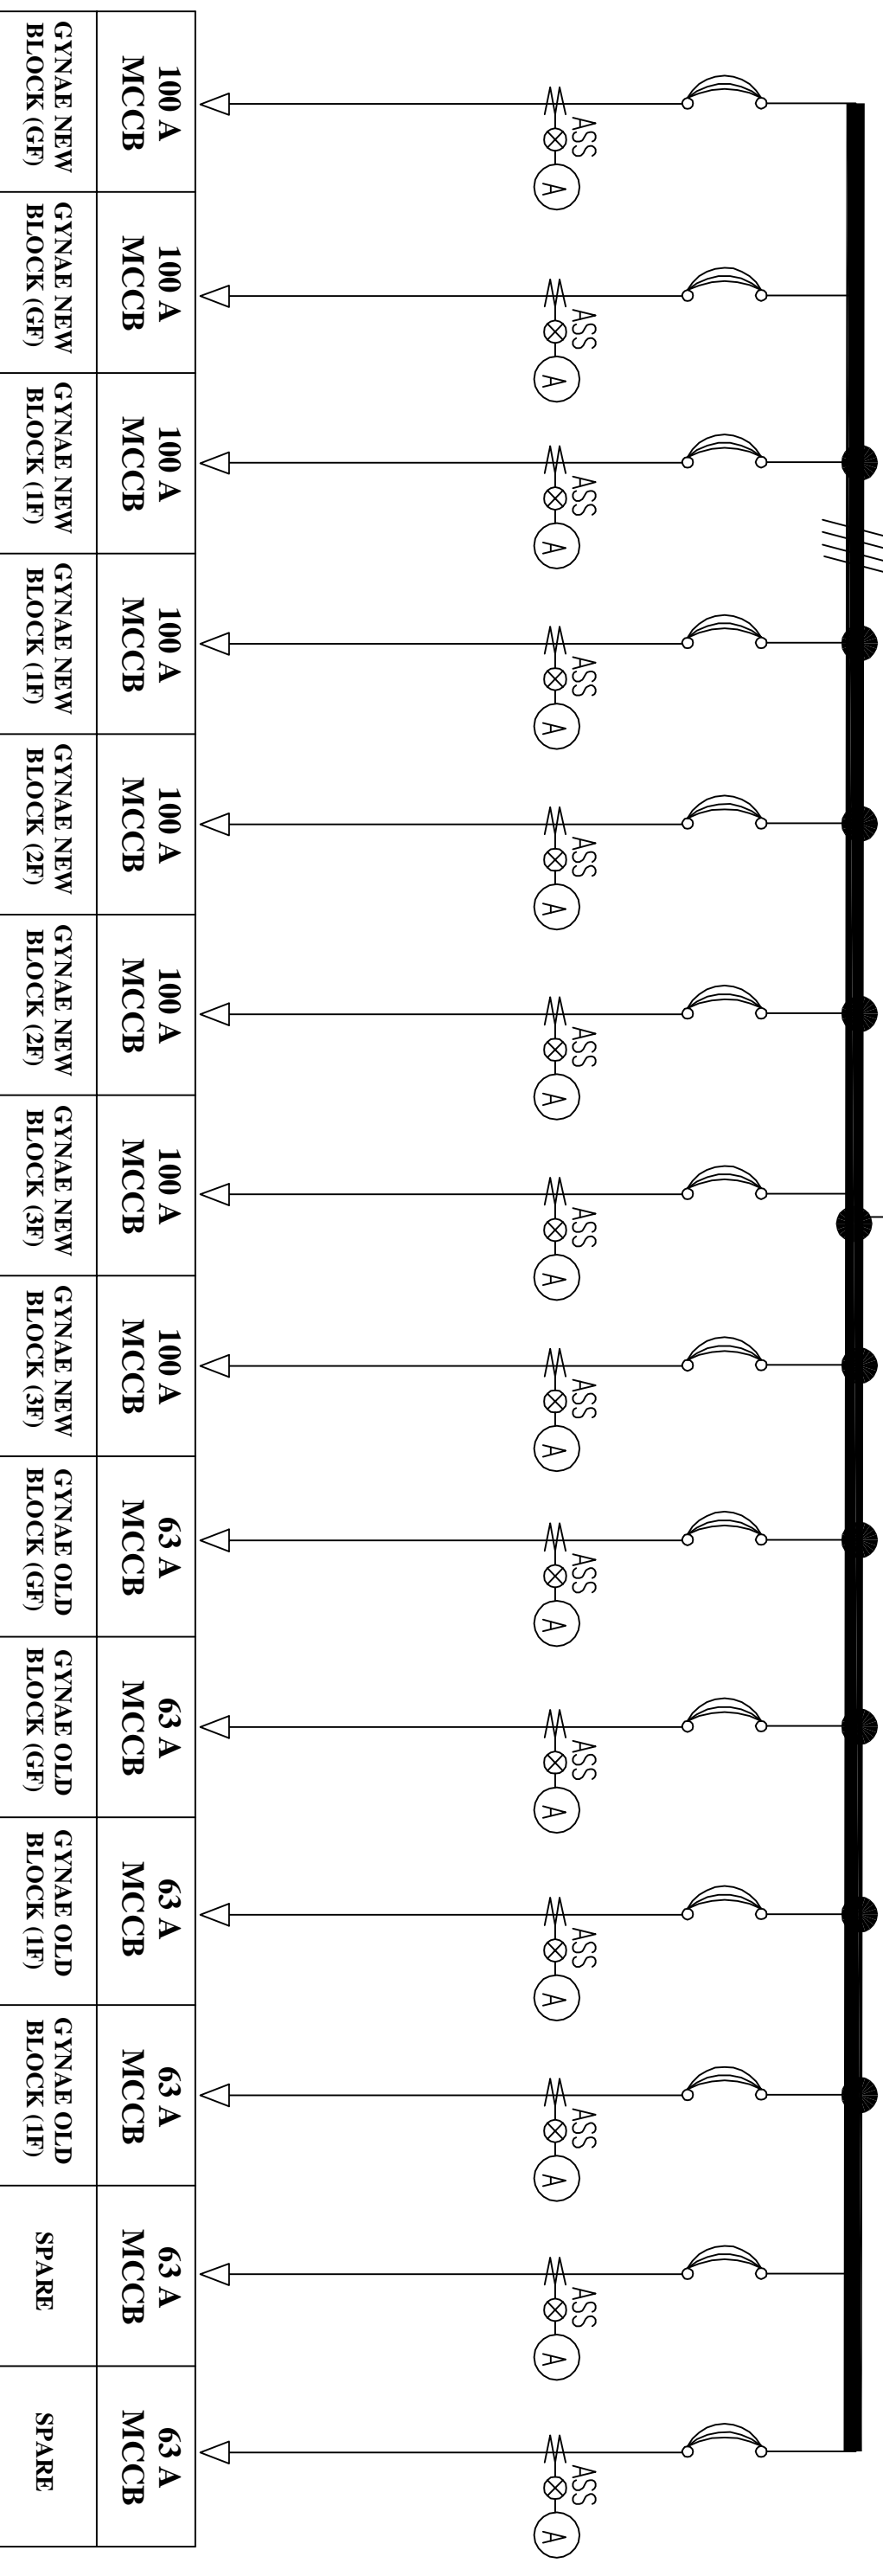

100 A MCCB	100 A MCCB	100 A MCCB	100 A MCCB	100 A MCCB	100 A MCCB	100 A MCCB	100 A MCCB	100 A MCCB	100 A MCCB	63 A MCCB	63 A MCCB	63 A MCCB	63 A MCCB	63 A MCCB	63 A MCCB
GYNAE NEW BLOCK (GF)	GYNAE NEW BLOCK (GF)	GYNAE NEW BLOCK (1F)	GYNAE NEW BLOCK (1F)	GYNAE NEW BLOCK (2F)	GYNAE NEW BLOCK (2F)	GYNAE NEW BLOCK (3F)	GYNAE NEW BLOCK (3F)	GYNAE OLD BLOCK (GF)	GYNAE OLD BLOCK (GF)	GYNAE OLD BLOCK (1F)	GYNAE OLD BLOCK (1F)	SPARE	SPARE		

# MAIN LT PANEL X-RAY, OPD, COBALT BLOCK- EMERGENCY PANEL

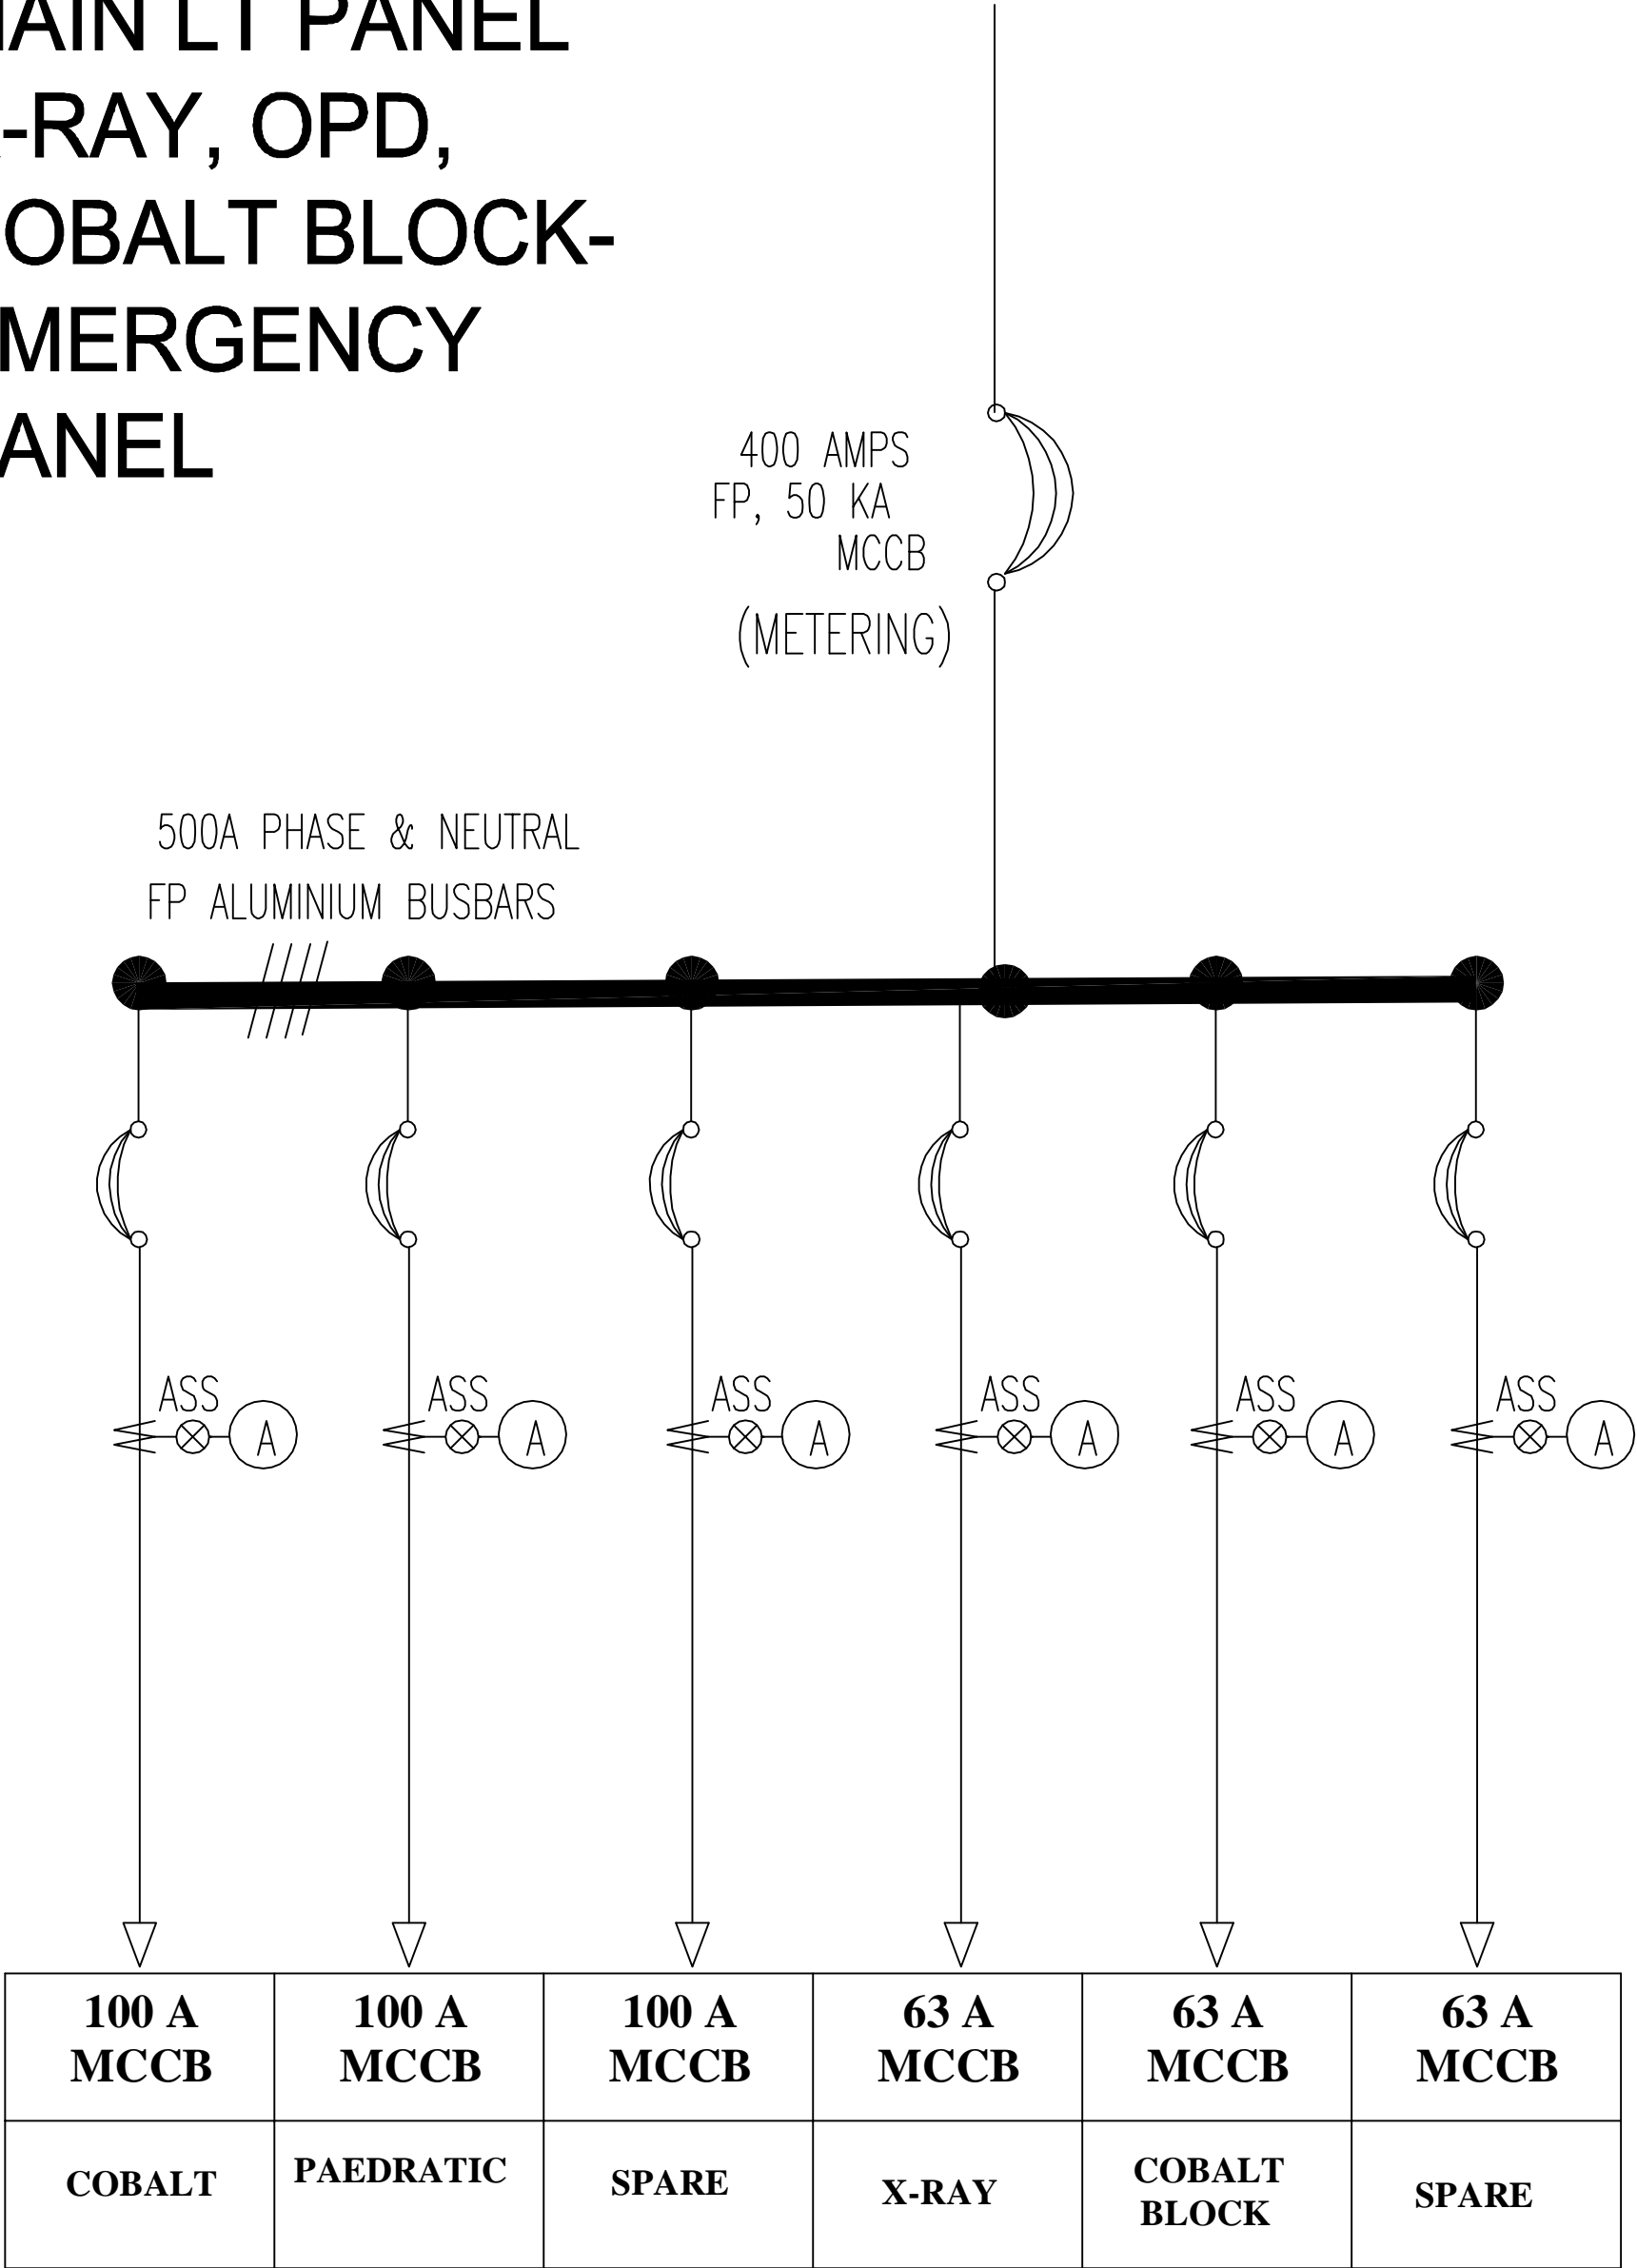

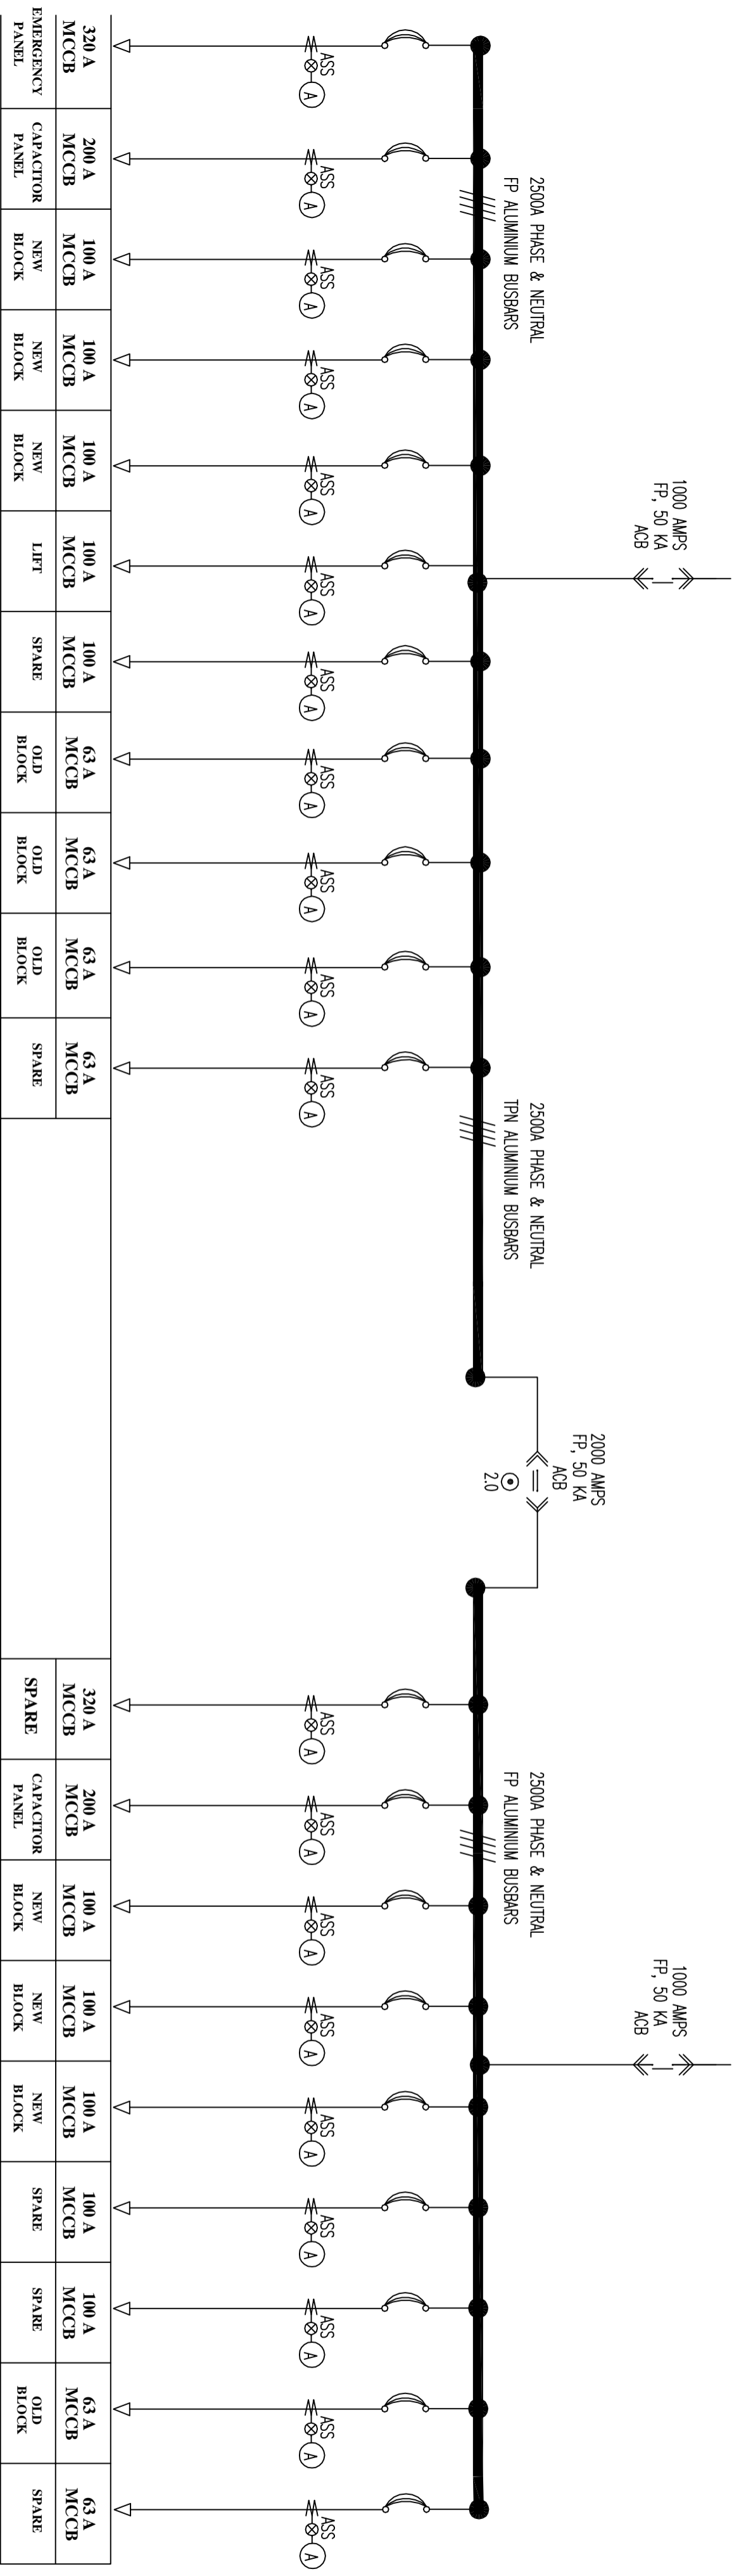

# MAIN LT PANEL GIRLS HOSTEL 2, BOYS HOSTEL (NEW & OLD)

1000 AMPS  
FP, 50 KA  
ACB  
(METERING)

1250A PHASE & NEUTRAL  
FP ALUMINIUM BUSBARS

