

**ALL INDIA INSTITUTE OF MEDICAL SCIENCES (AIIMS),  
NEW DELHI**

**Tender ( Second Call)**

**For**

**Supply, installation, testing & commissioning of Office Furniture &  
associated miscellaneous works like minor civil, electrical, PHE works  
etc. for P C Teaching Block at AIIMS, Ansari Nagar, New Delhi**

**Volume-V**

**TENDER DRAWINGS**

**NOVEMBER' 2013**




**HSCC (INDIA) LTD.  
(CONSULTANTS & ENGINEERS FOR MEGA HOSPITALS & LABORATORIES)  
E-6(A), sector-1, NOIDA(U.P) 201301 (India)**


Phone : 0120-2542436-40

Fax : 0120-2542447

**PQ tender No. HSCC/PCT-AIIMS/Fur/2013**

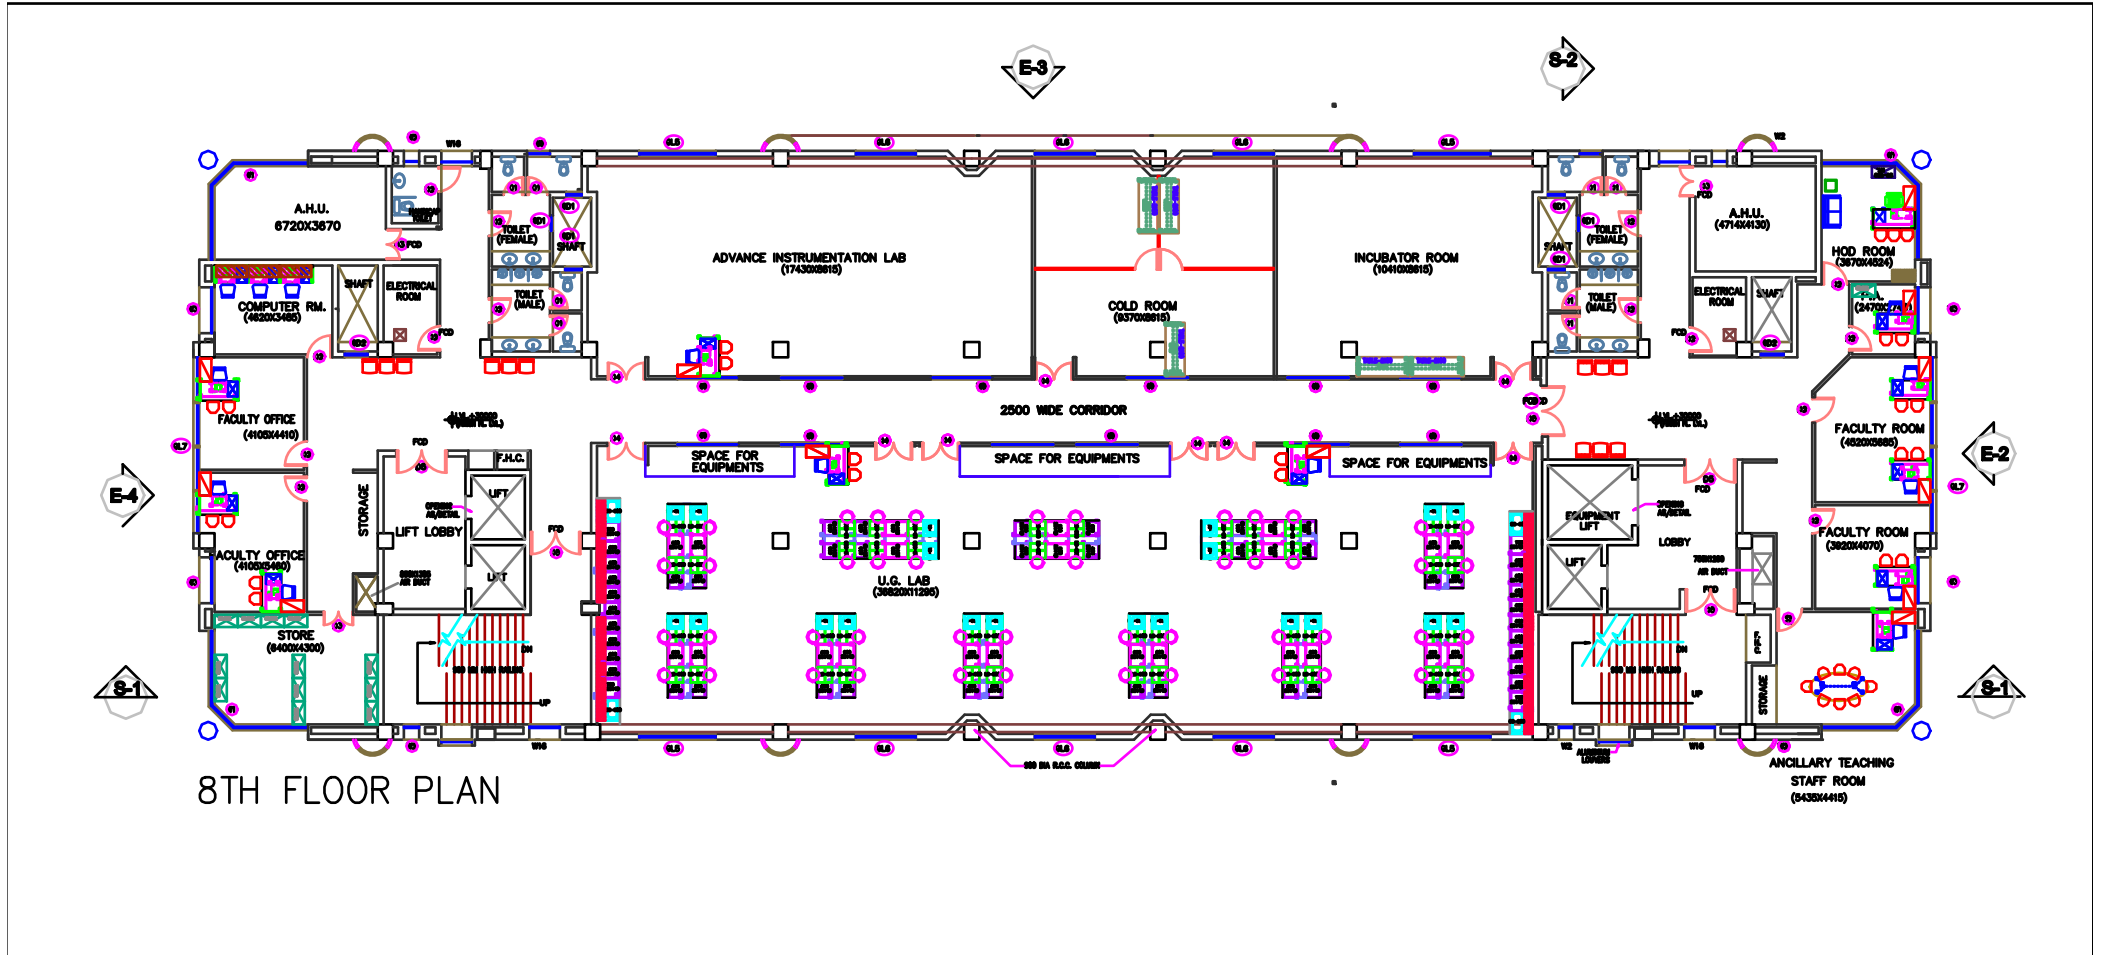

8TH FLOOR PLAN

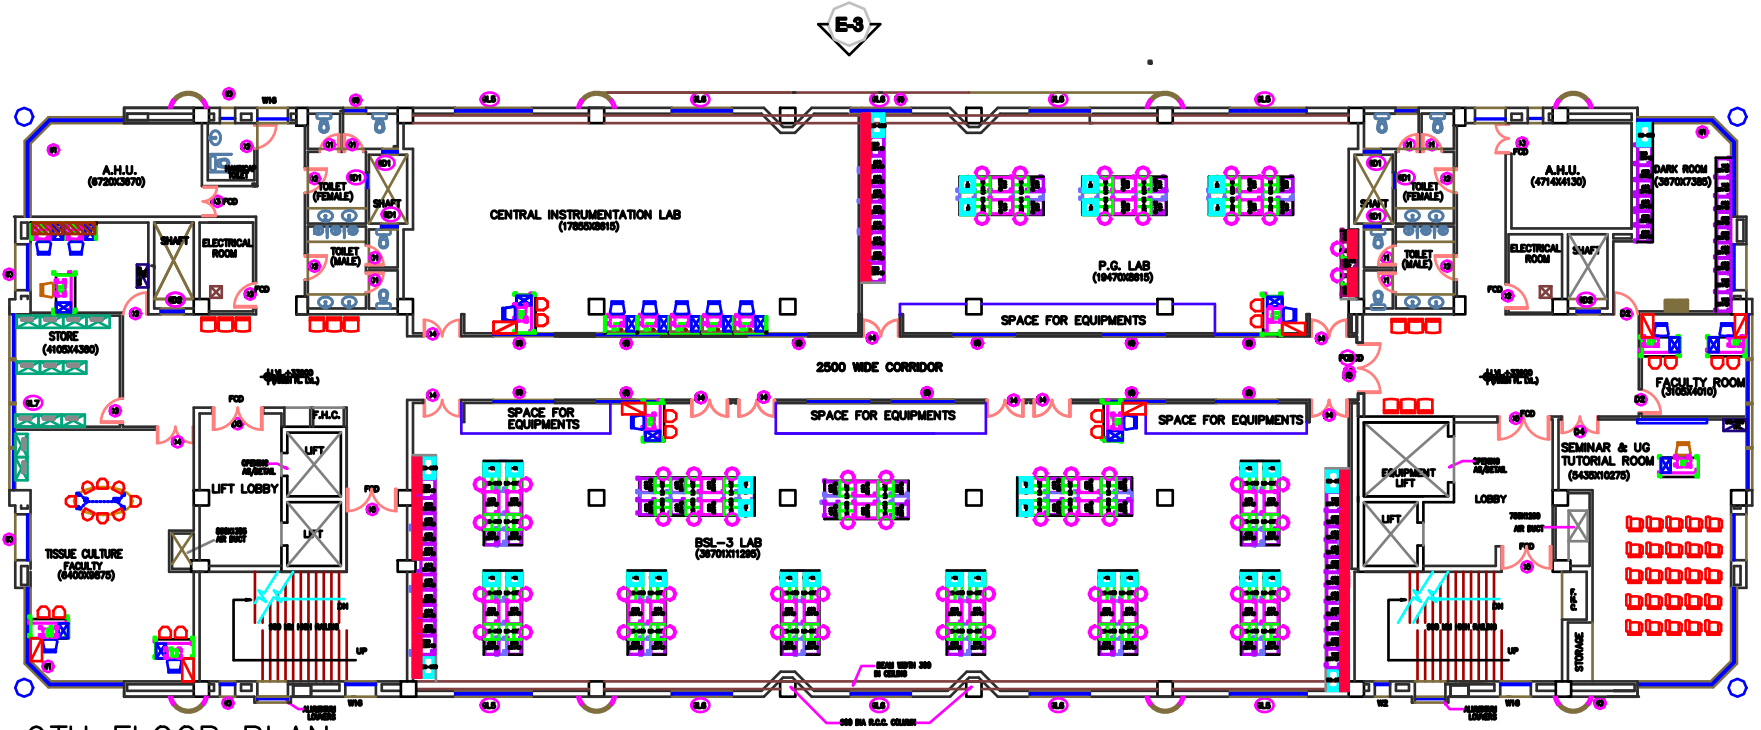





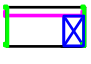

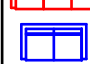









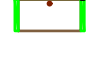


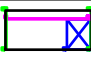



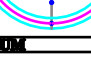

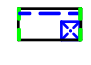






























 







9TH FLOOR PLAN

E-3

E-4

E-2

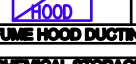E-1

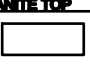LEGEND												
T.NO.	SIGN	DESCRIPTION	T.NO.	SIGN	DESCRIPTION	T.NO.	SIGN	DESCRIPTION	T.NO.	SIGN	DESCRIPTION	
1		TABLE-1650(W)x750(D)x750(H) Top - 25 MM PF U/S - 18 PLPB DRAWER(2D*1 F)-18 MM PLPB	14		DISPLAY RACK FOR MAGAZINE	28		DOOR UNIT	II		LAB FURNITURE	
2		TABLE-1600(W)x750(D)x750(H) Top - 25 MM PF U/S - 18 PLPB DRAWER(2D*1 F)-18 MM PLPB	15		BOOK CASE/DISPLAY RACK	29		DOOR UNIT	1		FLOOR MOUNTED STORAGE UNIT	
3		SIDE UNIT 900(W)x450(D)x725(H) Top - 25 MM PF U/S - 18 PLPB	16		RECEPTION TABLE	30		CENTRE TABLE	A		a) 450(W)x750(D)x750(H) (1 @ UTTER+1DR.)	
4		TABLE WITH PENCIL DRAWER TABLE WITH PENCIL DRAWER SIZE-1200(W)x750(D)x750(H) Top - 25 MM PF U/S - 18 PLPB	17		PODIUM		B		CENTRE TABLE	B		b) 600(W)x750(D)x750(H) (2 @ UTTER+1DR.)
5		WORKSTATION-25 MM PF 1200MMX600MMX750MM PARTITION 65 MM TH. 1230 MM HT.	18		STAFF TABLE		C		CENTRE TABLE	C		c) 750(W)x750(D)x750(H) (2 @ UTTER+1DR.)
6		OVERHEAD STORAGE OVERHEAD-18 MM PLPB 1200MMX360X400MM	19		ROUND TABLE	31		SIDE TABLE	D		d) 900(W)x750(D)x750(H) (2 @ UTTER+1DR.)	
7		PEDESTAL DRAWER-18 MM PLPB 360MMX670MMX720MM	20		BED WITHOUT BOX SIZE-900X1800X450	32		WHITE BOARD	E		e) CORNER 900(W)x750(D)x750(H) (1 @ UTTER)	
8		CPU TROLLEY CPU TROLLEY-STEEL	21		LIBRARY READING TABLE	33		DISPLAY SCREEN	2		FLOOR MOUNTED STORAGE WITH SINK UNIT	
9		KEYBOARD KEYBOARD-25 MM PF	22		RUNNING COUNTER	34		PROJECTOR	A		LEG SPACE a) 600(W)x500(D)x750(H) b) 750(W)x500(D)x750(H)	
10		STORAGE 900(W)x450(D)x750(H) Top - 25 MM PF U/S - 18 PLPB	23		EXAMINATION COUCH	35		FRIDGE	B		UNDERSTRUCTURE STAND a) 600(W)x500(D)x1810(H) b) 900(W)x500(D)x1810(H) c) 750(W)x500(D)x1810(H) d) 900(W)x500(D)x1810(H) e) CORNER-900(W)x500(D)x1810(H)	
11		STORAGE-3100 Ht. STORAGE-18 MM PLPB 900X450X2100	24		PATIENT STOOL	36		TABLE-2100 TABLE-2100X750	C		REGENT SHELF WITH UNDERSTRUCTURE STAND	
12		STEEL ALMIRAH 910X490X1990	25		SLIDING CURTAIN	37		HIGH BACK CHAIR	5		SERVICE LINE STAND	
13		DISPLAY CABINET-STEEL 910X490X1990	26		FOLDING CURTAIN	38		MEDIUM BACK CHAIR	6		TOP STORAGE UNIT A.800X350X940 B.750X350X940 C.600X350X940	
			27		LOW HT. PARTITION 65 MM TH.	39		MEDIUM BACK CHAIR	7		ANTI-VIBRATION TABLE 900X600X900	
						40		VISITOR CHAIR	8		FUME HOOD 1550X700X1050	
						41		DESKLET CHAIR	9		FUME HOOD DUCTING	
						42		MULTISEATER A-3 SEATER	10		CHEMICAL STORAGE 900X500X1990	
									11		CHEMICAL STORAGE 900X500X1990	
									12		EMERGENCY EYE WASH	
									13		WORKSURFACE(SQM.) 18 MM GRANITE TOP	
									14		LAB STOOL	