

**ALL INDIA INSTITUTE OF MEDICAL SCIENCES (AIIMS),
NEW DELHI**

Tender (Second Call)

For

**Supply, installation, testing & commissioning of Office Furniture &
associated miscellaneous works like minor civil, electrical, PHE works
etc. for P C Teaching Block at AIIMS, Ansari Nagar, New Delhi**

Volume-V

TENDER DRAWINGS

NOVEMBER' 2013




**HSCC (INDIA) LTD.
(CONSULTANTS & ENGINEERS FOR MEGA HOSPITALS & LABORATORIES)
E-6(A), sector-1, NOIDA(U.P) 201301 (India)**


Phone : 0120-2542436-40

Fax : 0120-2542447


PQ tender No. HSCC/PCT-AIIMS/Fur/2013

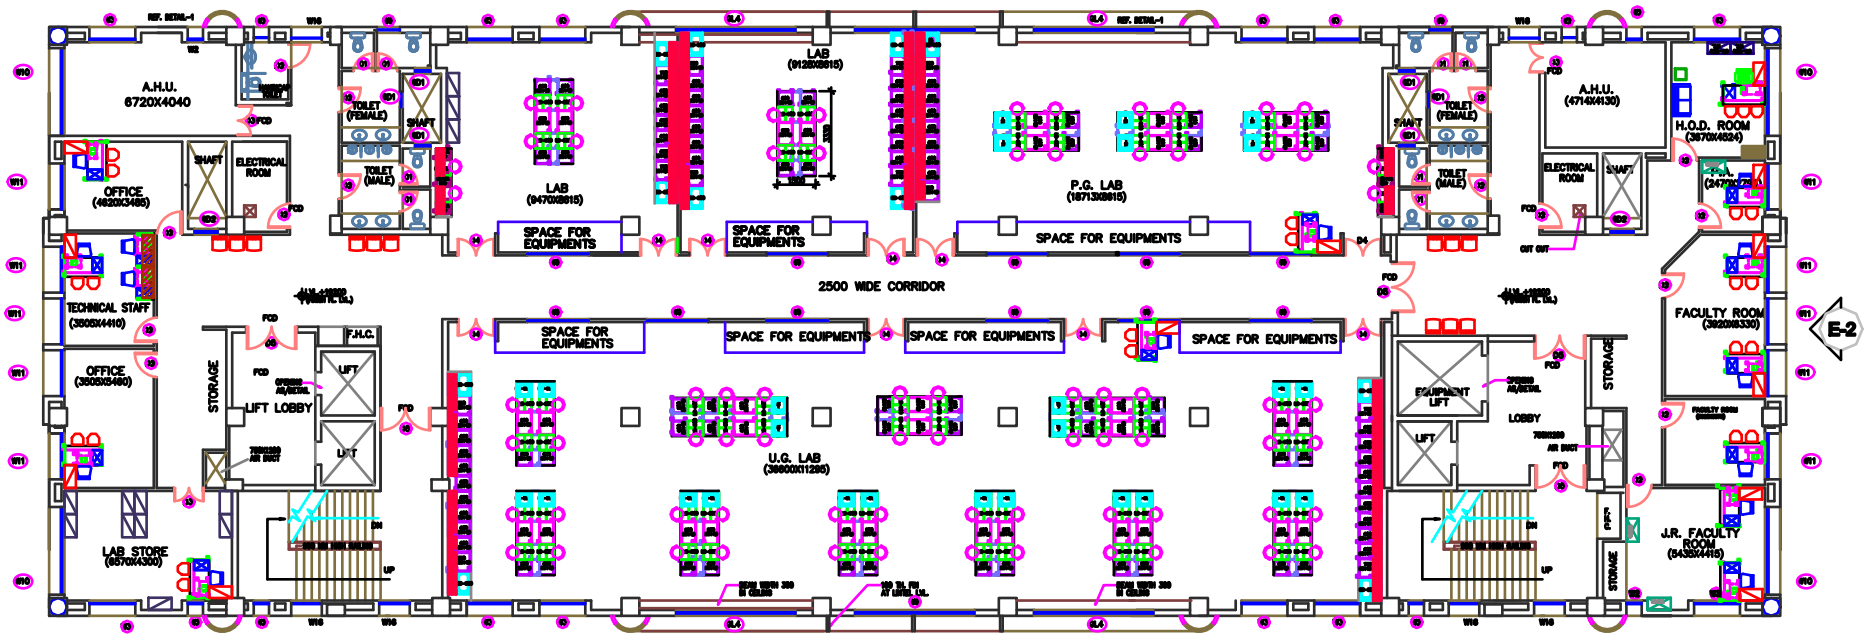

5TH FLOOR PLAN

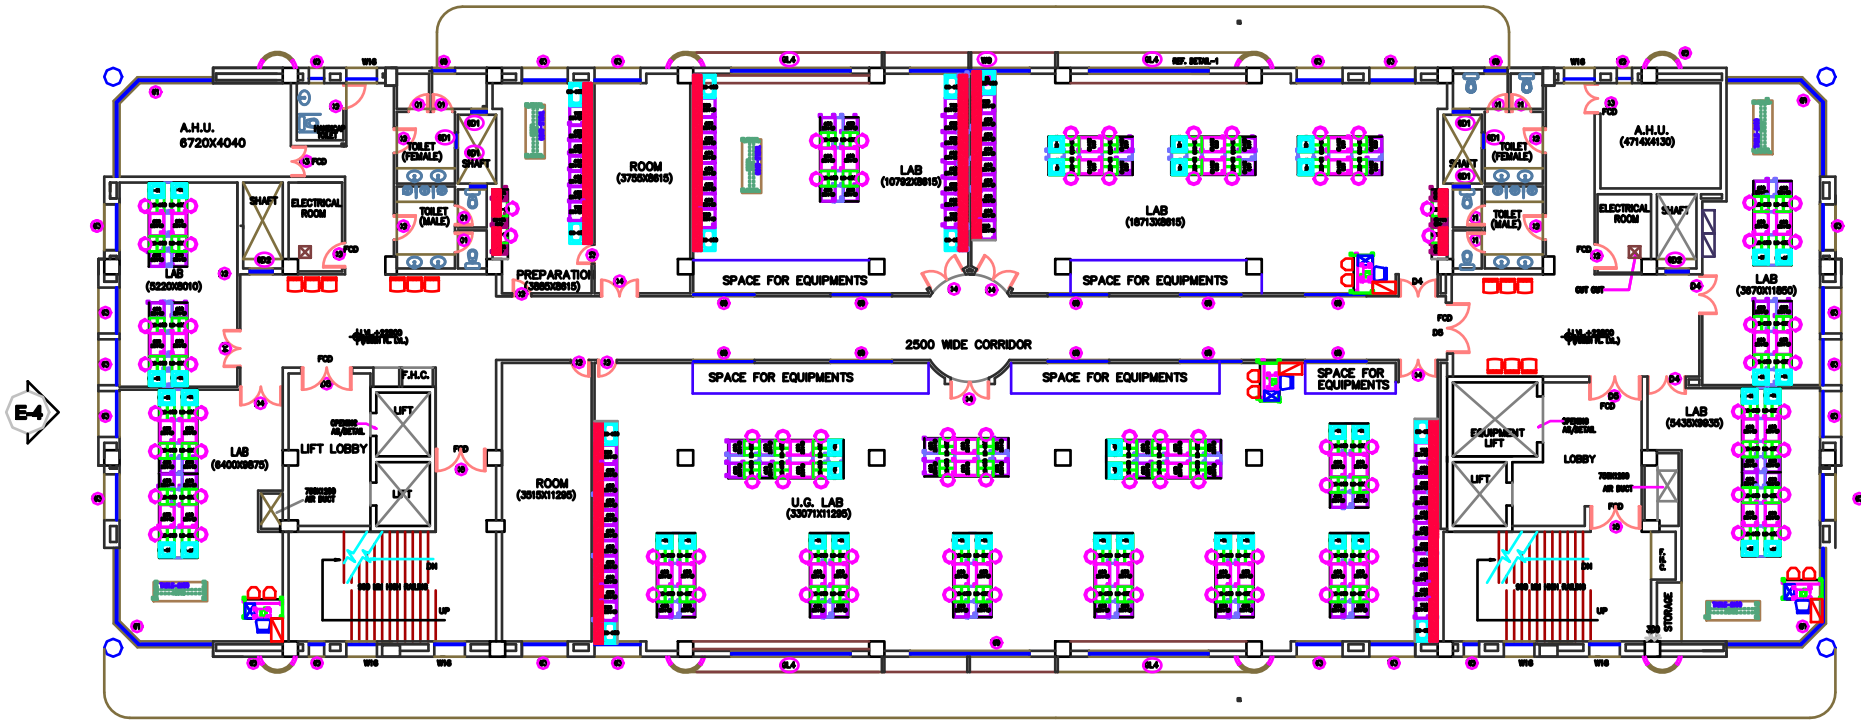

6TH FLOOR PLAN

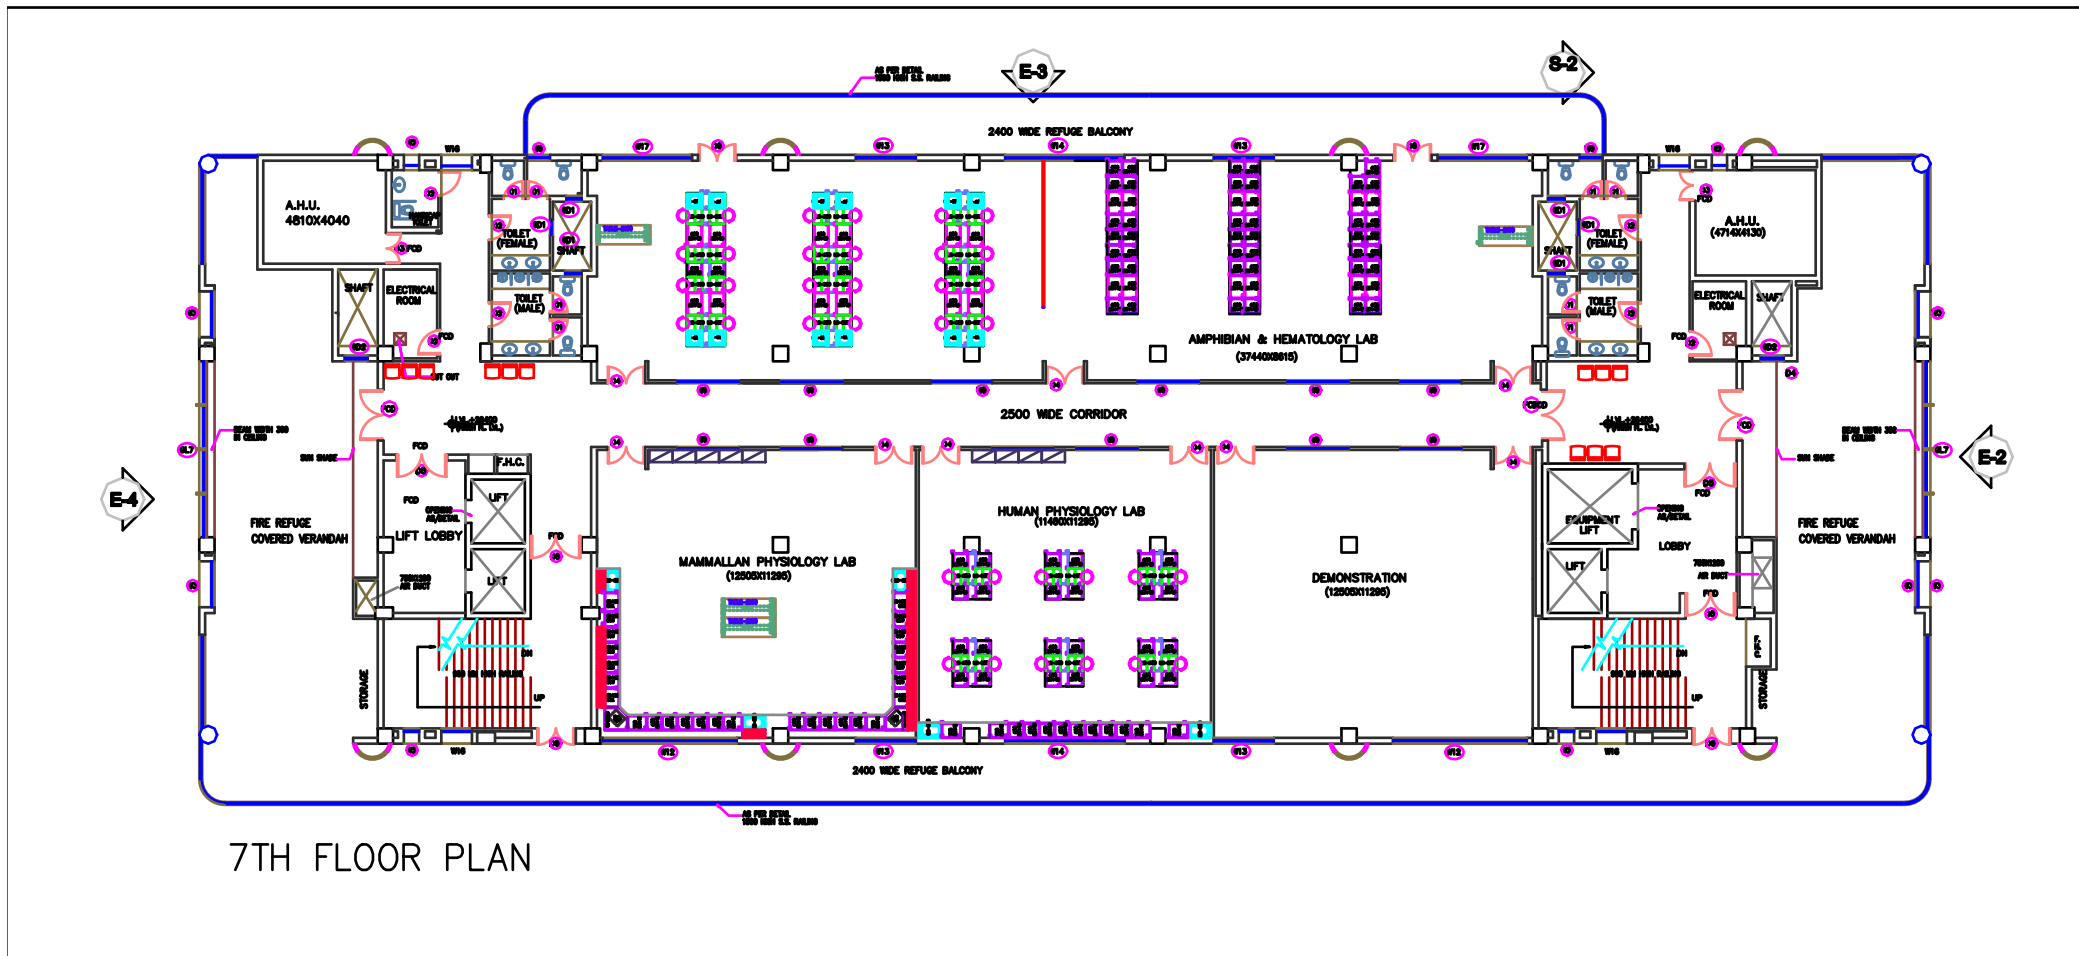

7TH FLOOR PLAN