


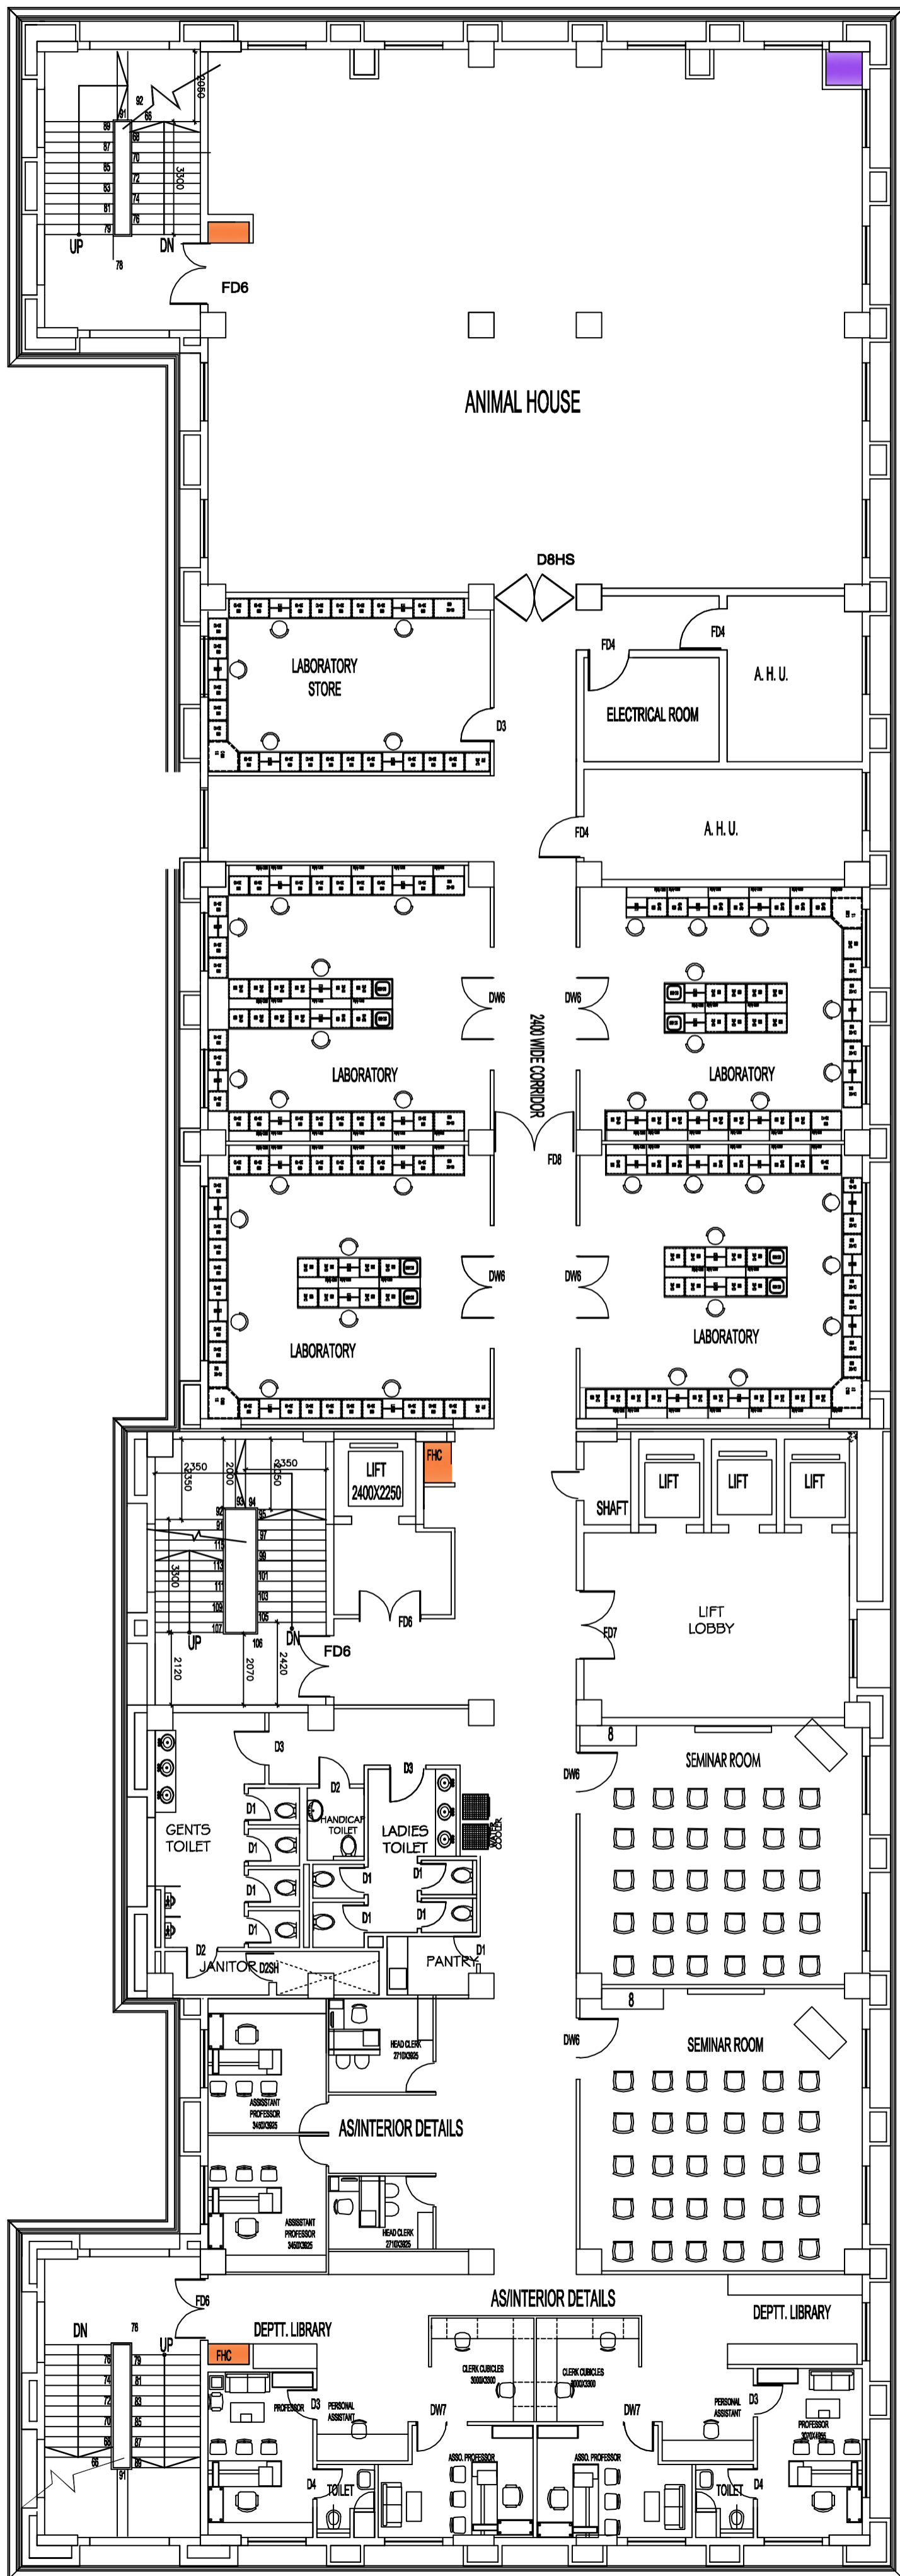
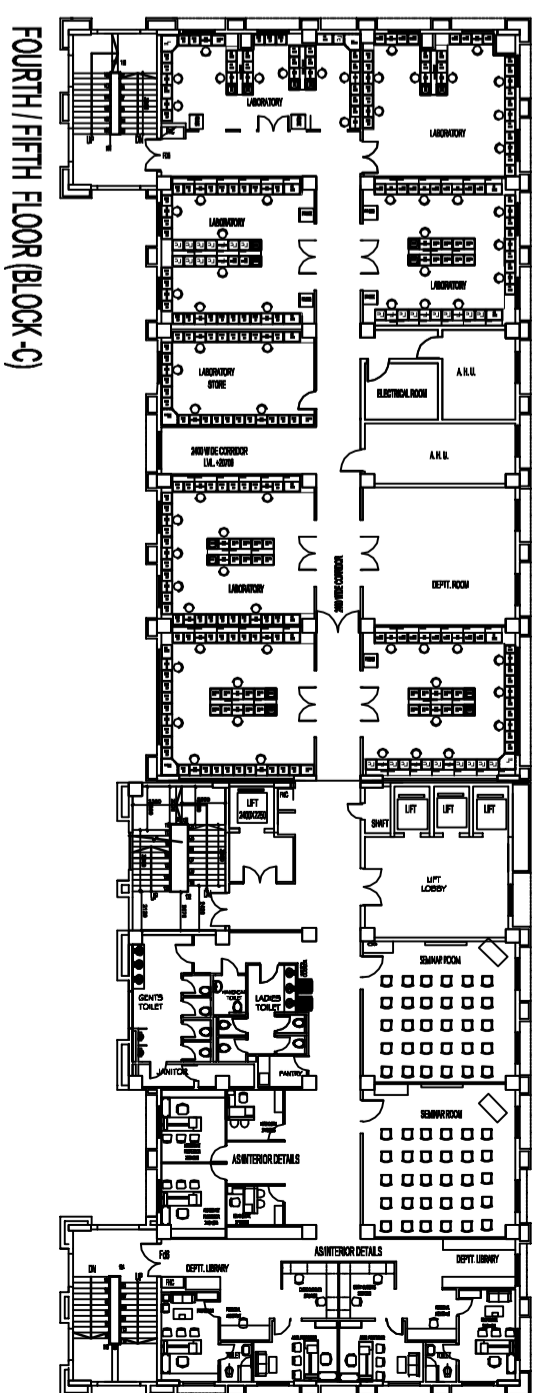


THIRD FLOOR (BLOCK-C)

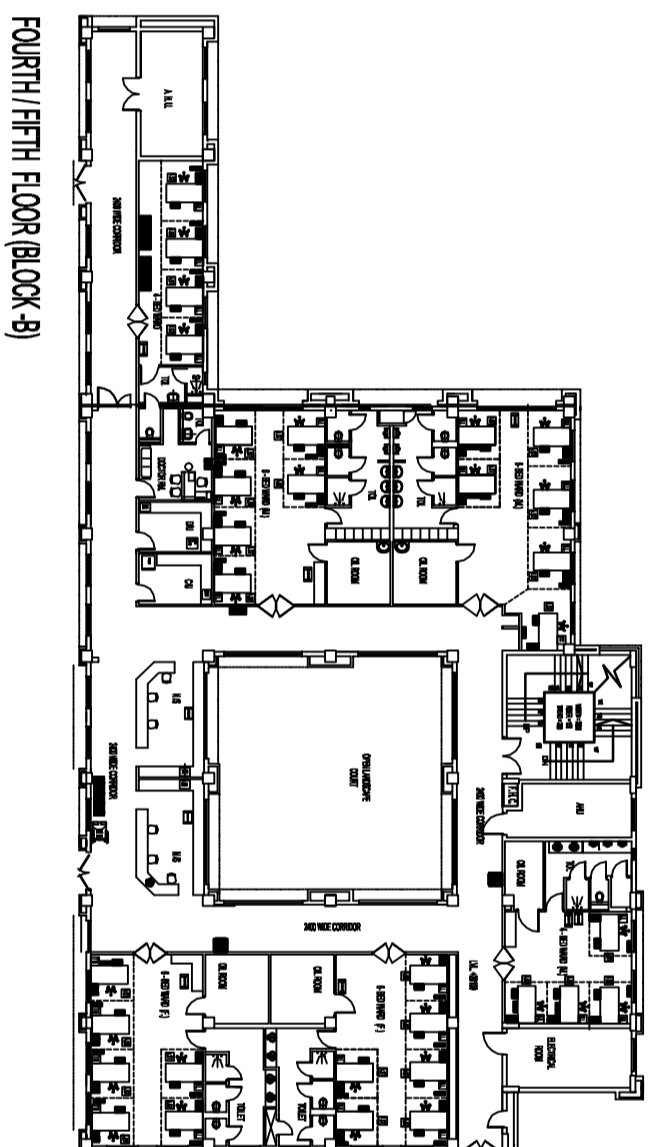

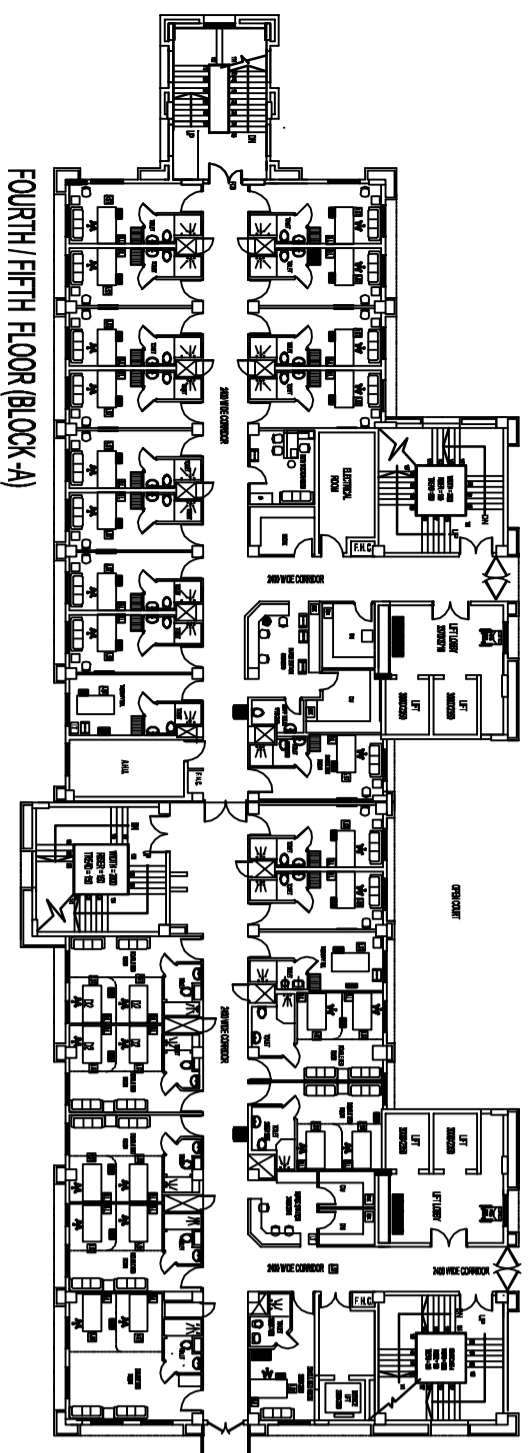

SIXTH FLOOR (BLOCK-A)

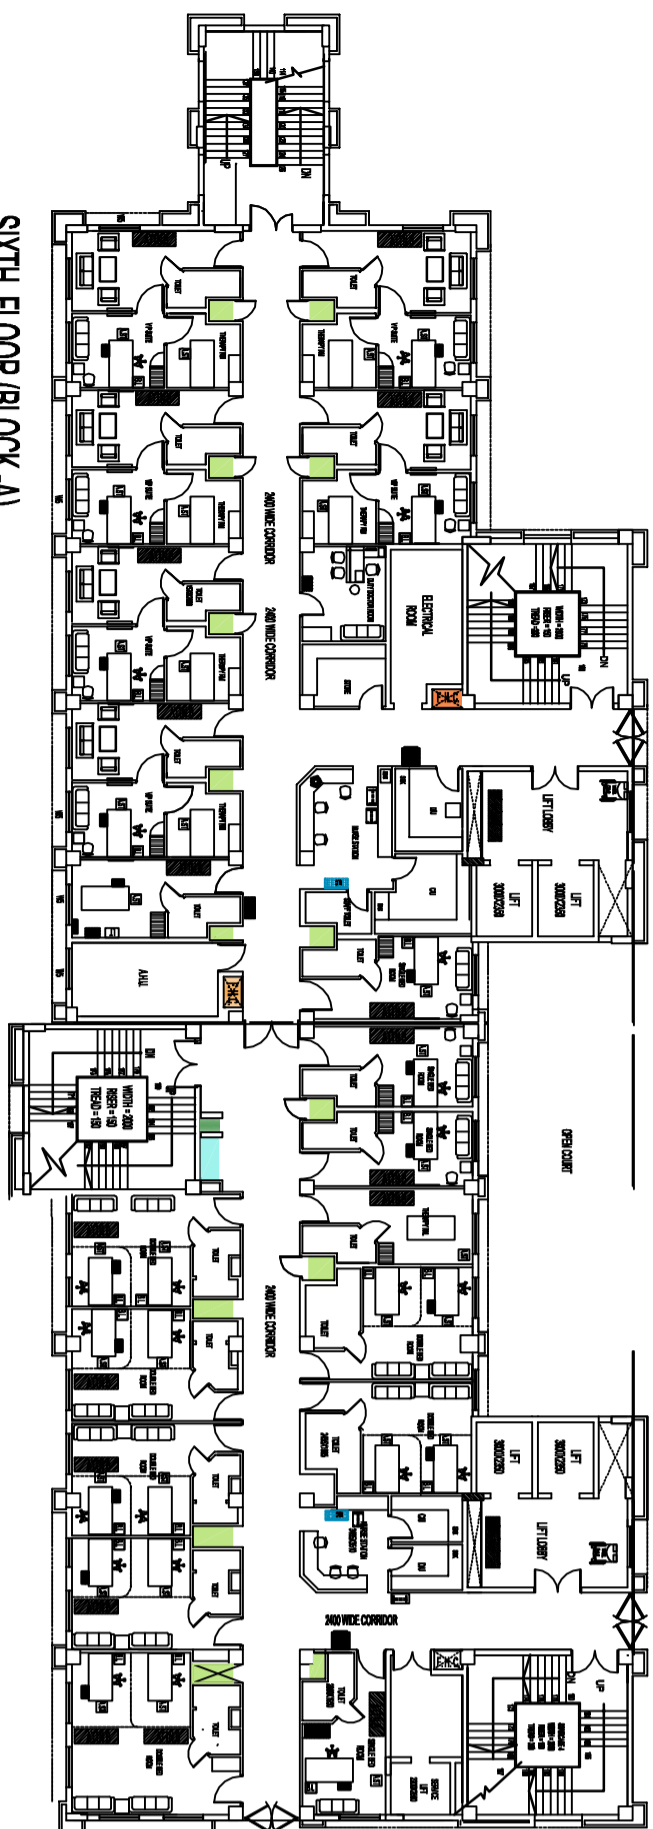

SIXTH FLOOR (BLOCK-C)

